




FRONT ELEVATION - AS EXISTING (1:100)

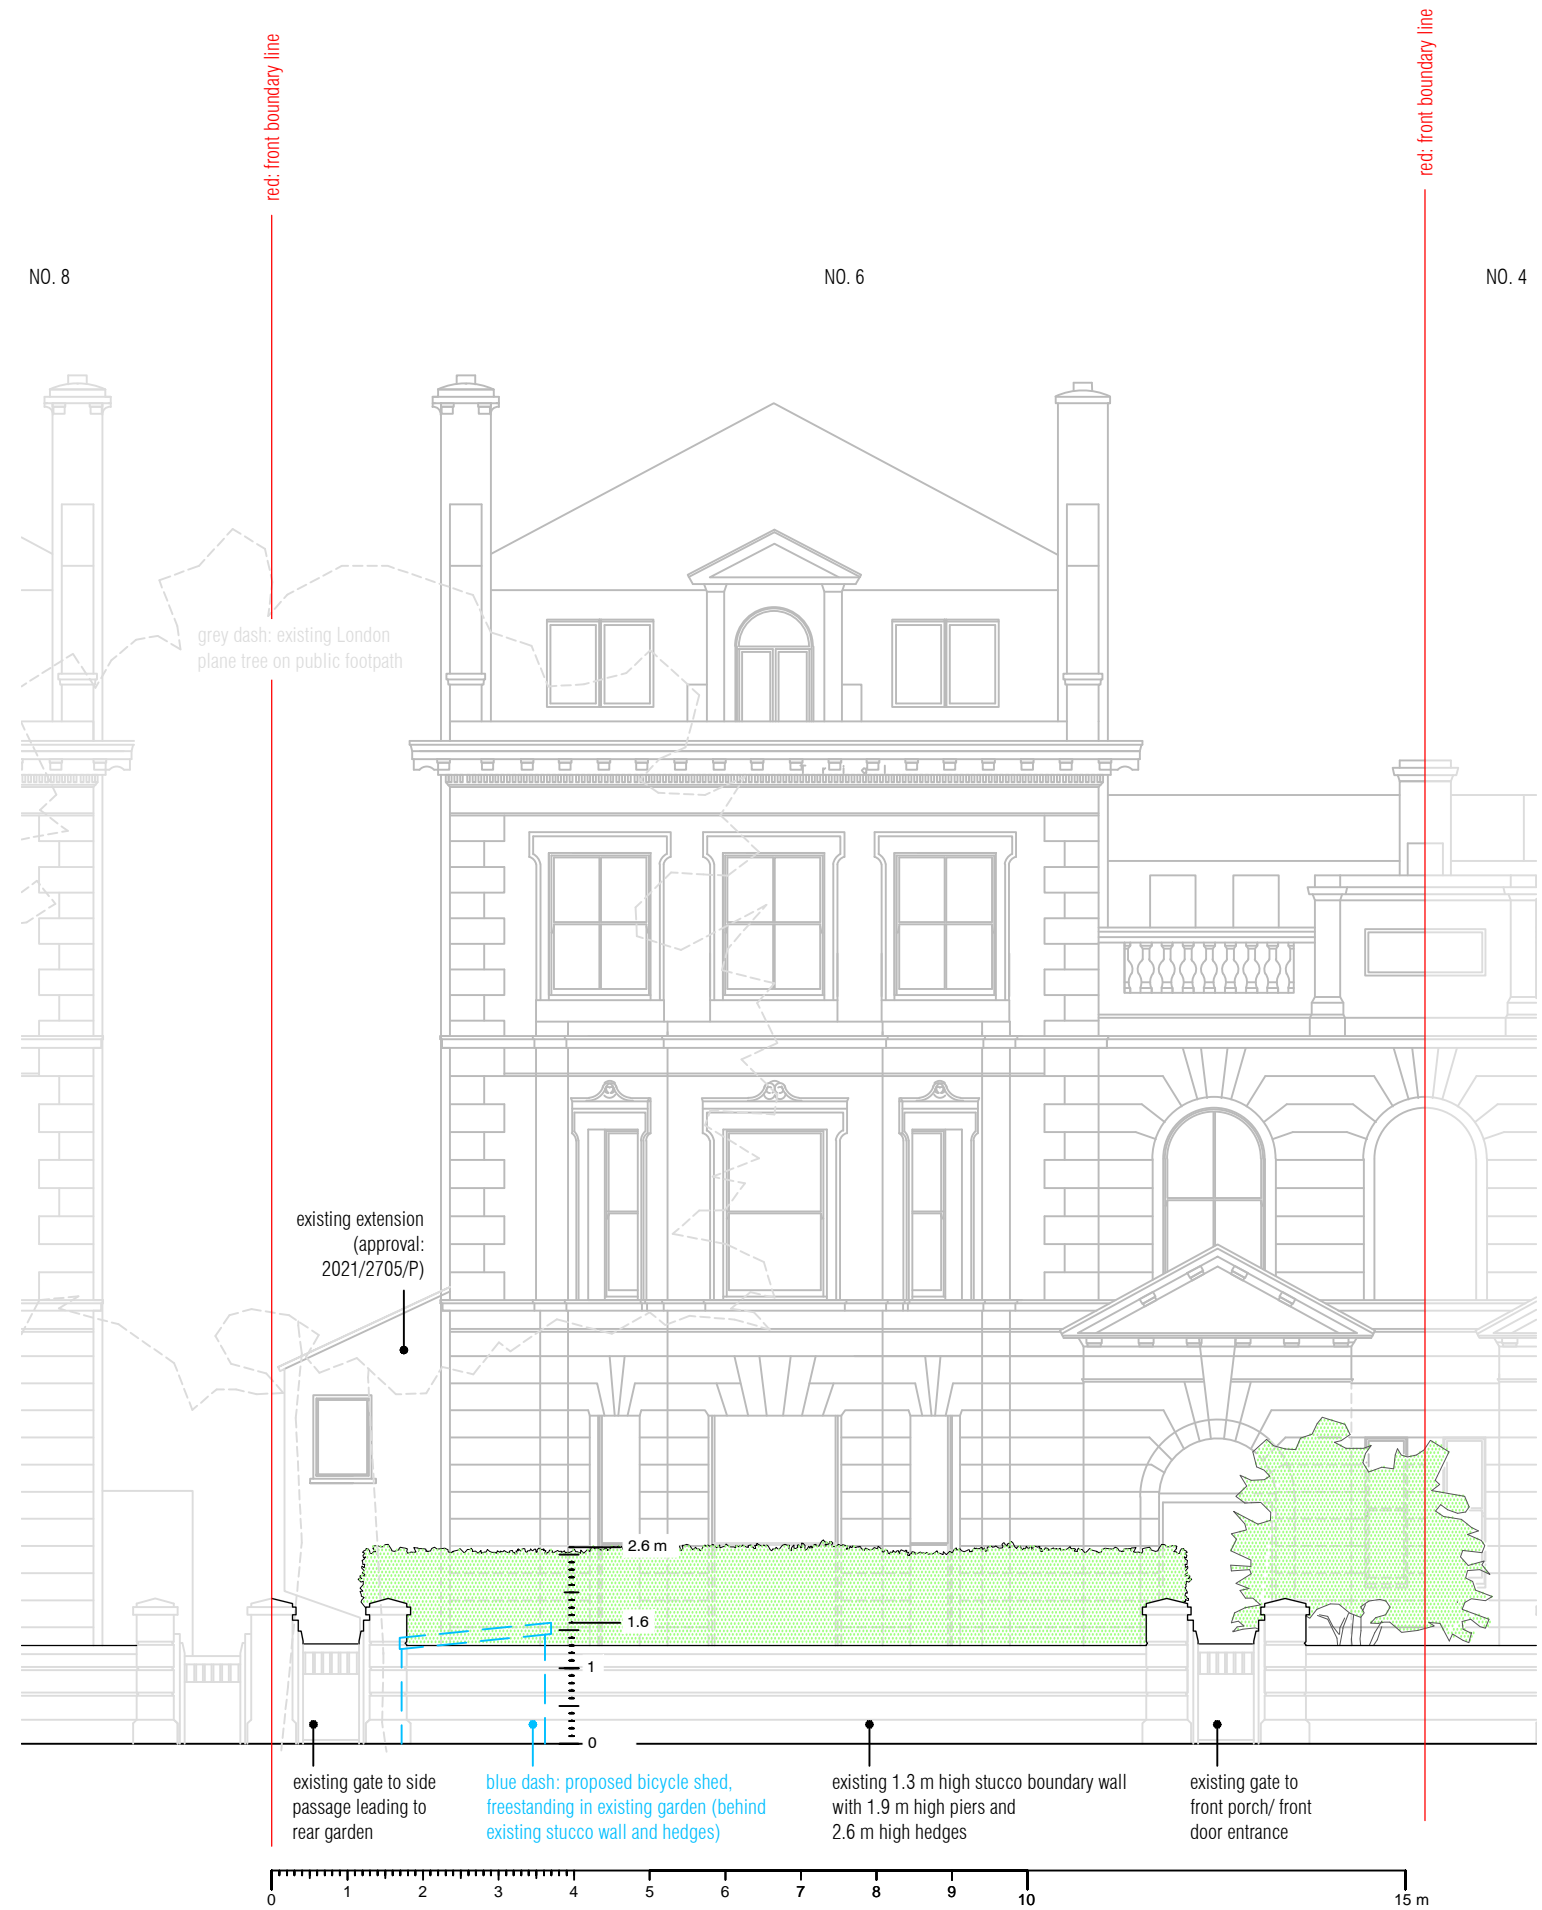

FRONT ELEVATION - AS PROPOSED (1:100)