

ADDITIONAL INFO  
Coordinates XY related to OS using GPS.  
Coordinates Z related to Newlyn Datum.


LEGEND  
23.75 LEVEL FOR PLAN AND OVERHEAD DETAILS  
23.75 ASSUMED LINES

ELEVATIONS PLAN  
E1, E2, E3, E4, E5, E6, E7, E8, E9, E10, E11, E12, E13, E14

**AREAS OF ZINC CLADDING TO BE REMEDIATED**



DATUM 29.00  
ELEVATION 1

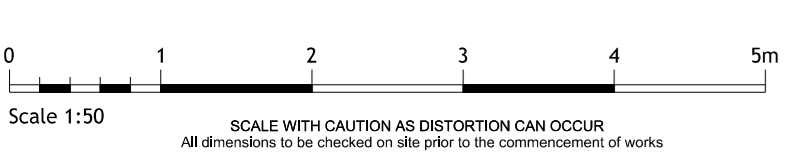

CONTRACTOR  
**3Deling** 6 Artichoke Mews  
Artichoke Place  
London SE5 8TS  
WWW.3DELING.COM

CLIENT  
Harris Associates

OBJECT  
Lockhouse, Oval Road, Regent's Canal,  
Camden, London, NW1 7BF

PROJECT NAME  
210058-The-Lockhouse

DRAWN BY: M. Kobryn  
CHECKED BY: A. Górecka - Amanowicz

DRAWING NAME: Elevation 1  
DATE: 02.2021

SCALE: 1:50  
DRAWING NUMBER: 210058-01