

TQ2982
182143

529690

529700

529800

529900

530000

530100

530176
TQ3082

182143

182100

182000

181900

182100

182000

181900

181810

TQ2981

529690

529700

529800

529900


530000

530100

181810

TQ3081

530176

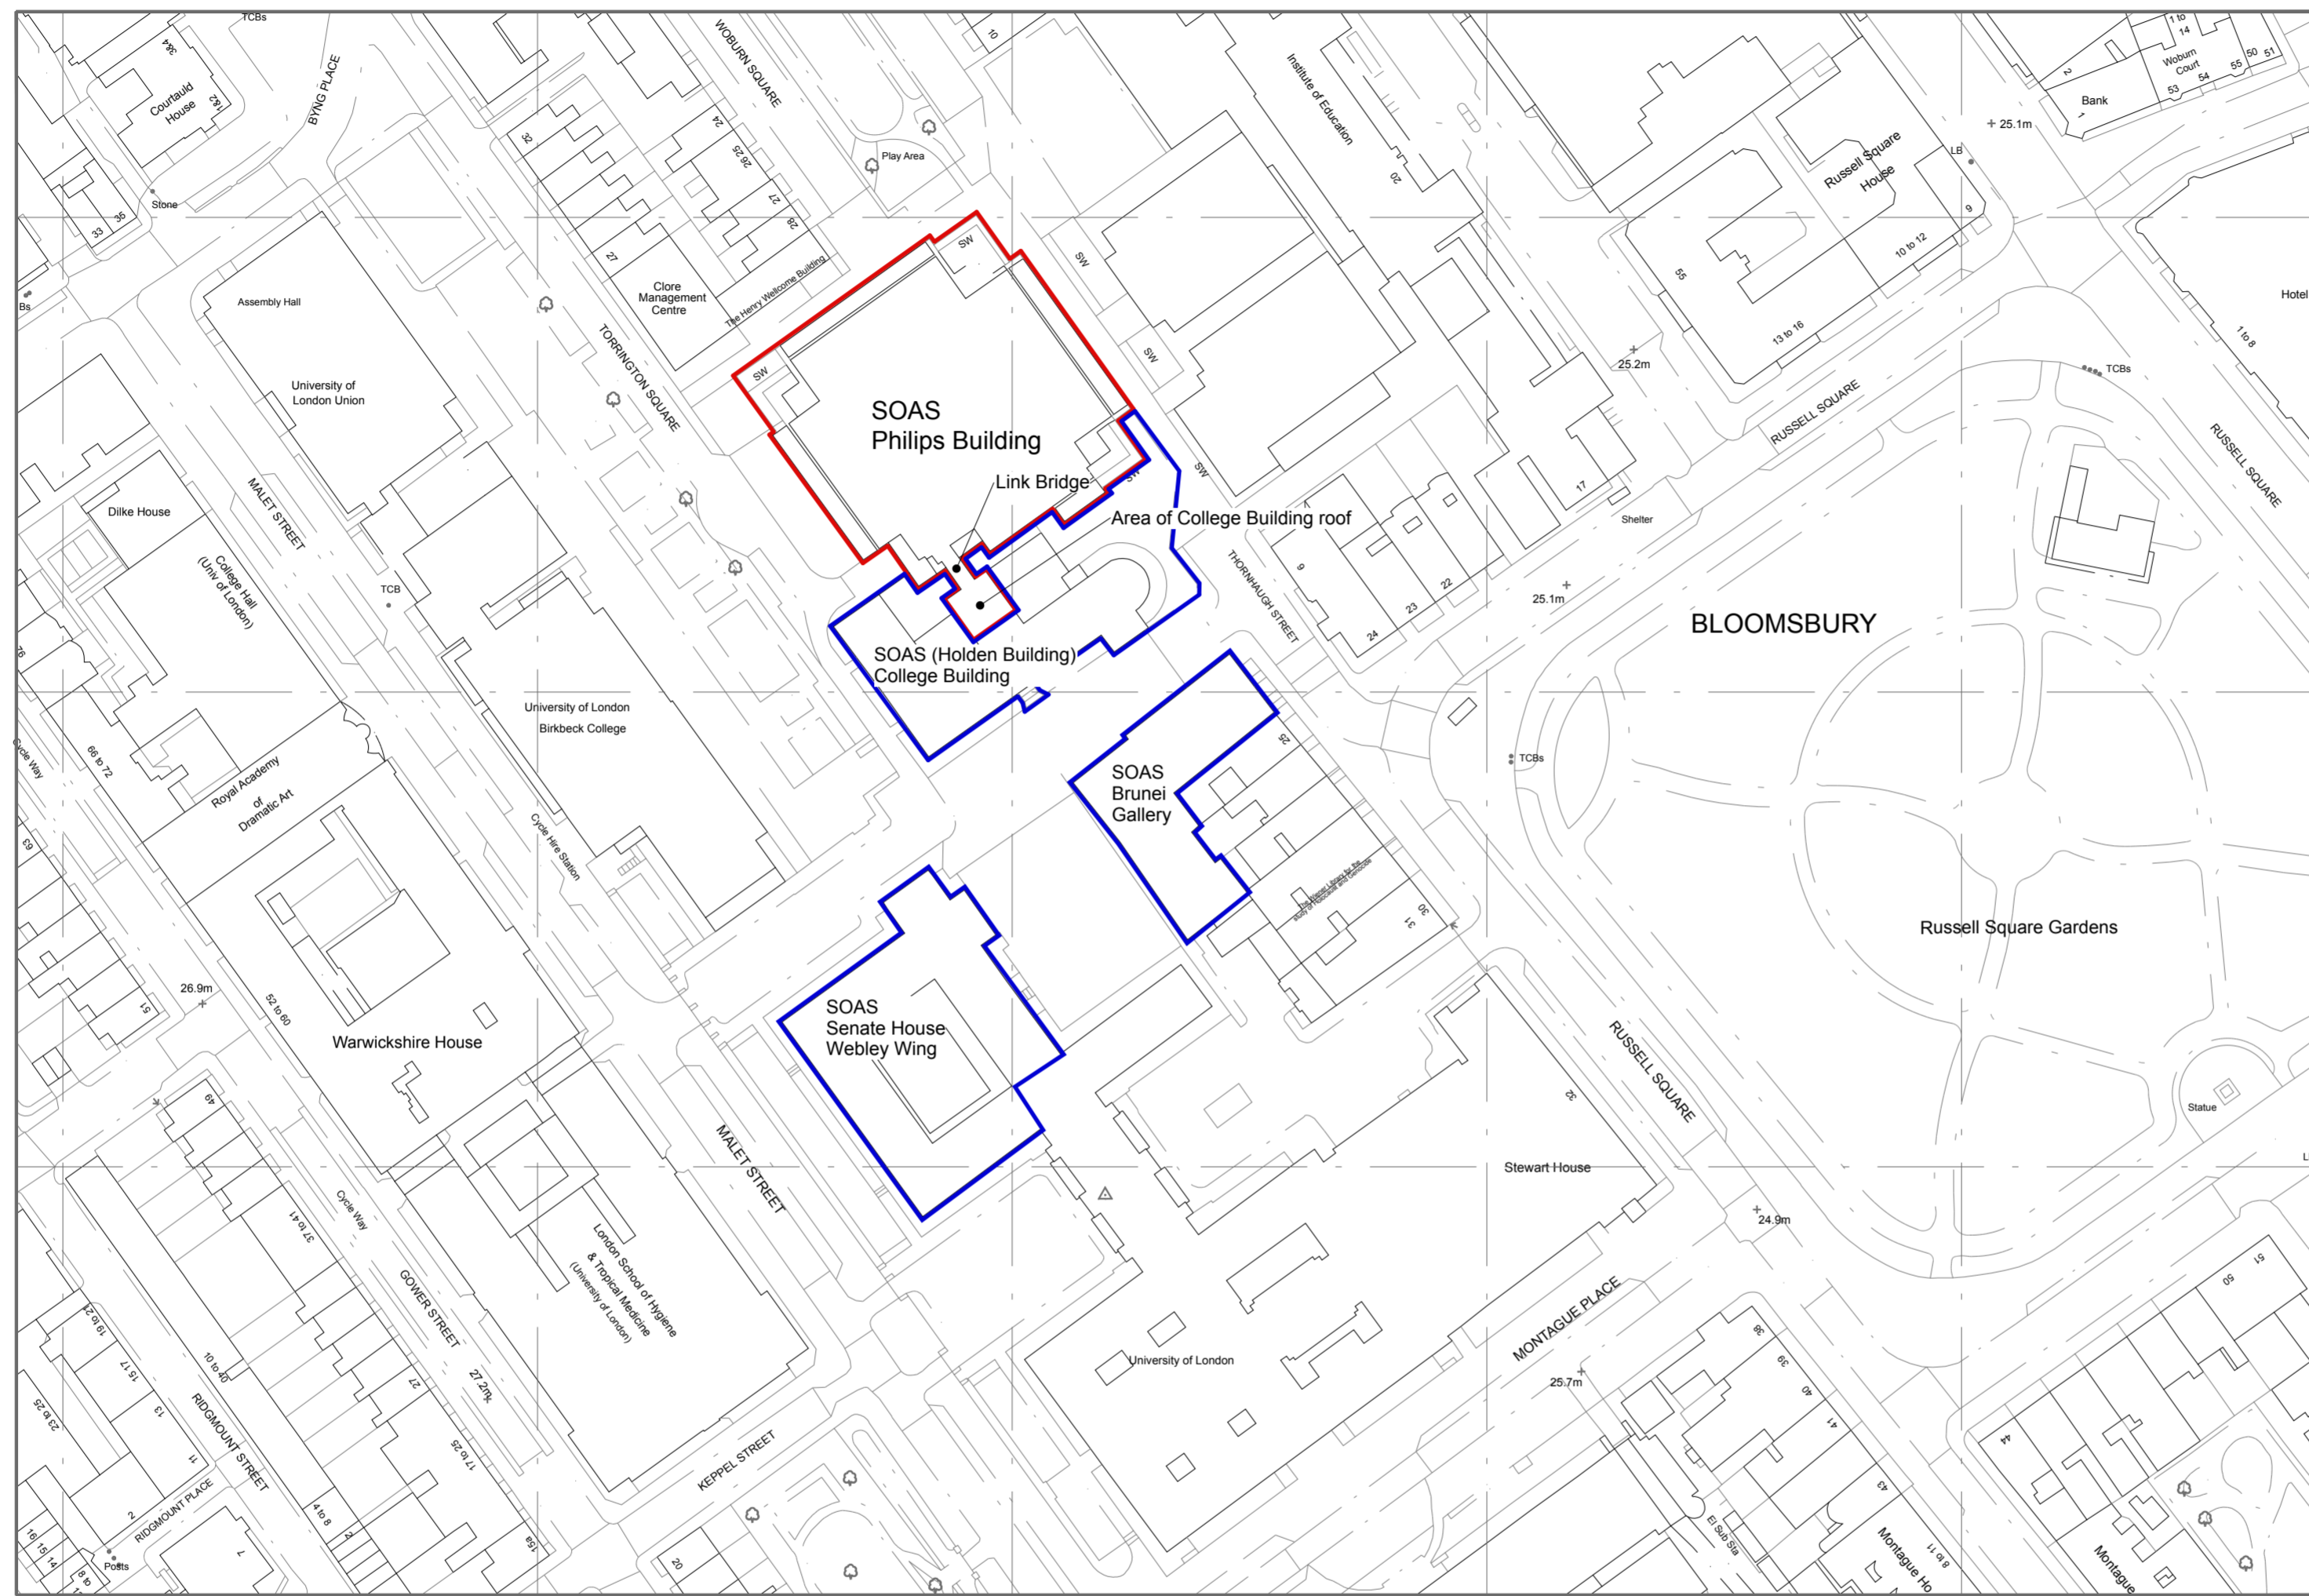

- SOAS - Area of Proposed Work
Philips Building roof
Link Bridge
& Area of College Building
- SOAS

Date _____ Rev _____

Neville Bruton Design

info@nb-design.co.uk
copyright reserved

Client _____

School of Oriental and African Studies (SOAS)
Thornhaugh Street London WC1H 0XG

Drawing Title _____

SOAS - Philips Building
Site Location Plan

Scale 1:1250 @ A2 Date 22.05.2024

DO NOT SCALE FROM THIS DRAWING UNLESS USING THE SCALE BAR

Drawing N° _____

SOAS-PB-LP-001P

Revision letter _____

--	--	--	--	--	--

