
\_\_\_\_

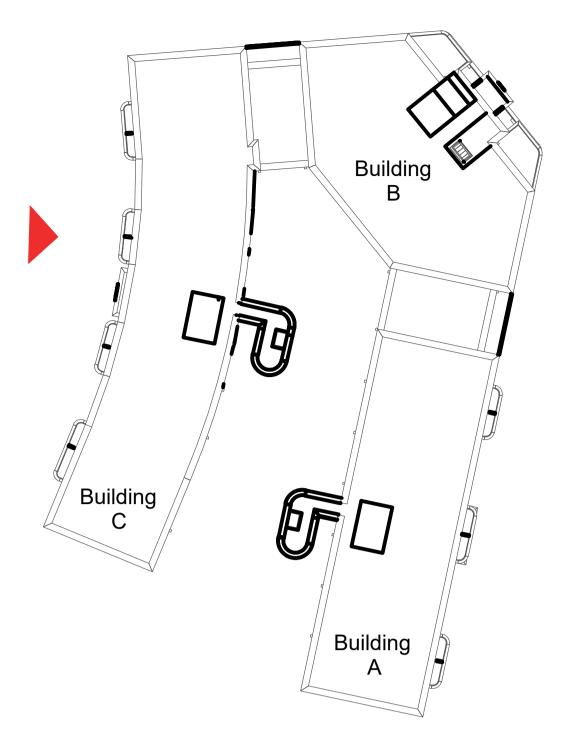



Note:

Existing elevation drawings including within this planning submission are the same elevation drawings submitted and approved as part of the NMA Approved proposals drawings reference 2022/4524/P.

Approved Elevations: Original Application Ref: 2022/4524/P. Original Drawing number: LD504-ECE-ZZ-ZZ-PL-A-1401-P02

© ECE Architecture Limited. No dimensions to be scaled from drawing except for the purposes of Planning Applications. The contractor should check all dimensions on site. It is the contractors responsibility to ensure compliance with Building Regulations.



Belmont Street, Camden

Job Title

Drawing Title	_
Existing Elevation 3 (Building C - West)	

Drawn PS Job No Status

Scale 1:100 @ A1 / 1:200 @ A3

## CDM 2015 Health & Safety Information This information relates only to 'Significant Hazards' identified on this drawing and is to be read in conjunction with the Designer's Hazard Register.

Date Checked DU 09.05.2024 Drawing No Rev LD504-ECE-ZZ-ZZ-PL-A-2004-P01

For Approval

P01 09.05.2024 Planning Submission PS PA Rev Date Revision Details Dr Ch



London: 76 Great Suffolk Street London, SE1 0BL T 0207 928 2773 E london@ecearchitecture.com Sussex:



CAD Plot date: 9/05/20204-65636:2Z-dr-a-0403\_elevation 3 (building c - west)\_for construction\_c04\_1.dwg