

Key - Plan

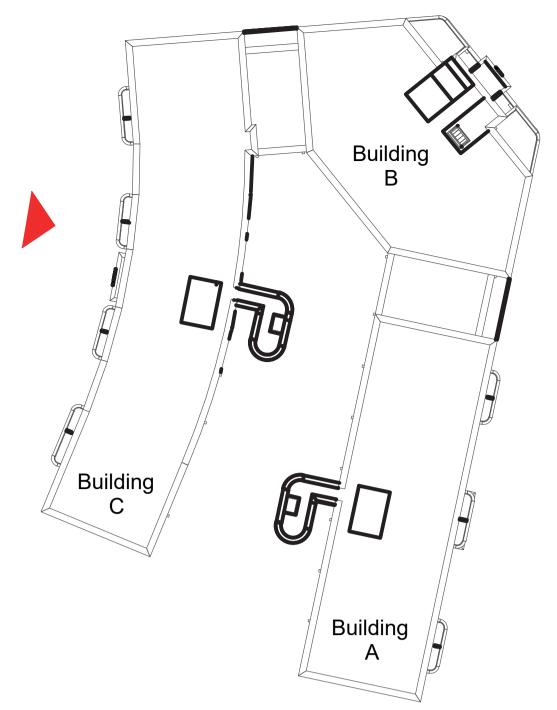

© ECE Architecture Limited. No dimensions to be scaled from drawing except for the purposes of Planning Applications. The contractor should check all dimensions on site. It is the contractors responsibility to ensure compliance with Building Regulations.

Key - Setting Out

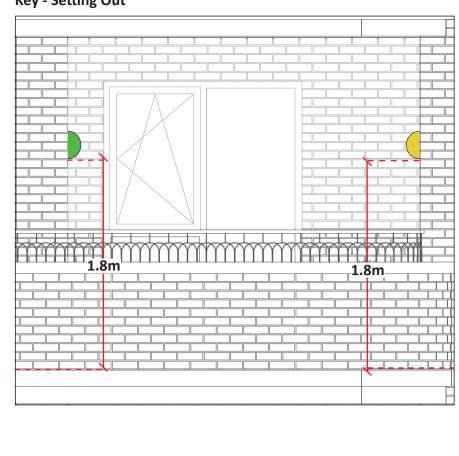

Norica GU10 Round IP65 Up & Down wall light black







Belmont Street, Camden

Proposed Elevation 3 (Building C - West)

Drawing Title

Scale 1:100 @ A1 / 1:200 @ A3

CAD Plot date: 9/05/202044-e5c3ct:22-dr-a-0403_elevation 3 (building c - west)_for construction_c04_1.dwg

	P01 09.0	5.2024 Planning Submissi	on PS PA
Date	Rev Date	Revision Details	Dr Ch
9.05.2024			
Boy		London:	76 Great Suffolk Street
		T 0207 928 2773	London, SE1 0BL E london@ecearchitecture.com
A-2005-P01		Sussex:	
		Bristol:	
		Diriston	

ECE Architecture

Drawn	Checked	Date
PS	DU	09.05.2024
Job No LD504-E	Drawing No	L-A-2005-P01
Status		
		l

For Approval

	┶┶┶┶┶┢┚	
,,,,,,		

$ \land \land$		
X		
/ N		
K/ //		
X		
V > V		
ν		
	the state of the s	

T T T T		

N		
וא / ו		
1/2 \1		
<u> </u>		
1.1.1.		
÷1;1;1		
<u> </u>		
1/N		
X		
V > M		
	┱┿┱┿┱┿╋┿╍┿	

CDM 2015 Health & Safety Information

This information relates only to 'Significant Hazards' identified on this drawing and is to be read in conjunction with the Designer's Hazard Register.