


Key - Setting Out

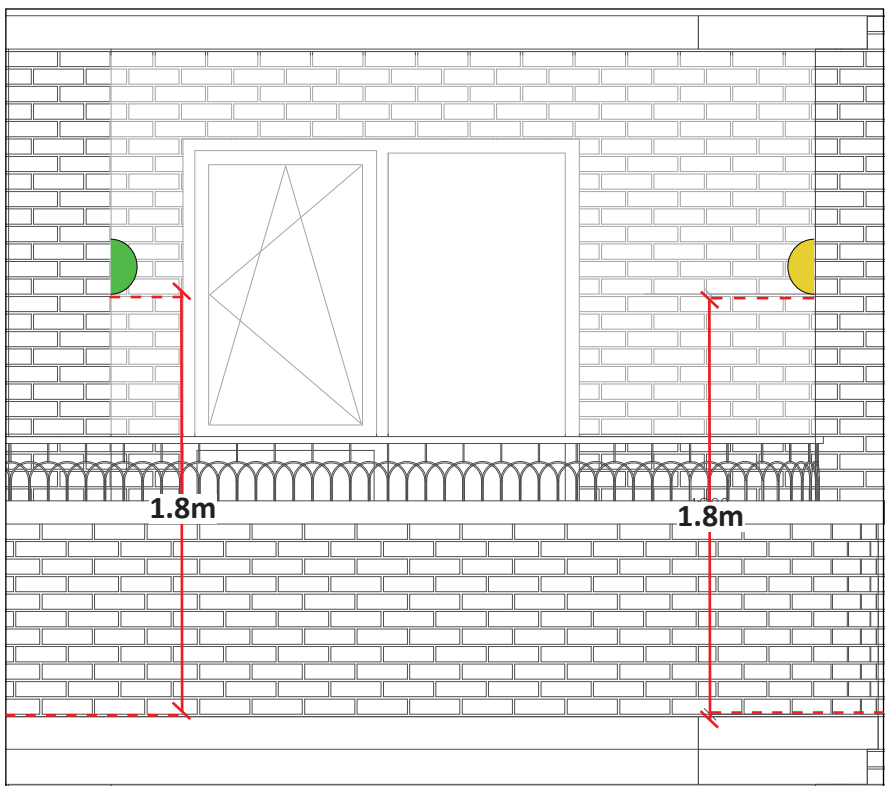


- Norica GU10 Round IP65 Up & Down wall light black
- Alarm/Wall Mounted Beacon

CDM 2015 Health & Safety Information

This information relates only to 'Significant Hazards' identified on this drawing and is to be read in conjunction with the Designer's Hazard Register.

Key - Plan

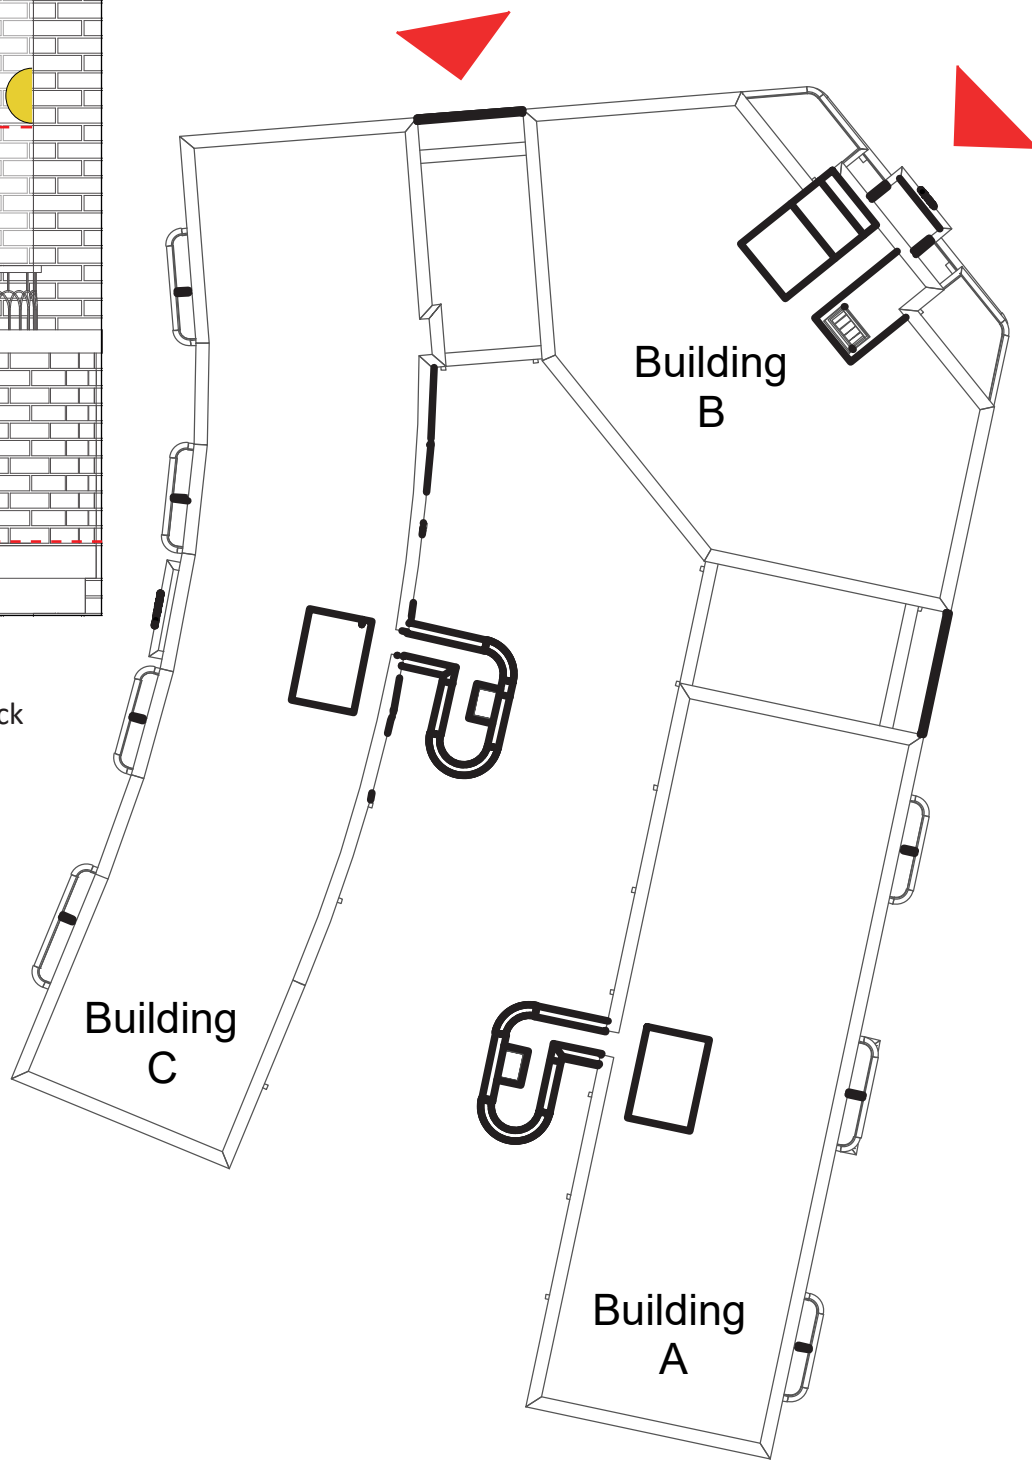

Client's Name



Job Title

Belmont Street, Camden

Drawing Title

Proposed Elevation 2
(Building B&C - North)

Scale

1:100 @ A1 / 1:200 @ A3



Drawn

Checked

Date

PS

DU

09.05.2024

Job No

Drawing No

Rev

LD504-ECE-ZZ-ZZ-PL-A-2007-P01

Status

For Approval

P01 09.05.2024 Planning Submission

PS PA

Rev Date Revision Details Dr Ch



London: 76 Great Suffolk Street
London, SE1 0BL
Sussex: T 0207 928 2773 E london@ecearchitecture.com

Bristol:

ECE Architecture
www.ecearchitecture.com