






© SIMON MORRAY-JONES. ALL DIMENSIONS TO BE CHECKED ON SITE BEFORE WORK COMMENCES. ANY DISCREPANCIES TO BE REPORTED TO THE ARCHITECT. DO NOT SCALE

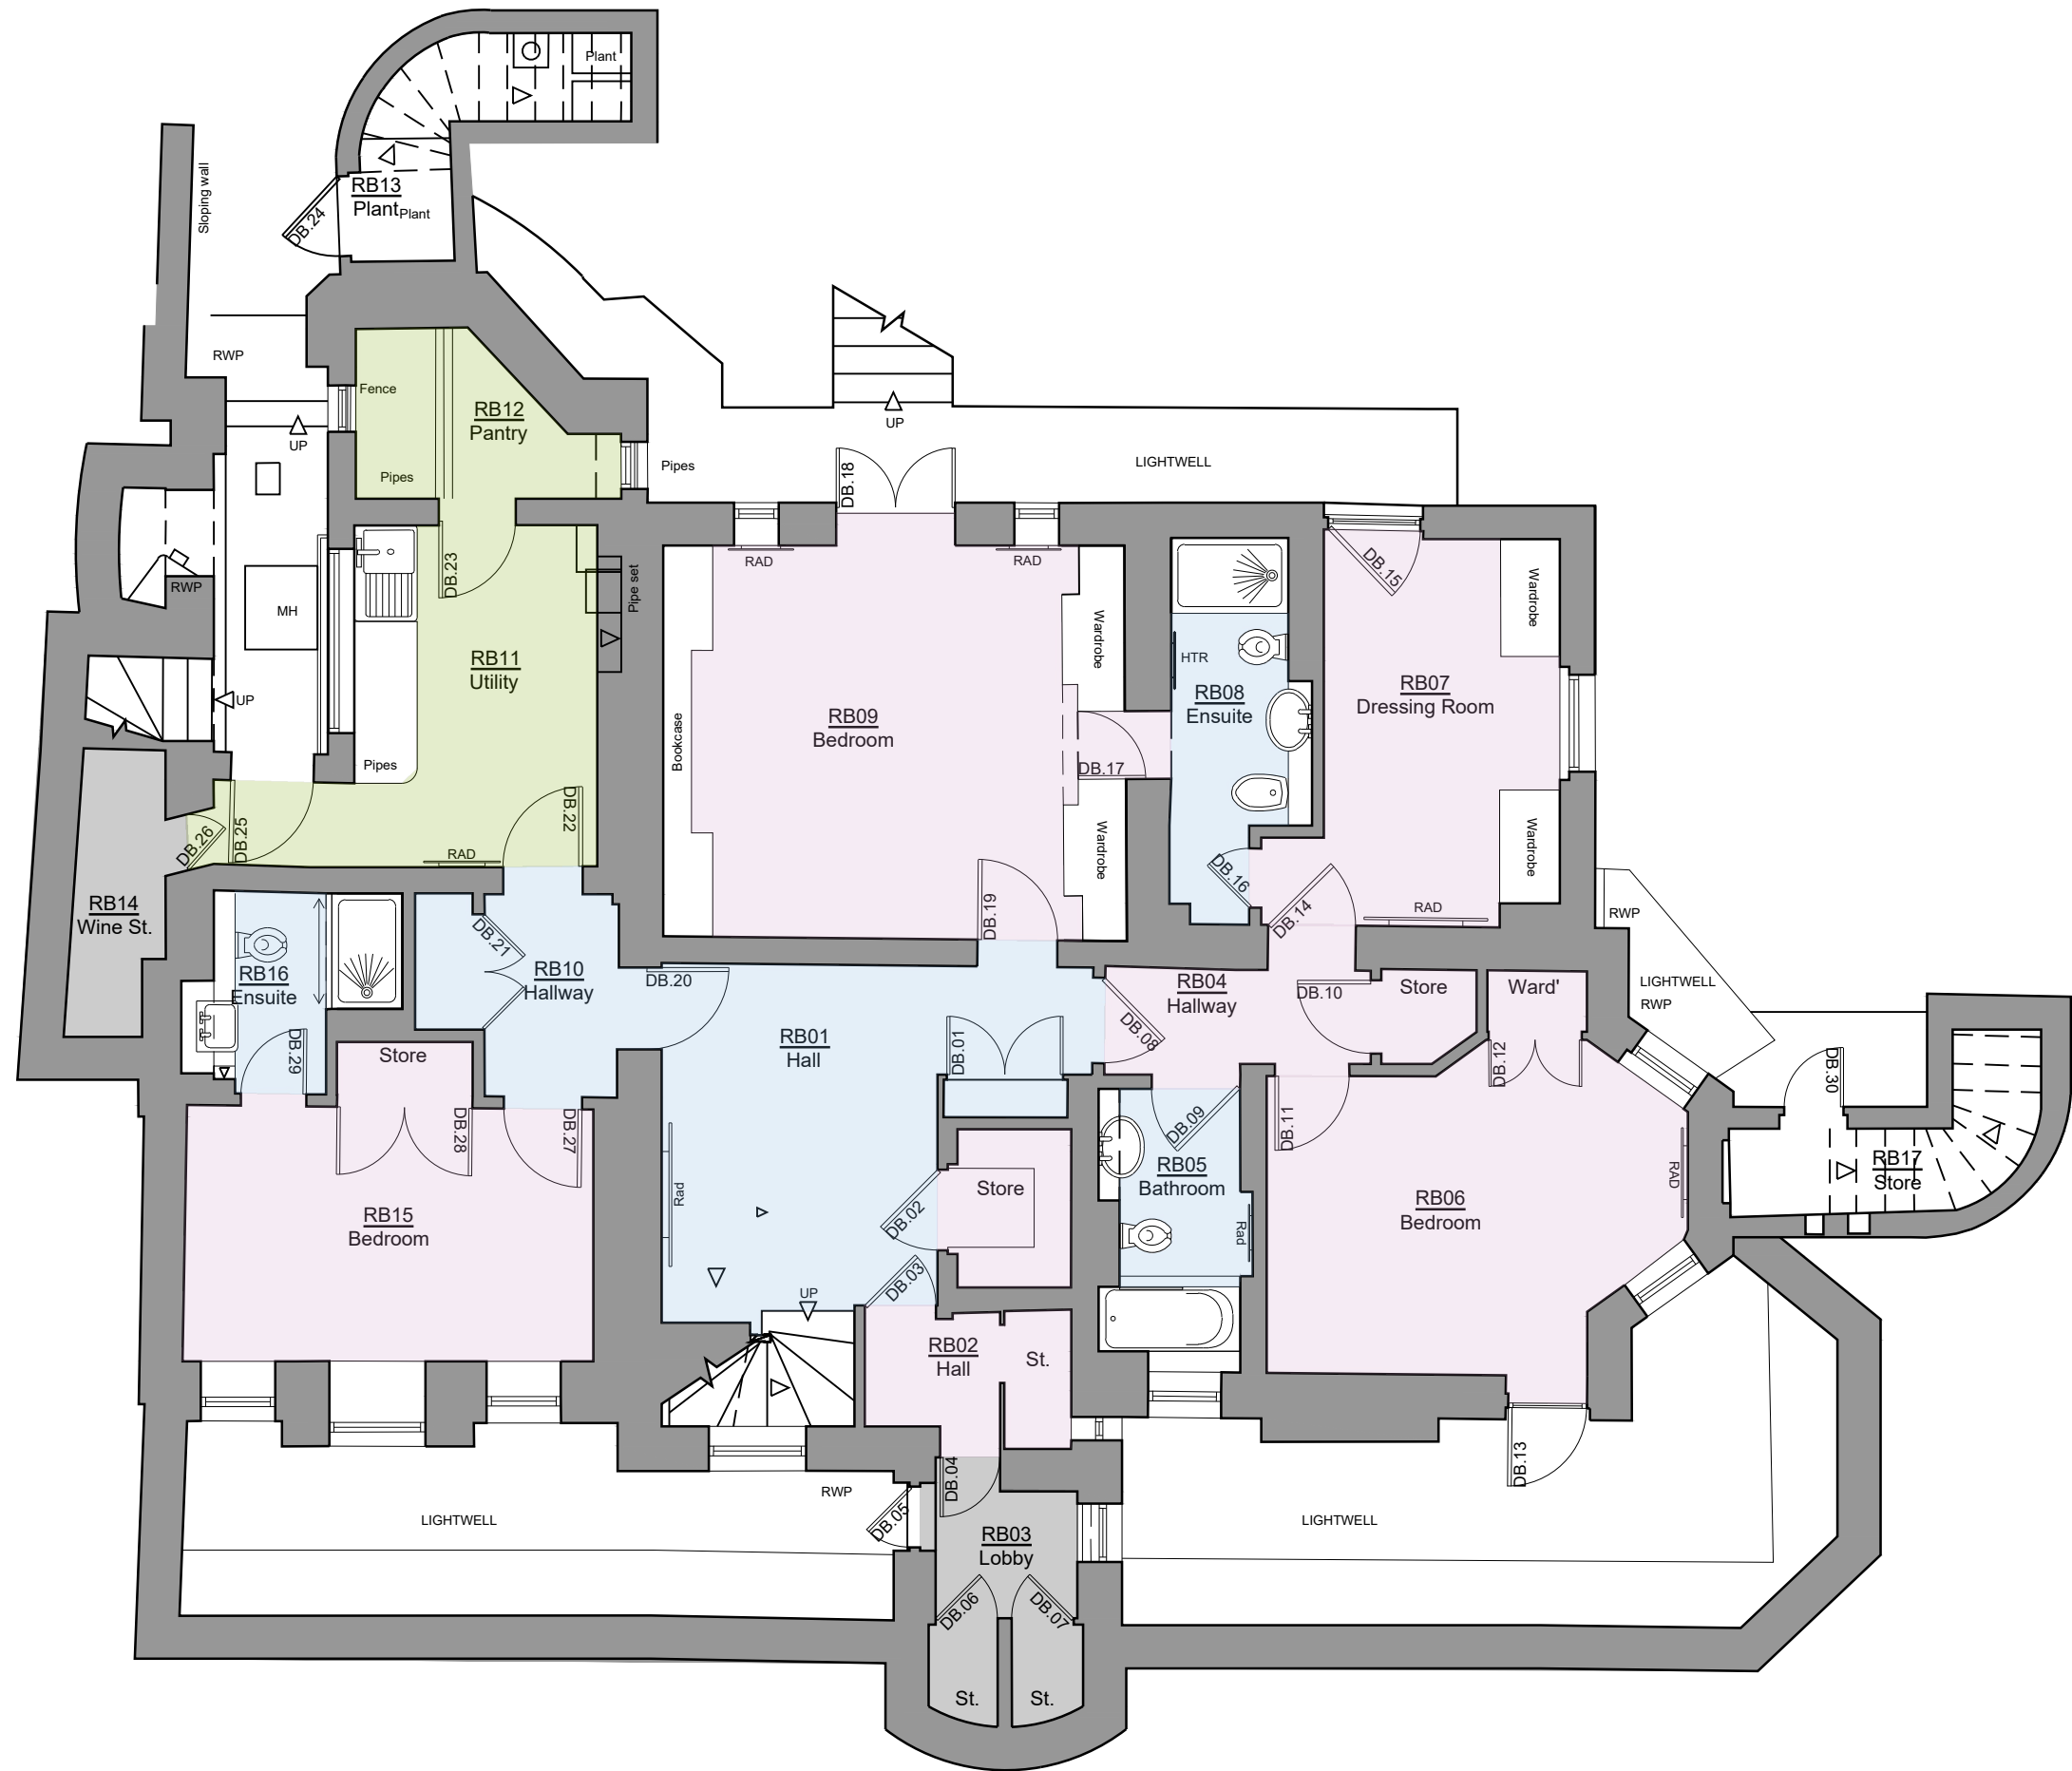

Lower Ground Floor 1:75

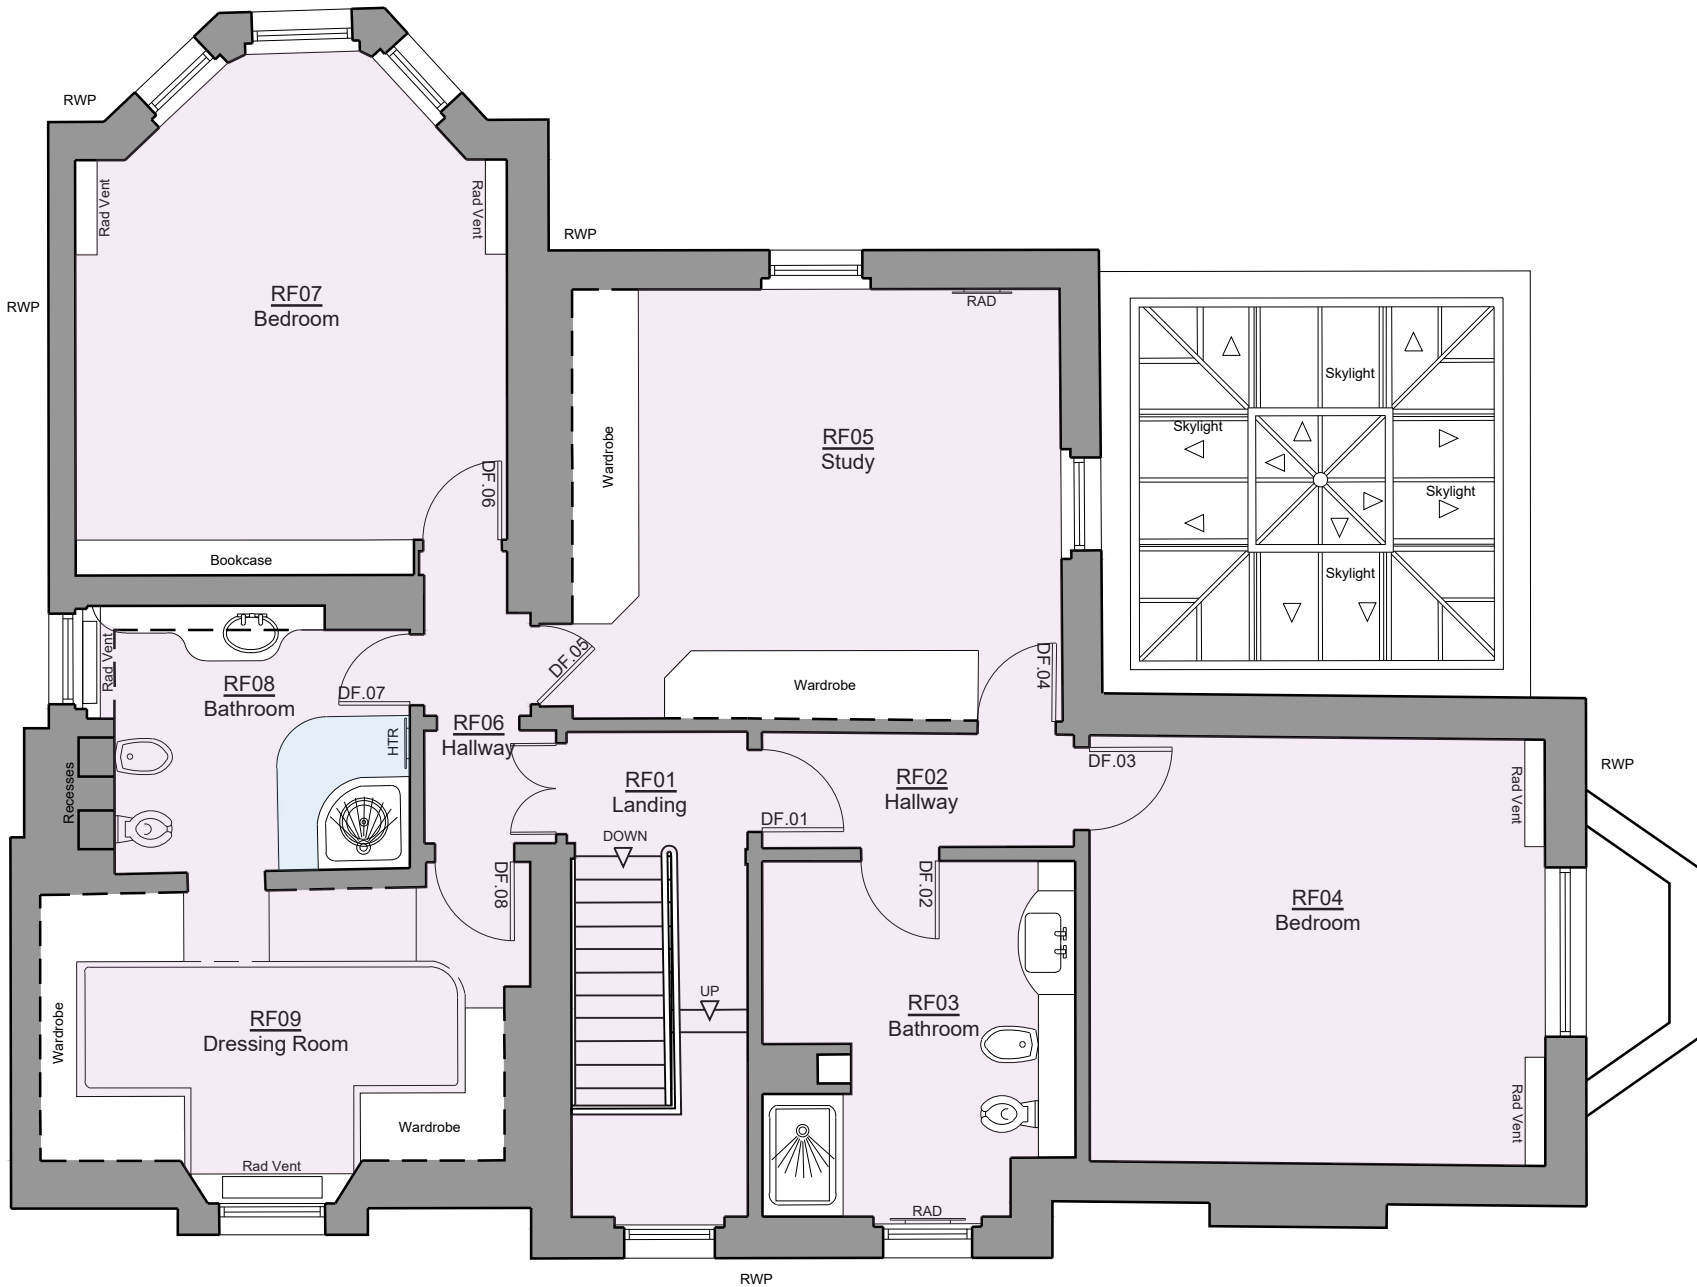

First Floor 1:75

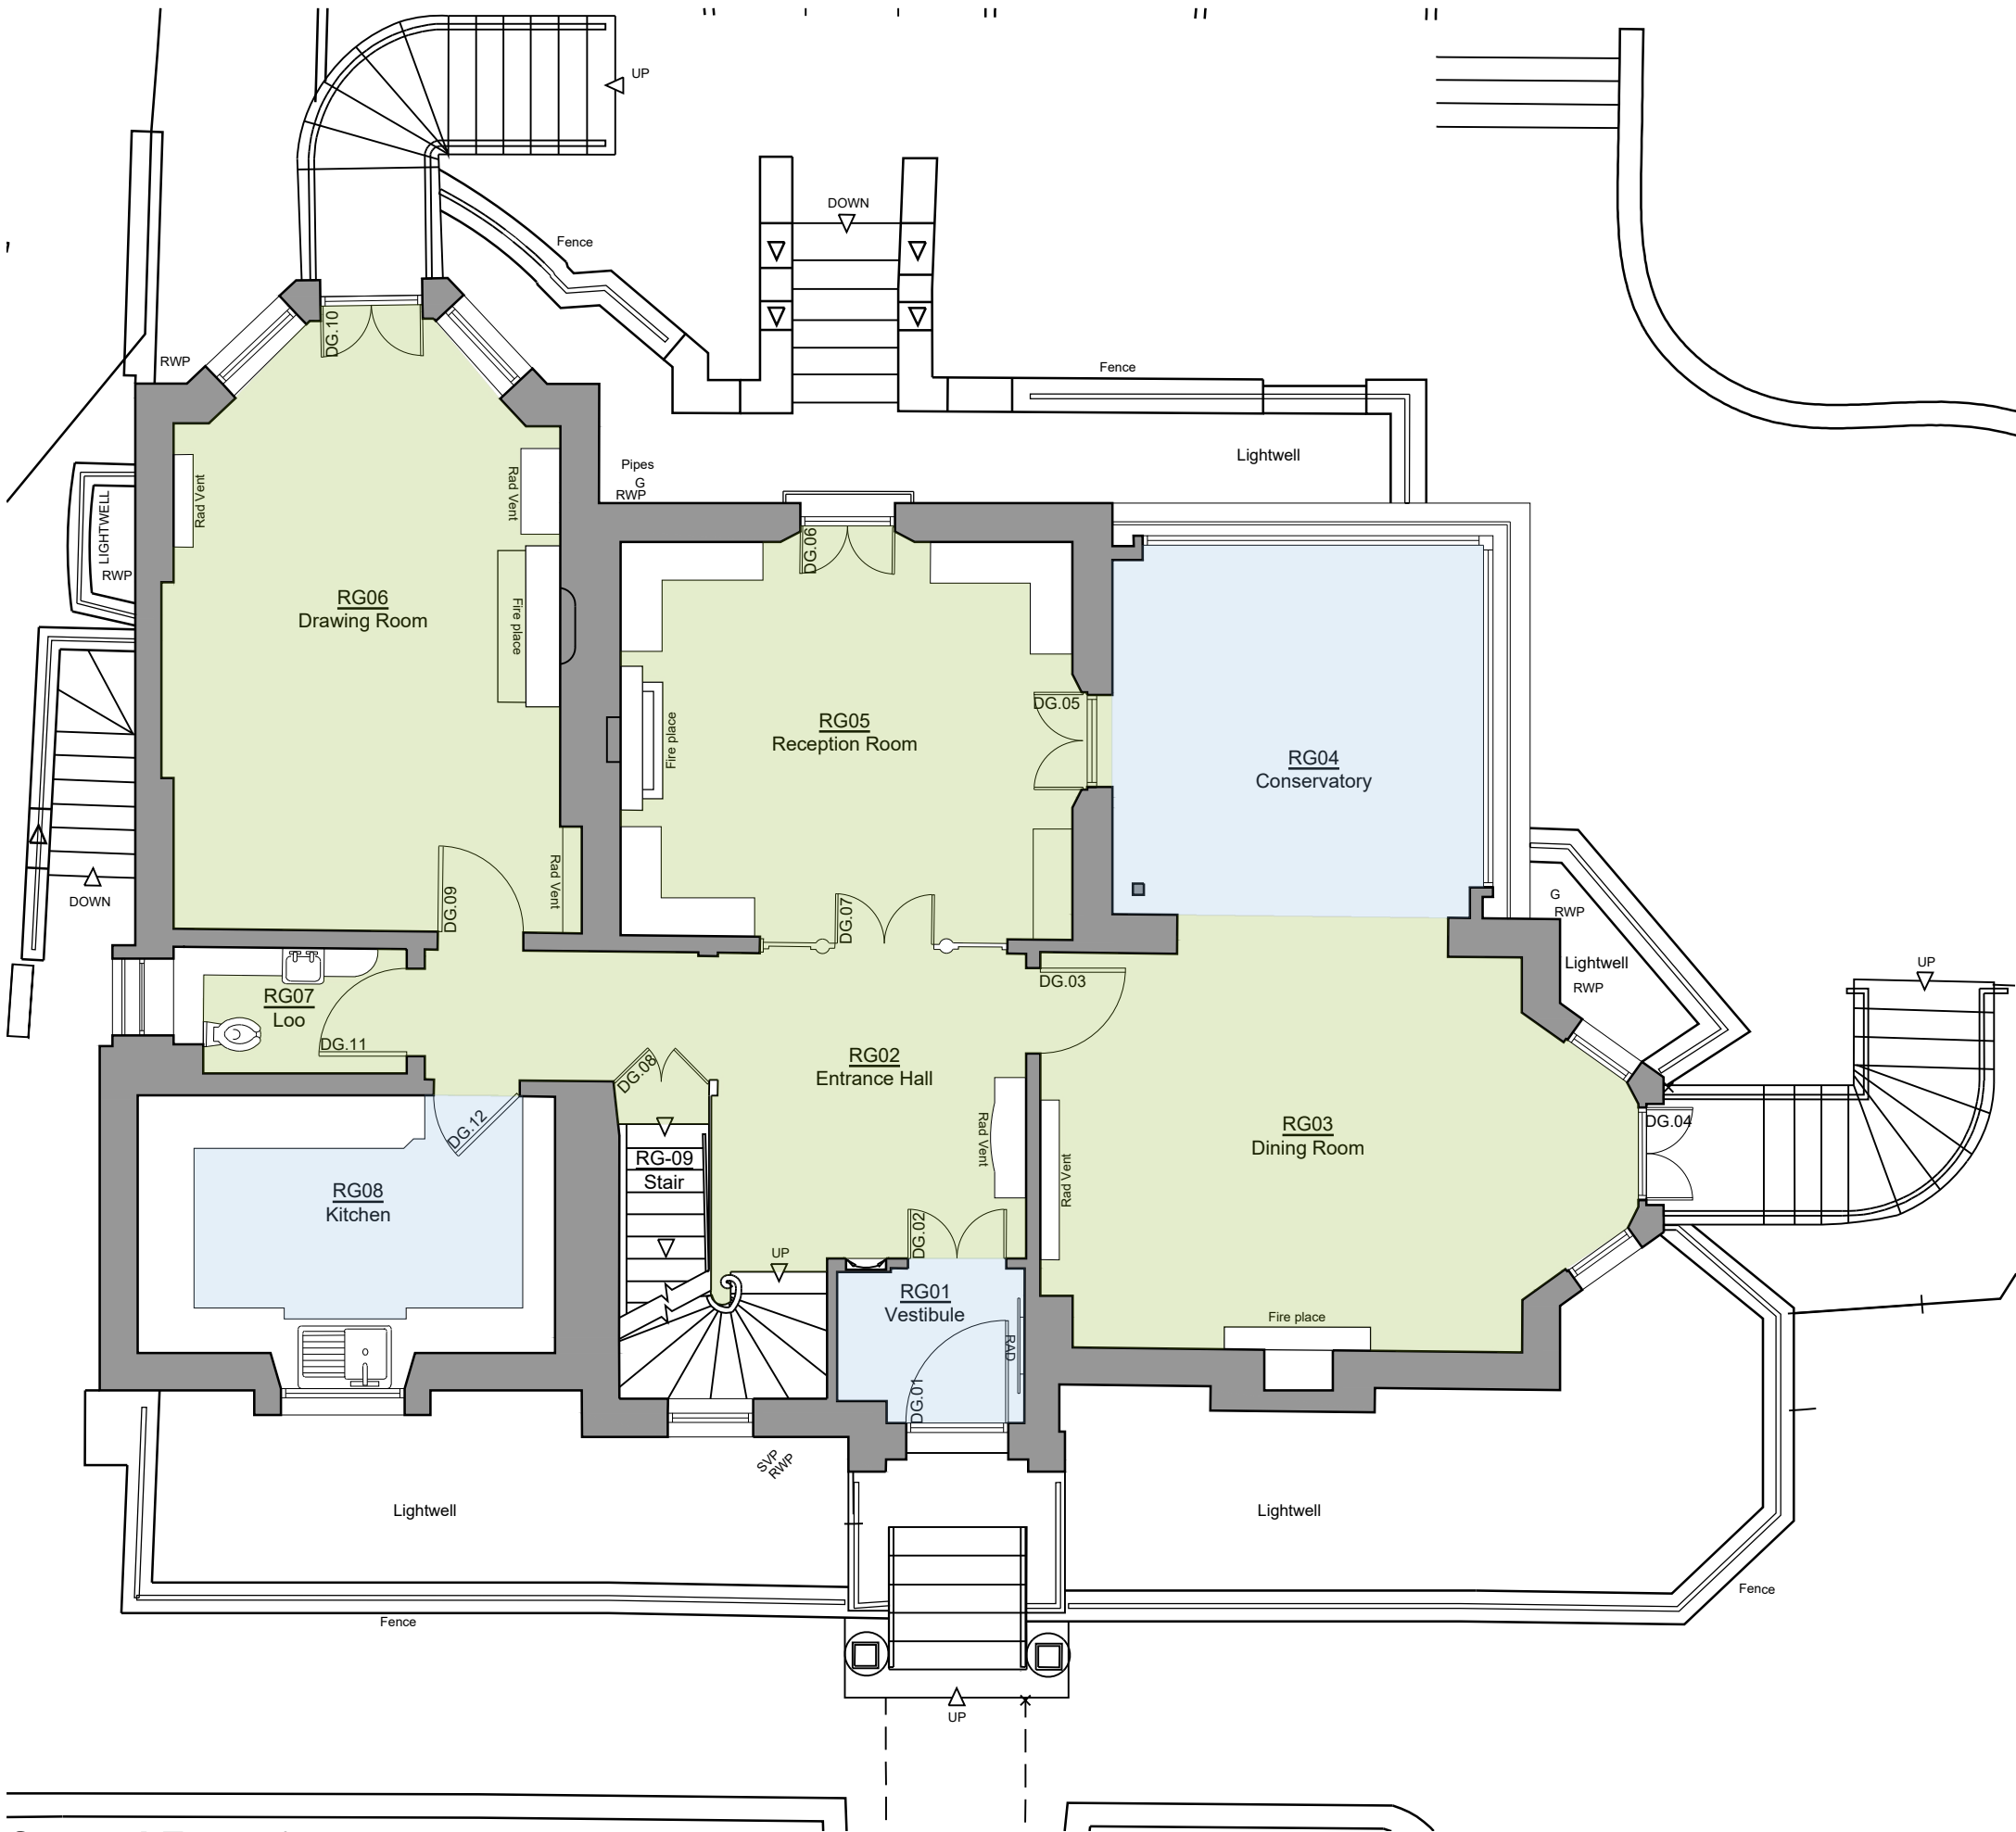

Ground Floor 1:75

Floor Finish Key

- Modern Timber Floor Finish**
Opening up within RG03 found historic boards below modern finish, to be retained.
- Tiled Finish**
Underlying substrate to be investigated, original floorboards to be retained.
- Carpeted Floor Finish**
Opening up within RF05 found historic boards below carpet, to be retained.
- Concrete Floor Finish**

P2 - Issued to Camden Council for planning. 24.05.2024
P1 - Issued to Camden Council for Pre-App. 06.09.2023
A - Issued to QS for costing. 25.07.2023

Revision	Date
----------	------



SIMON MORRAY-JONES
CHARTERED ARCHITECTS & DESIGNERS

21 MILSOM STREET, BATH BA1 1DE
TEL: 01225 787900 FAX: 01225 787901
EMAIL: sm-j@sm-j.com

Client
Elisabeth Krohn

Project
**10 Park Village West
Camden, London
NW1 4AE**

Drawing Title
Existing Floor Finishes Plans

Scale @ A1 1:75	Drawn By SLK	Date May 2023
Job Number 1328	Drawing Number EX_106	Revision P2