



© SIMON MORRAY-JONES. ALL DIMENSIONS TO BE CHECKED ON SITE BEFORE WORK COMMENCES. ANY DISCREPANCIES TO BE REPORTED TO THE ARCHITECT. DO NOT SCALE


Notes
Drawing to be read in conjunction with with SM-J proposed cornice plans drawing, reference: 1328_118
Proposed Ceiling Rose Plans.

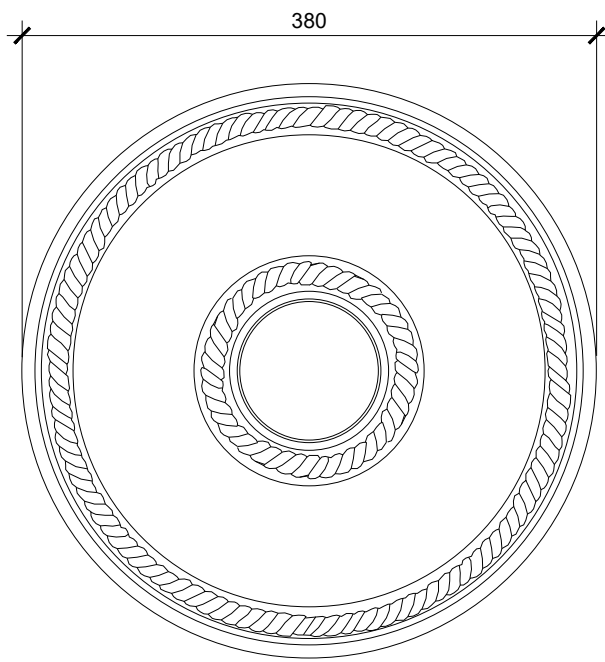


Ceiling Rose Type A
Supplier: Fine Art Mouldings
Name: Small Rope Ceiling Rose
Supplier Reference: CP14
Material: Plaster

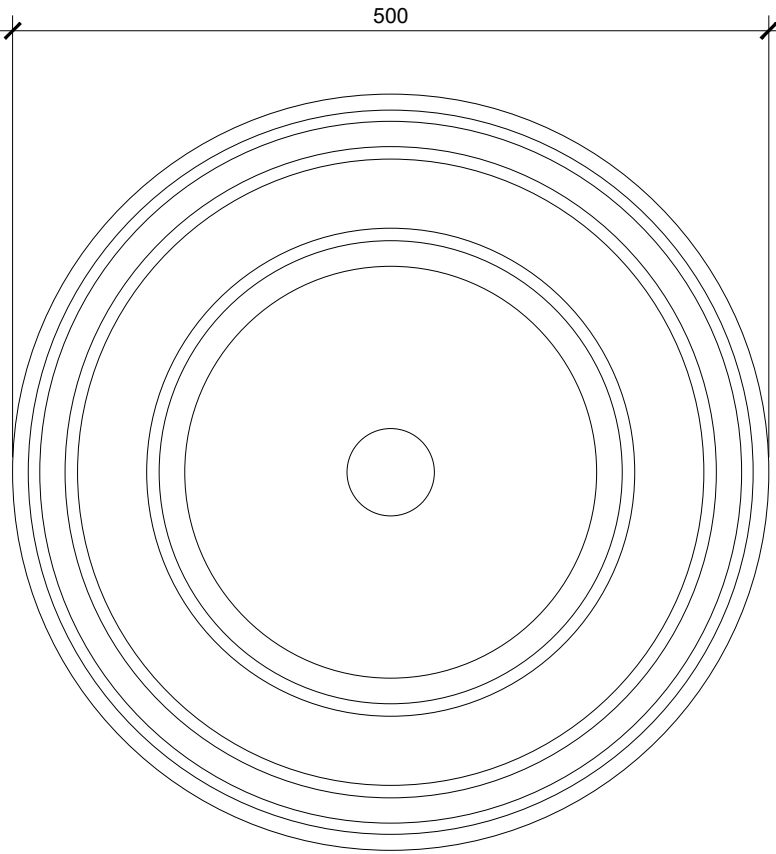


Ceiling Rose Type B
Supplier: Stevensons of Norwich
Name: Georgian Plain Ceiling Rose - Small
Supplier Reference: NT20
Material: Plaster

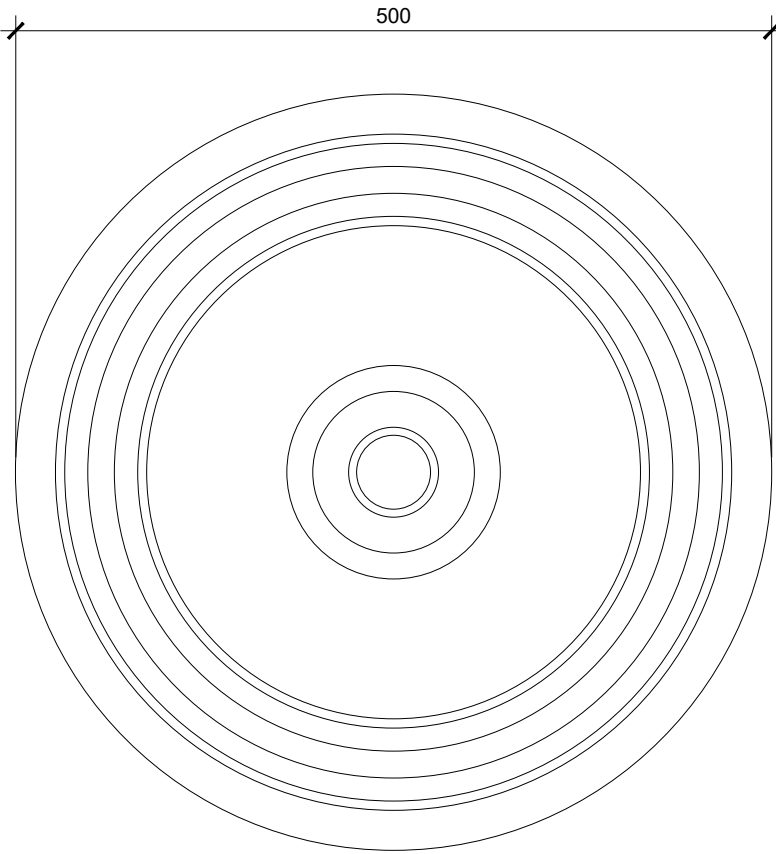


Ceiling Rose Type C
Supplier: Stevensons of Norwich
Name: Regency Plain Plaster Ceiling Rose - Small
Supplier Reference: NT17
Material: Plaster

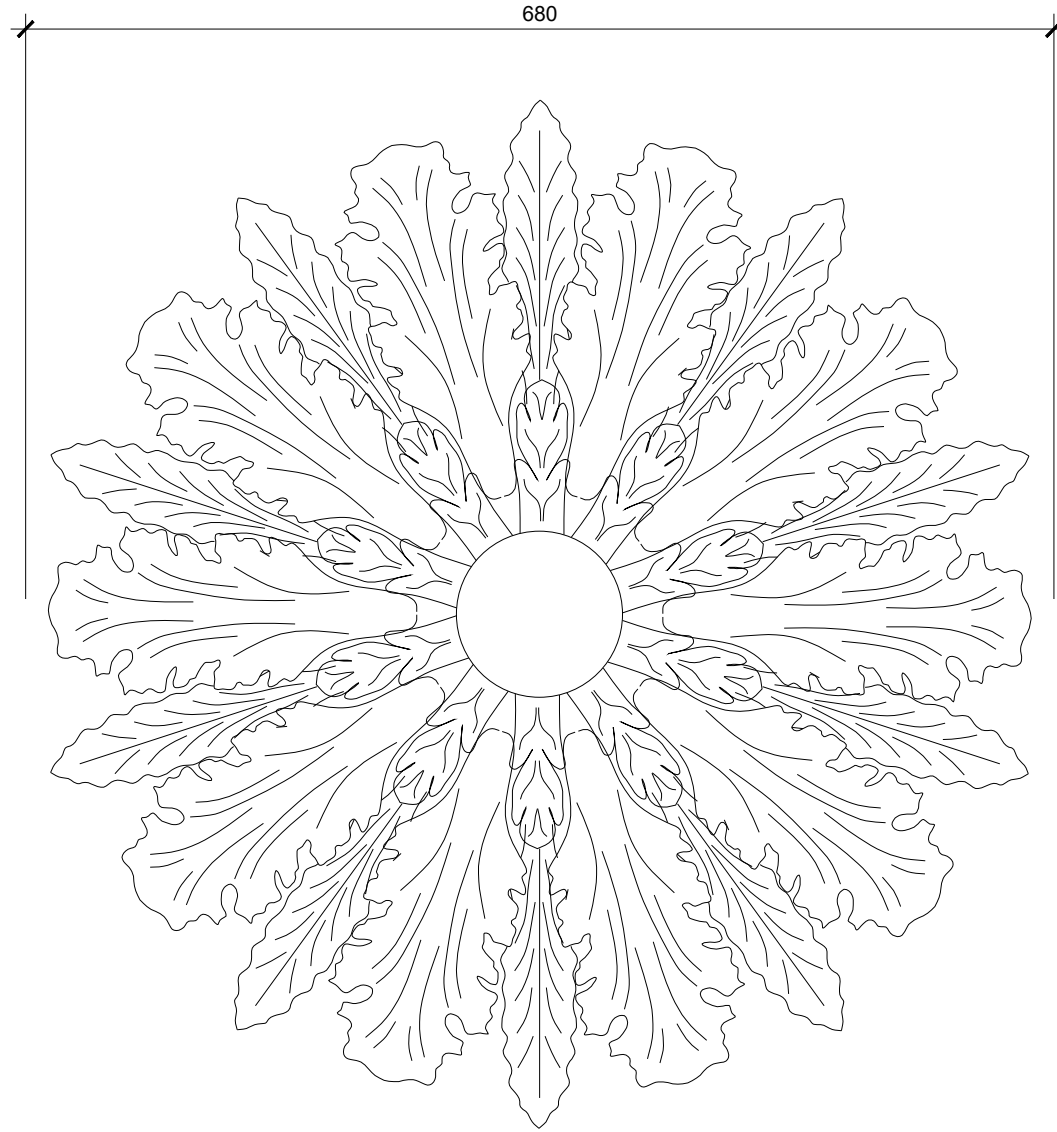


Ceiling Rose Type D
Supplier: Regency Mouldings
Name: Regency Segmented Rose - Medium
Supplier Reference: CR41
Material: Plaster

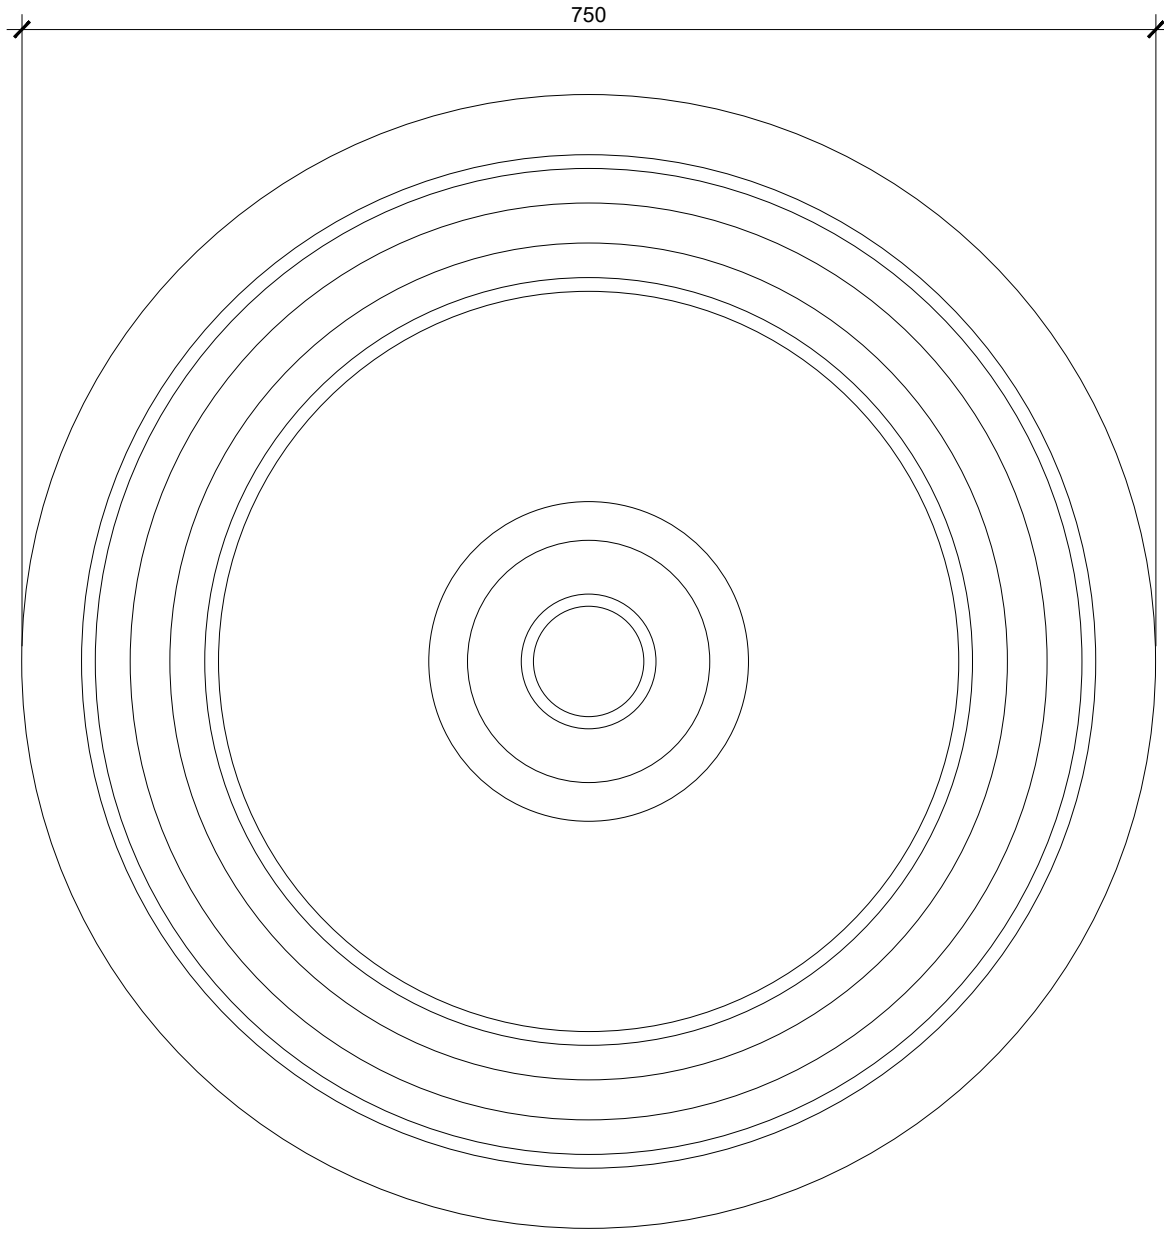

Ceiling Rose Type E
Supplier: Stevensons of Norwich
Name: Regency Plain Plaster Ceiling Rose - Medium
Supplier Reference: NT18
Material: Plaster

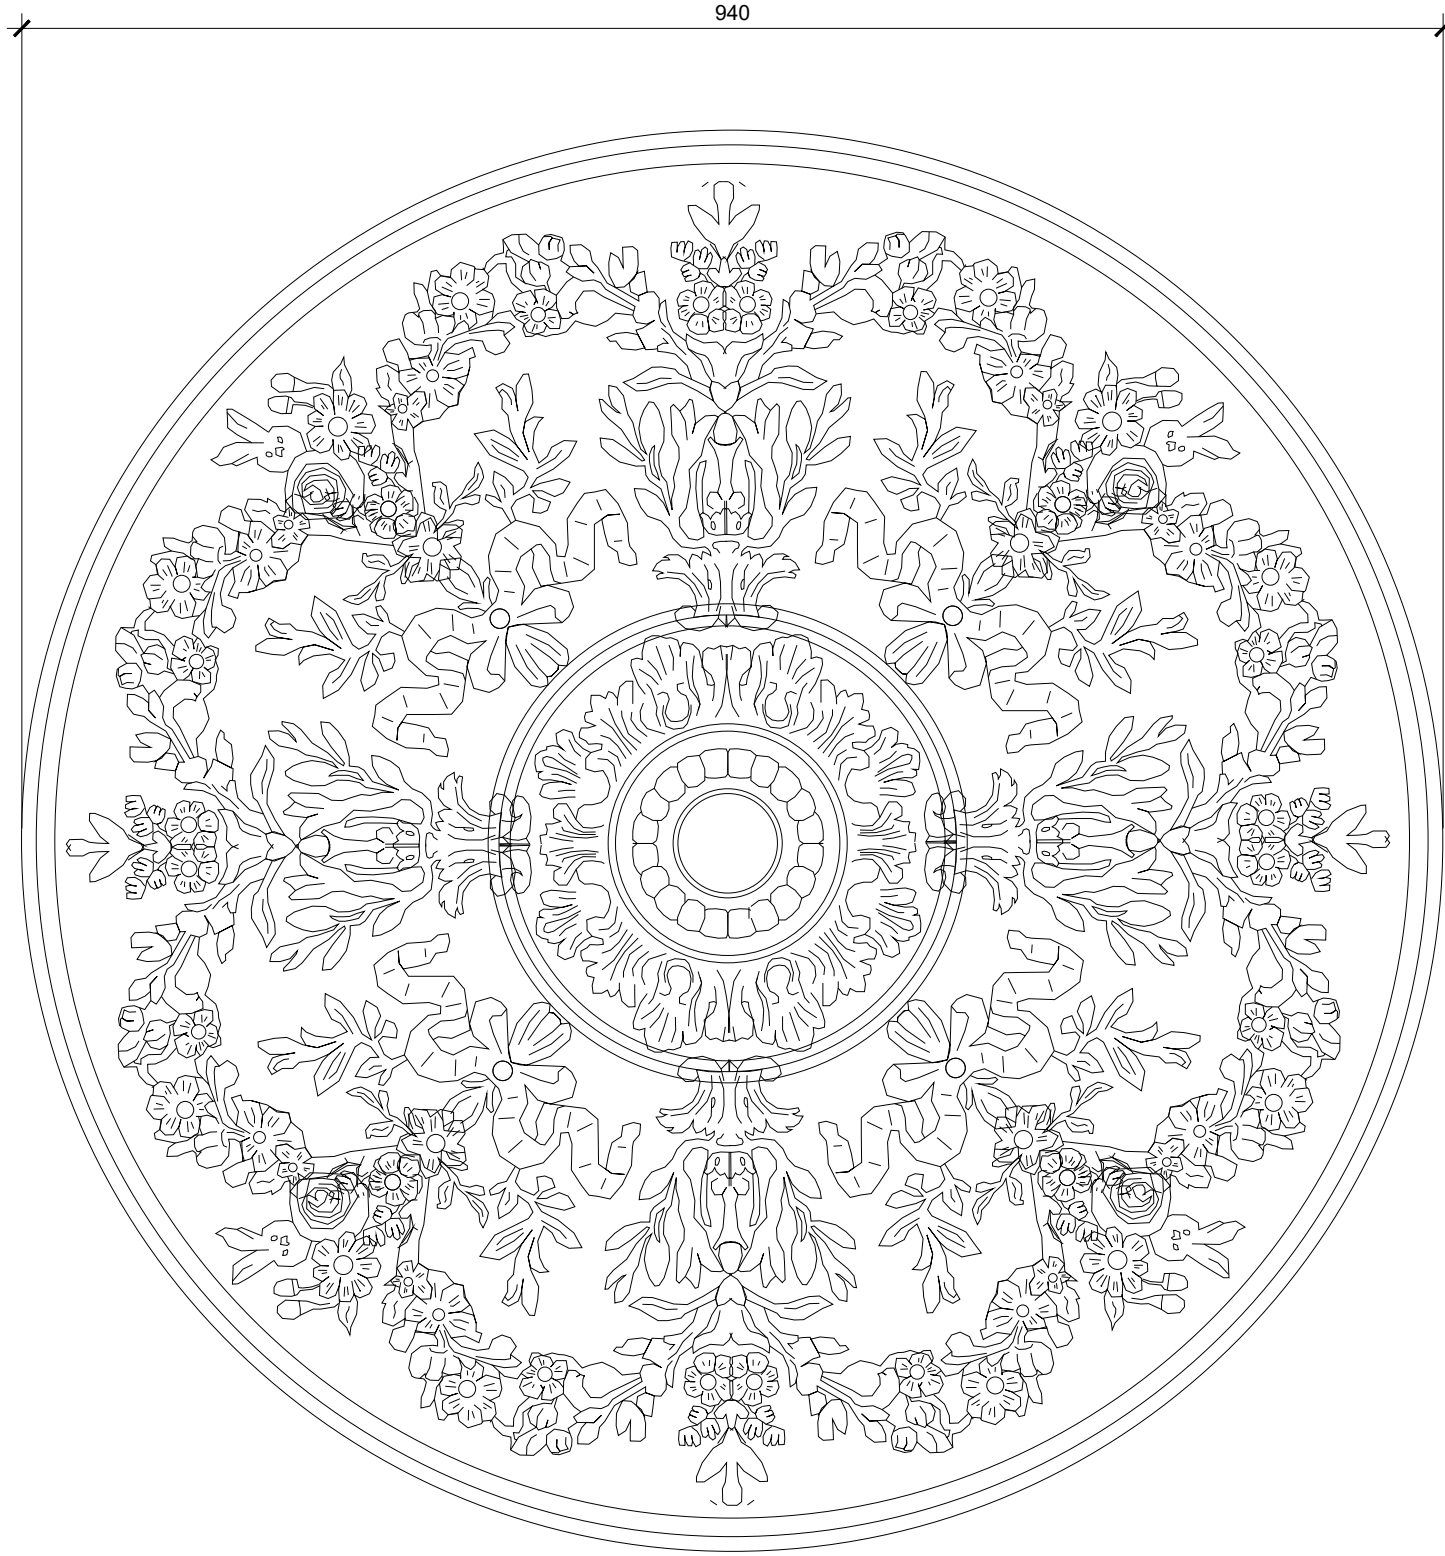

Ceiling Rose Type F
Supplier: Fine Art Mouldings
Name: London Ceiling Rose
Supplier Reference: CP11
Material: Plaster

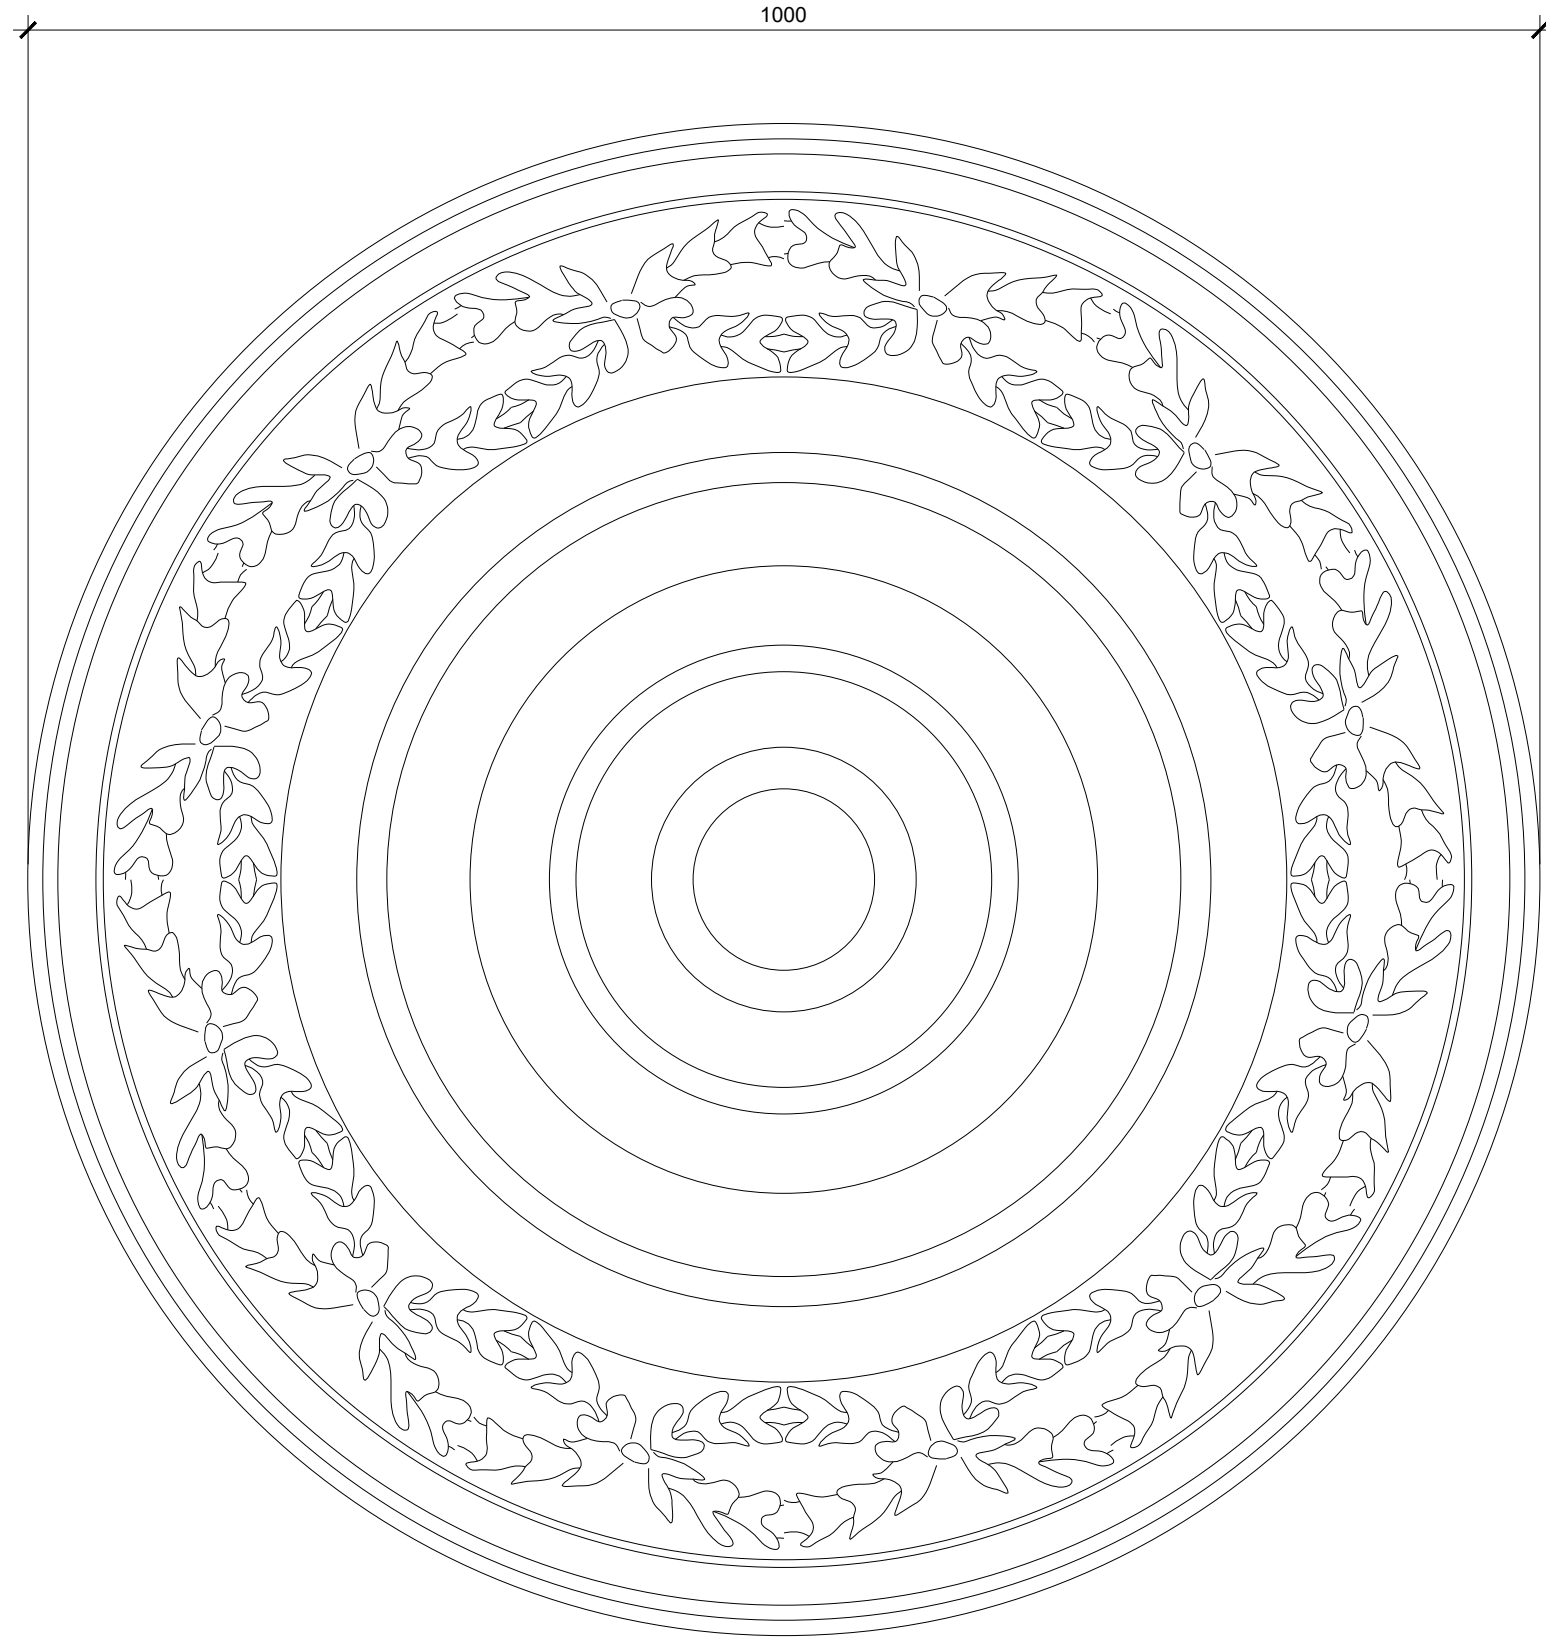

Ceiling Rose Type G
Supplier: Locker & Riley
Name: Regency Laurel Ceiling Rose
Supplier Reference: CC42
Material: Plaster

P1 - Issued to Camden Council for planning. 24.05.2024
B - Small rope ceiling rose added. 30.04.2024
A - Issued to client for approval. 26.04.2024

Revision	Date
----------	------


SIMON MORRAY-JONES
CHARTERED ARCHITECTS & DESIGNERS

21 MILSOM STREET, BATH BA1 1DE
TEL: 01225 787900 FAX: 01225 787901
EMAIL: sm-j@sm-j.com

Client
Elisabeth Krohn

Project
**10 Park Village West
Camden, London
NW1 4AE**

Drawing Title
**Proposed Ceiling Rose Details
1of2**

Scale @ A1	Drawn By	Date
1:5	SLK	April 2024
Job Number	Drawing Number	Revision
1328	510.1	P1

0mm 0.1m 0.2m 0.3m 0.4m 0.5m
Scale: 1:5