
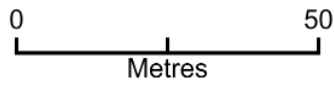


# 9 St. Cross Street, London EC1N 8UB

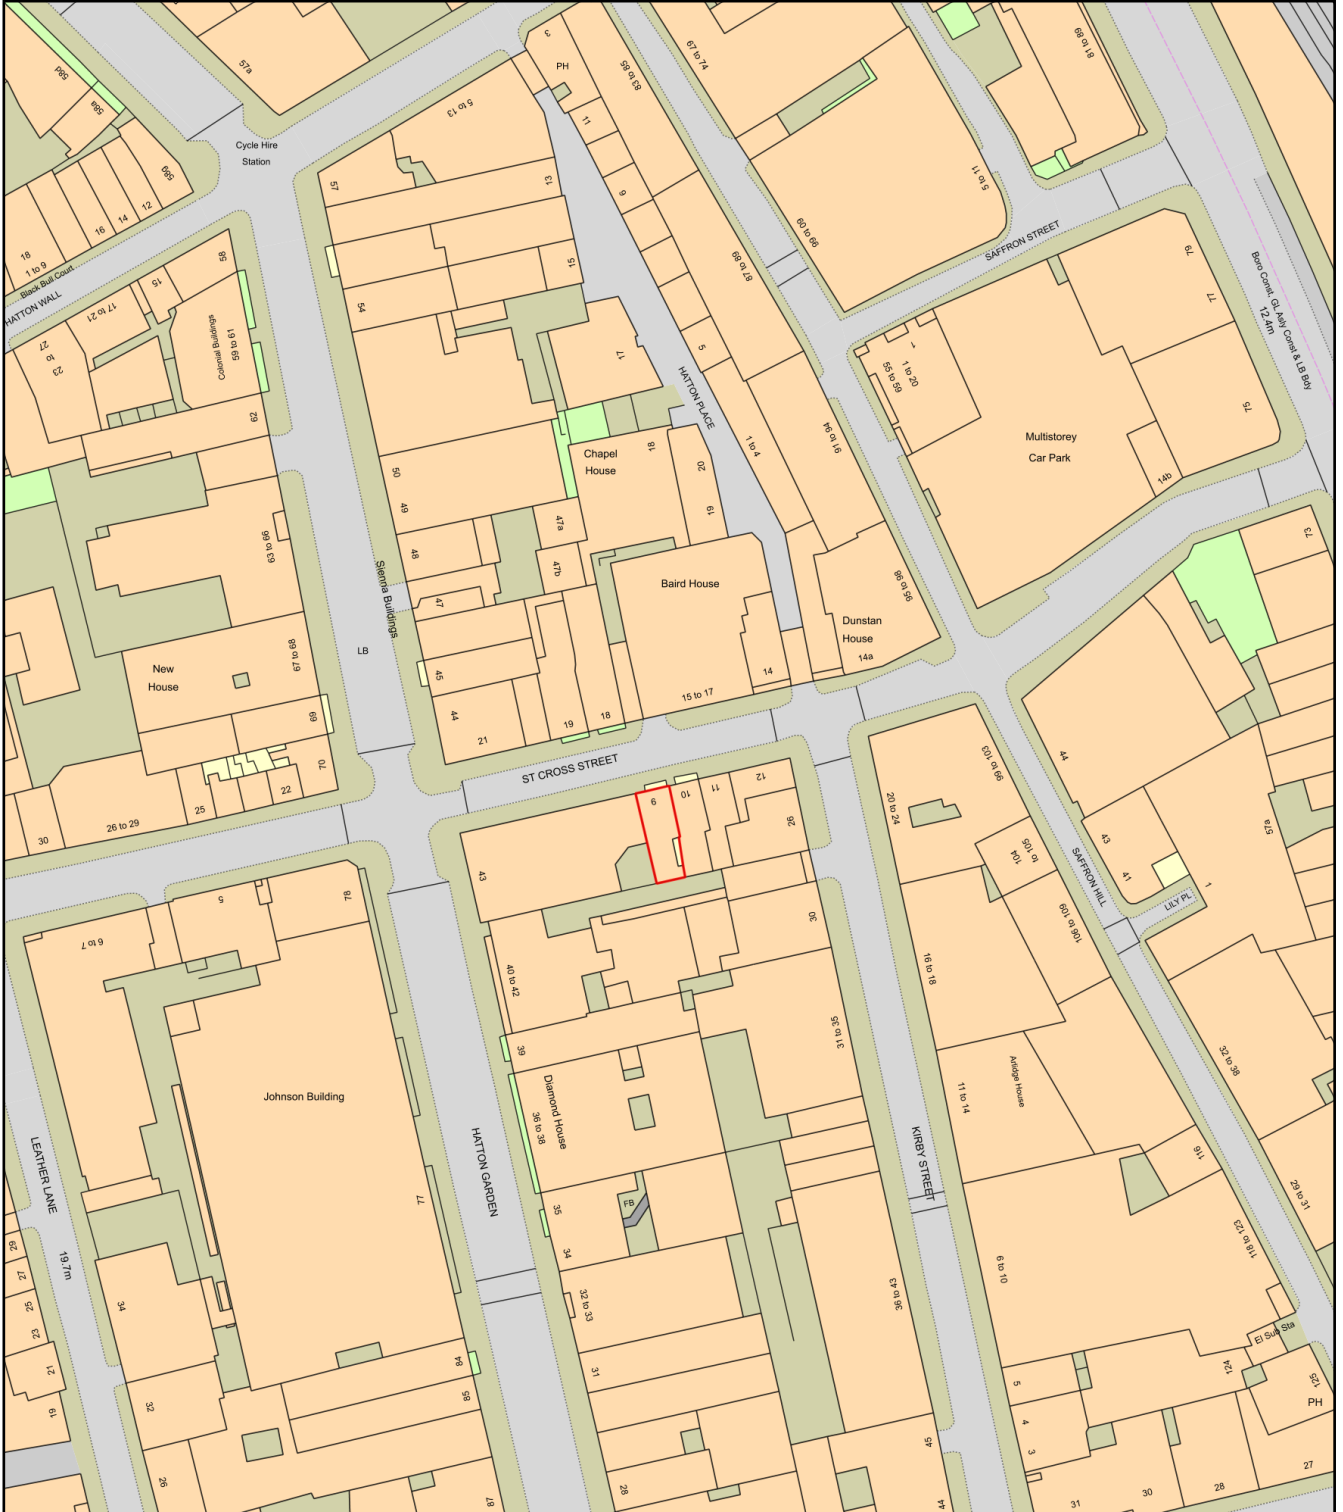

Plan Produced for: Planning Department

Date Produced: 19 May 2024

Plan Reference Number: TQRQM24140140227706

Scale: 1:1250 @ A4