




EXISTING

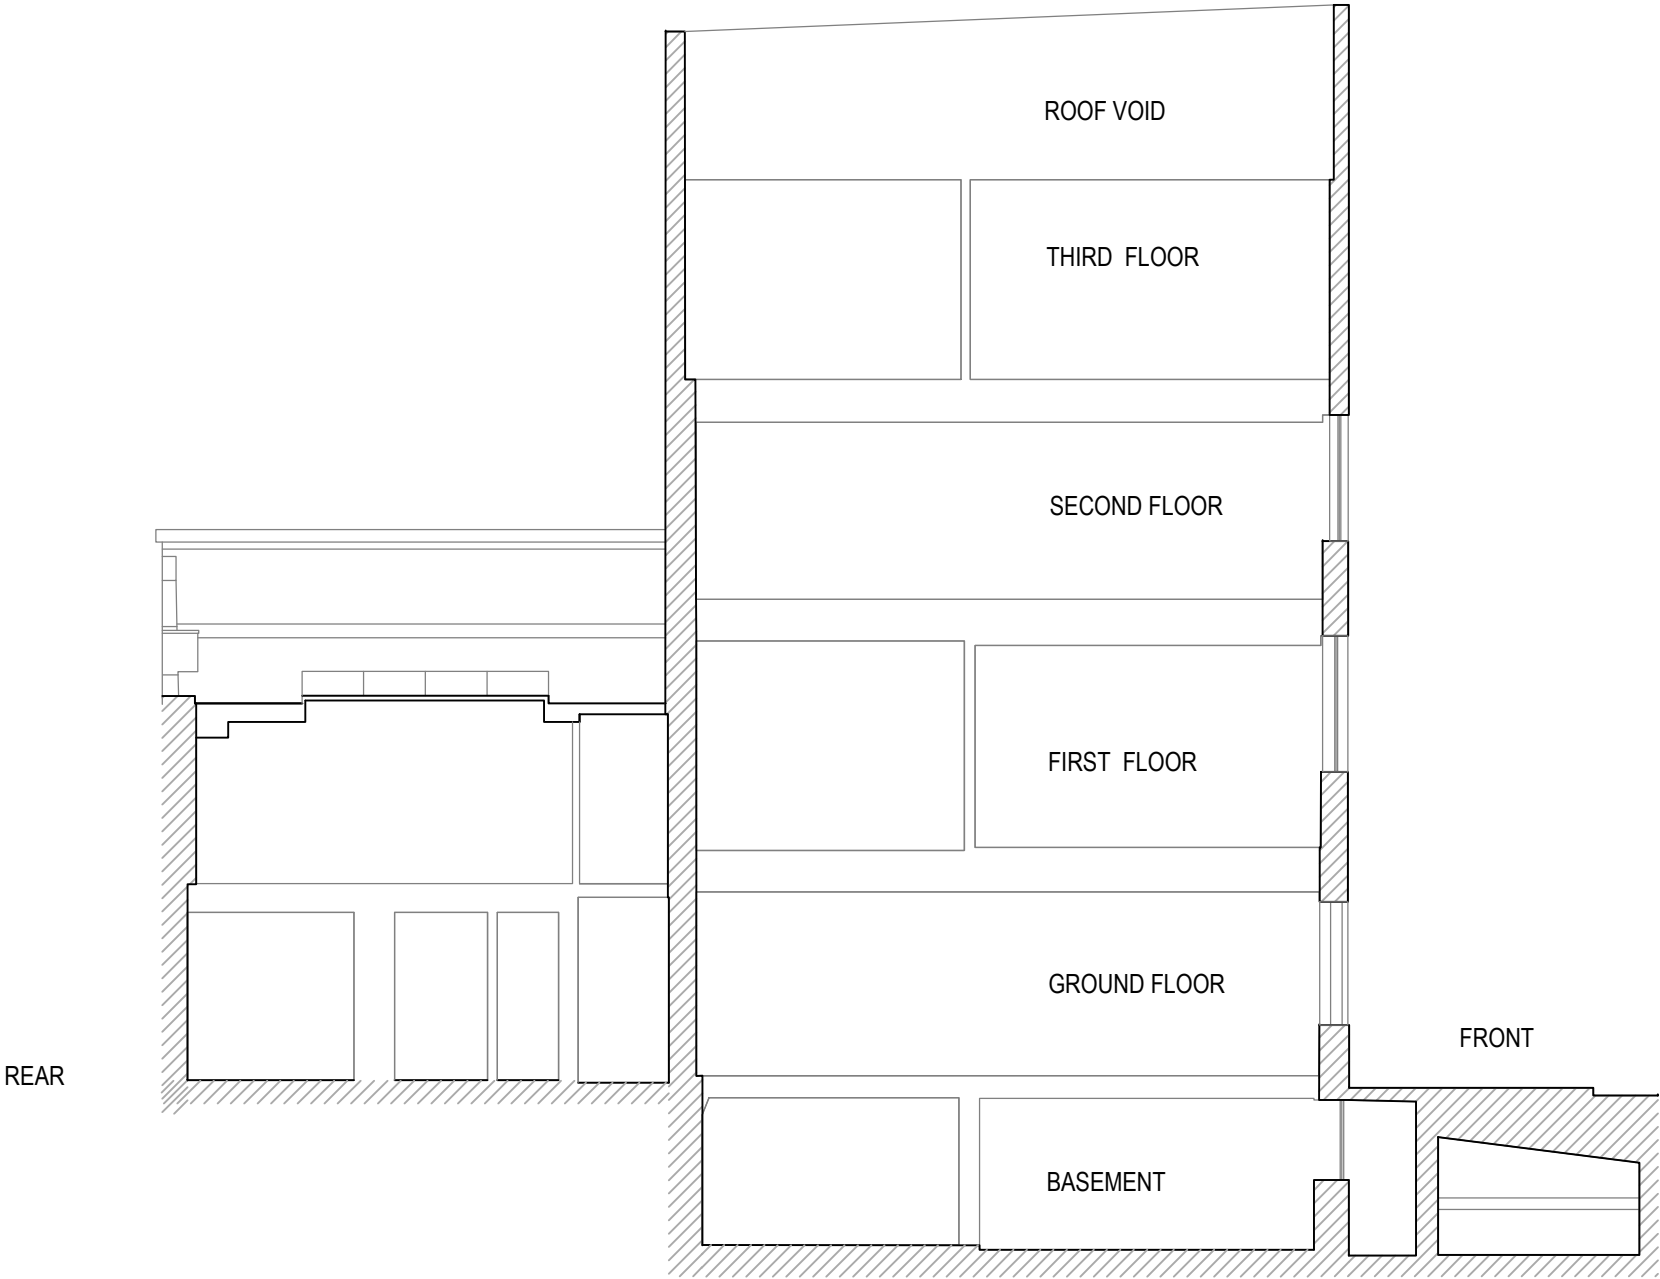

SECTION A-A  
Scale 1:100 @ A3

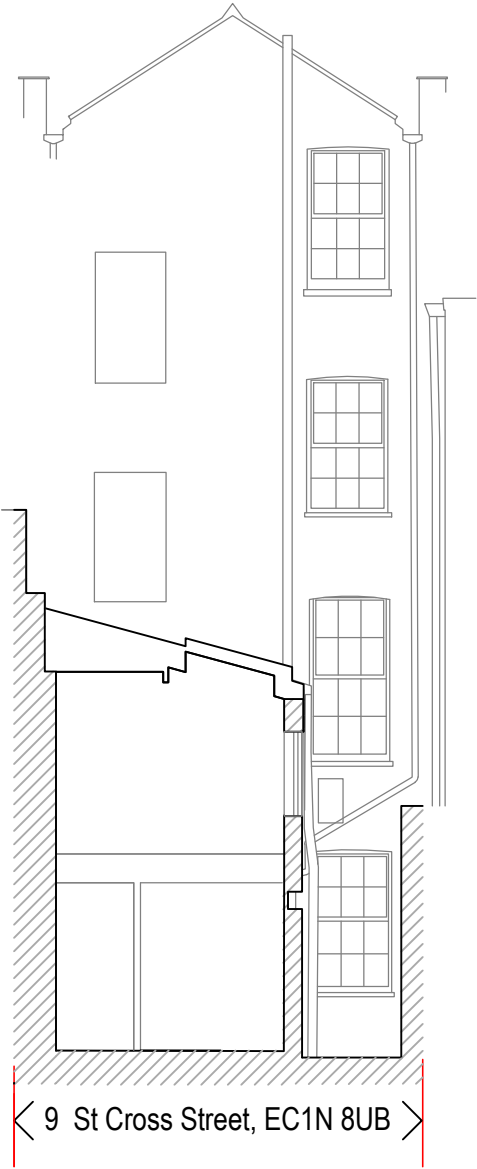

SECTION B-B  
Scale 1:100 @ A3

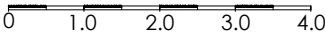

| Rev       | Desc | By | Date | Ch |
|-----------|------|----|------|----|
| REVISIONS |      |    |      |    |

arkluta

15 Ashfield Road  
London  
W3 7JE

Tel ( + 44) 0208 743 5600  
Mob (+ 44) 077 69811452  
E-mail: arkluta@hotmail.co.uk

Project:  
9 ST. CROSS STREET  
LONDON EC1N 8UB

Client :  
Title:

EXISTING  
SECTION A-A AND B-B

|                         |                   |
|-------------------------|-------------------|
| Scale:<br>1:100@A3      | Drawn by:<br>GME  |
| Date:<br>Jan 2024       | Checked by:<br>LV |
| Drawing No:<br>24-CS-03 | Rev:<br>.         |