




PROPOSED

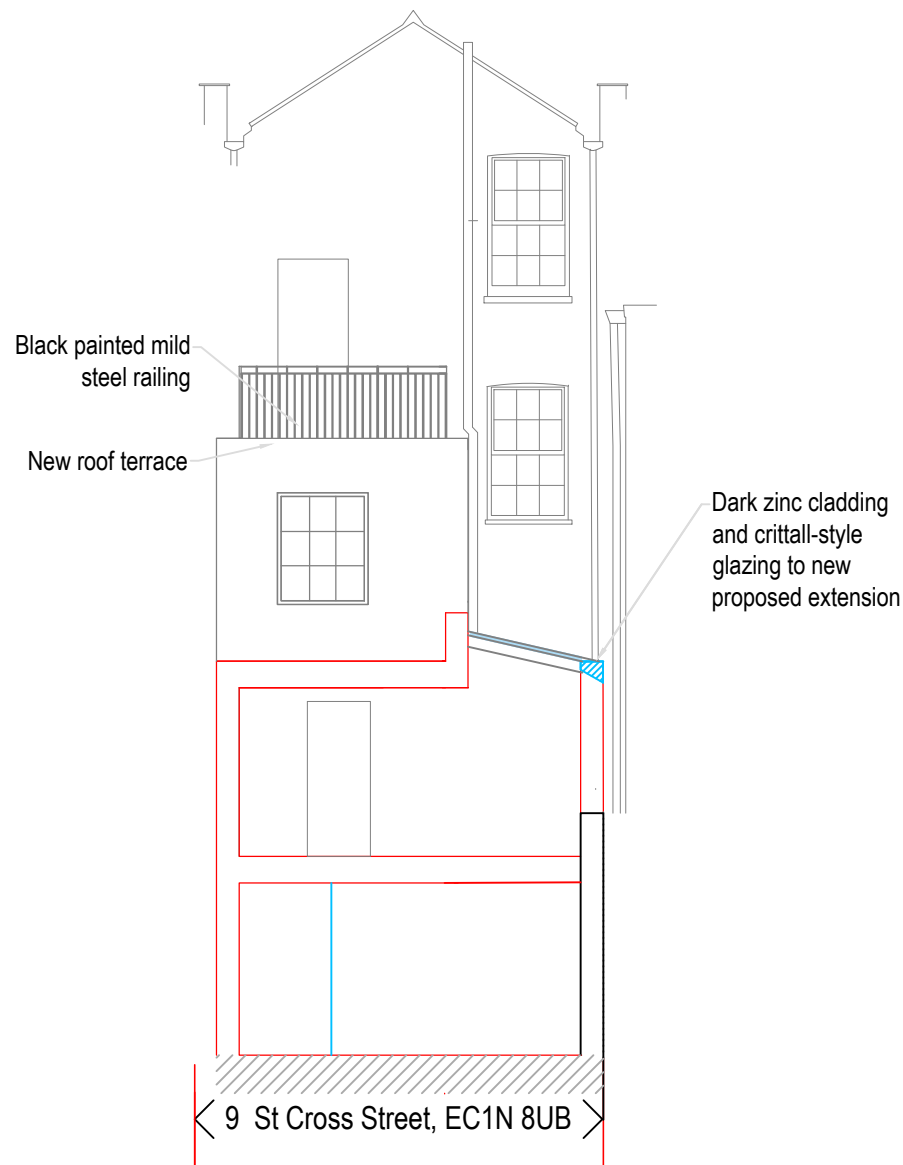

SECTION B-B
Scale 1:100 @ A3

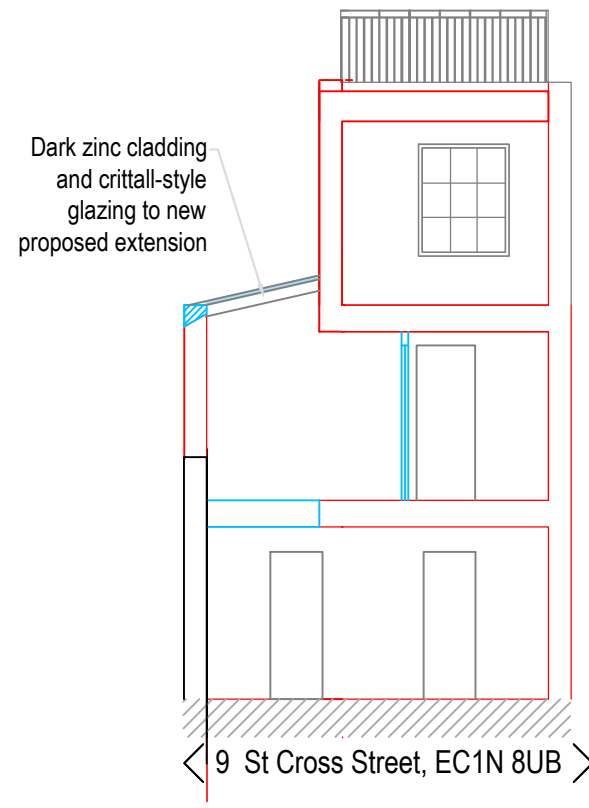

SECTION C-C
Scale 1:100 @ A3

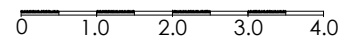

- Existing walls
- Existing stud walls
- Approved Extension
Ref 2018/5255P
- Proposed Extension

Rev	Desc	By	Date	Ch
REVISIONS				
arkluta				
15 Ashfield Road London W3 7JE				
Tel (+ 44) 0208 743 5600 Mob (+ 44) 077 69811452 E-mail: arkluta@hotmail.co.uk				
Project: 9 ST. CROSS STREET LONDON EC1N 8UB				
Client :				
Title: PROPOSED SECTION B-B AND C-C				
Scale: 1:100@A3		Drawn by: GME		
Date: Jan 2024		Checked by: LV		
Drawing No: 24-CS-08		Rev:		