



DEMOLITION

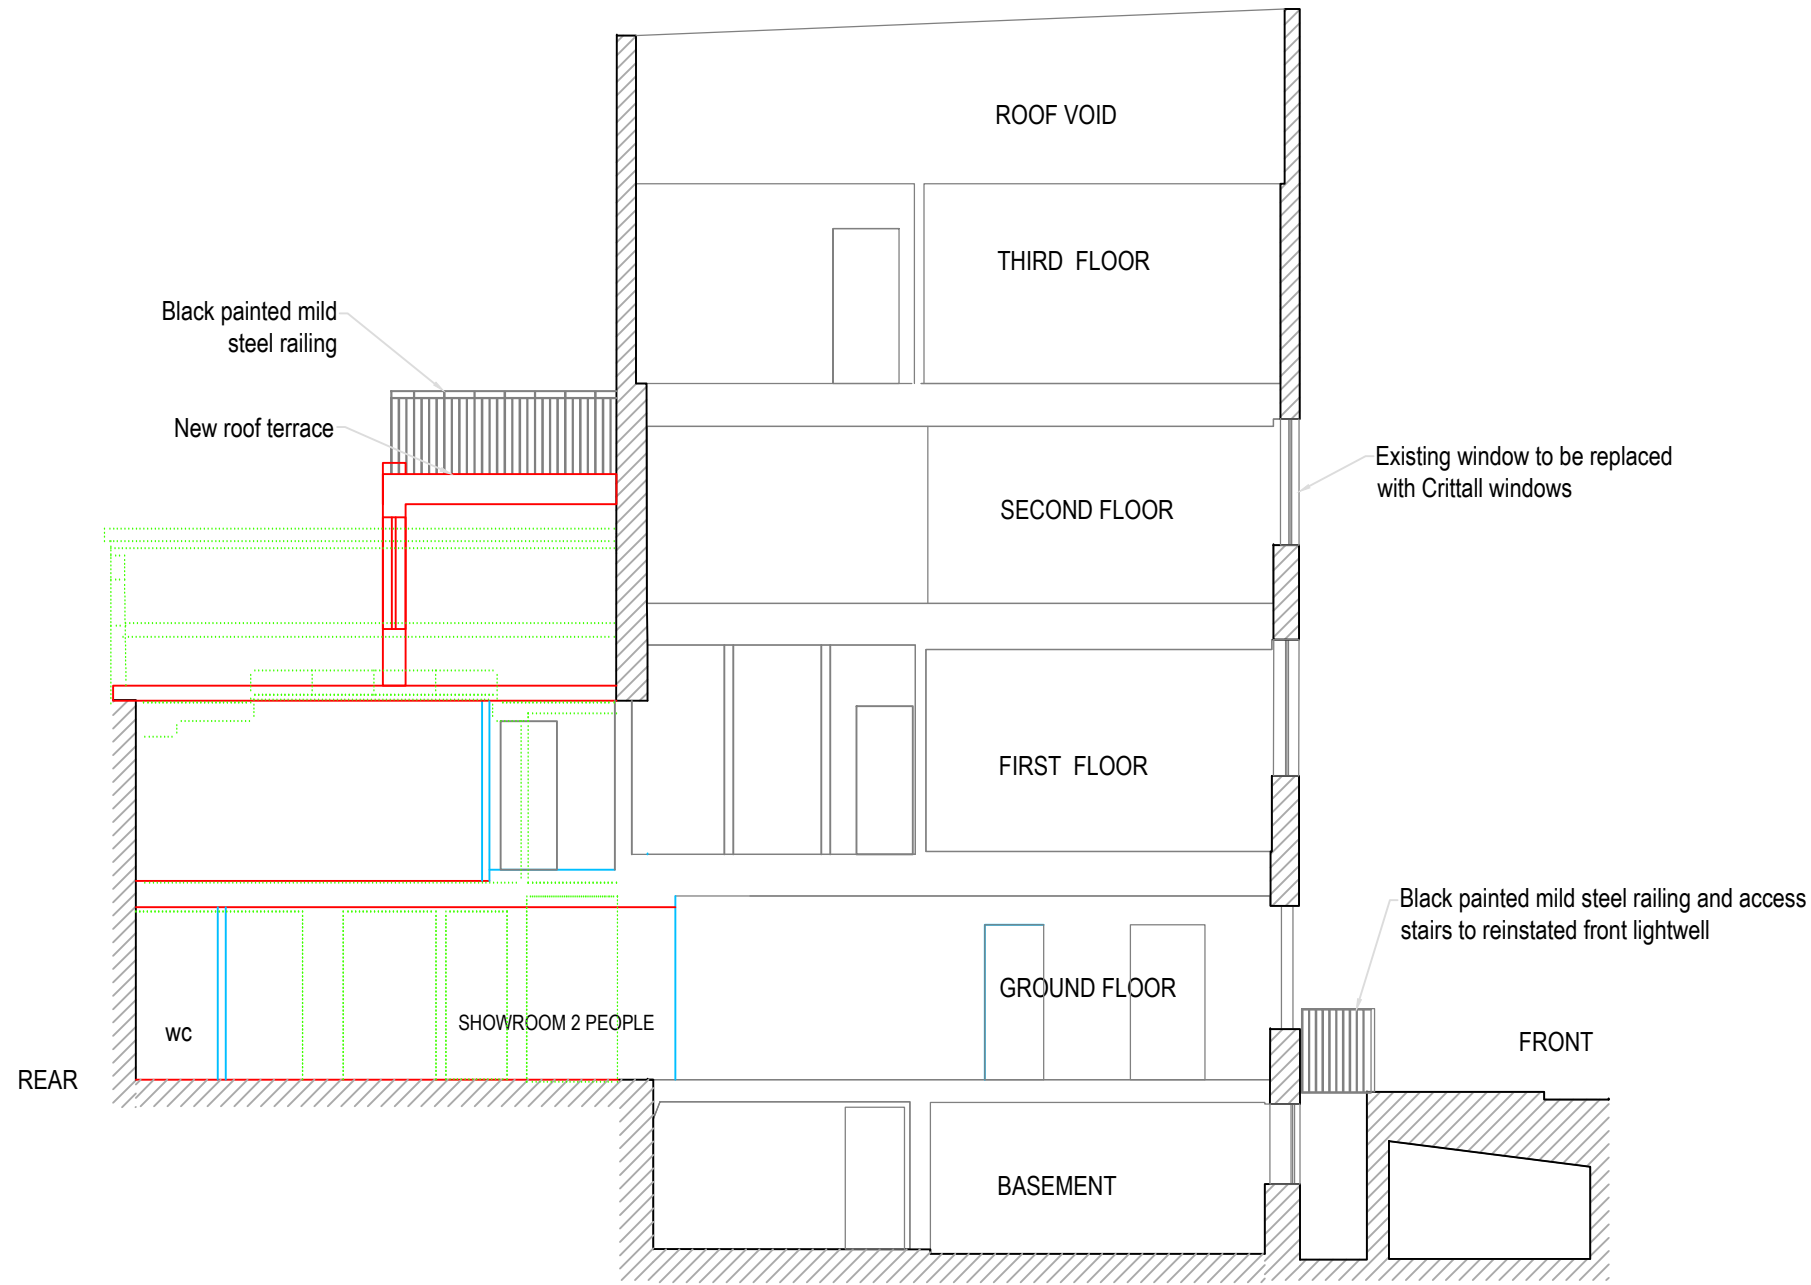

SECTION A-A
Scale 1:100 @ A3

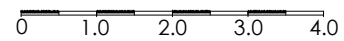

- Existing walls
- Existing stud walls
- Demolitions
- Approved Extension
Ref 2018/5255P
- Proposed Extension

Rev	Desc	By	Date	Ch
REVISIONS				

arkluta

15 Ashfield Road
London
W3 7JE

Tel (+ 44) 0208 743 5600
Mob (+ 44) 077 69811452
E-mail: arkluta@hotmail.co.uk

Project:
9 ST. CROSS STREET
LONDON EC1N 8UB

Client :
Title:

PROPOSED
SECTION A-A

Scale: 1:100@A3	Drawn by: GME
Date: Jan 2024	Checked by: LV
Drawing No: 24-CS-11	Rev: