



1 Side Elevation-Existing & Demolition
1:100

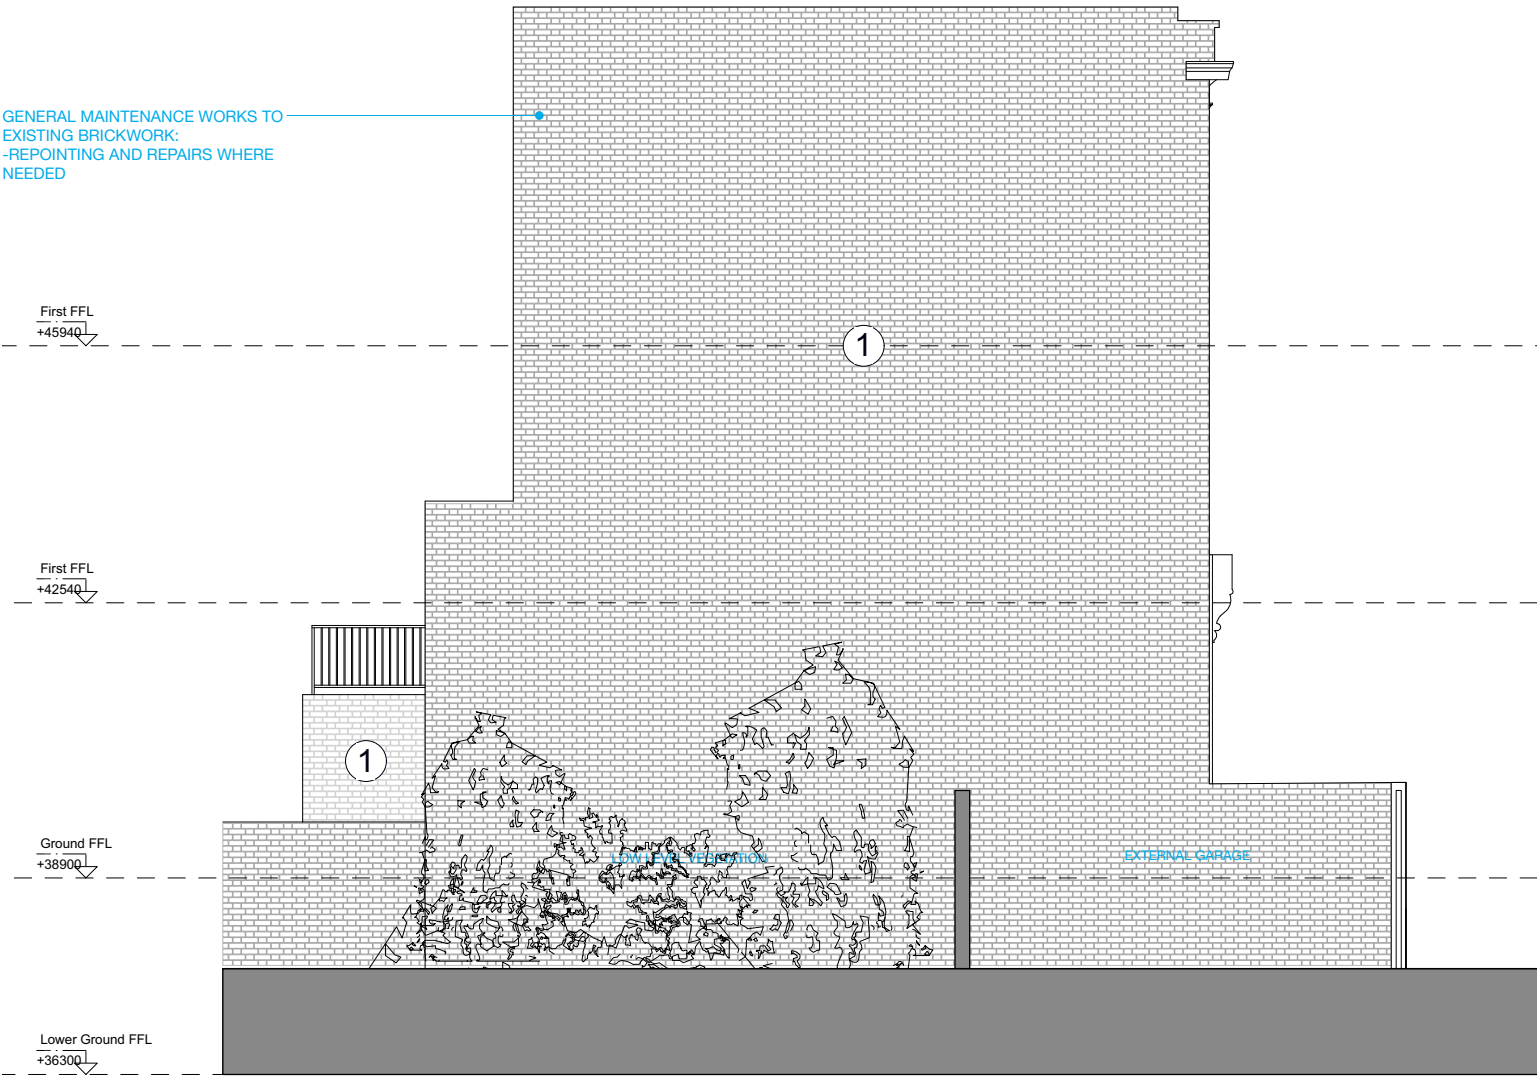

2 Side Elevation-Proposed
1:100

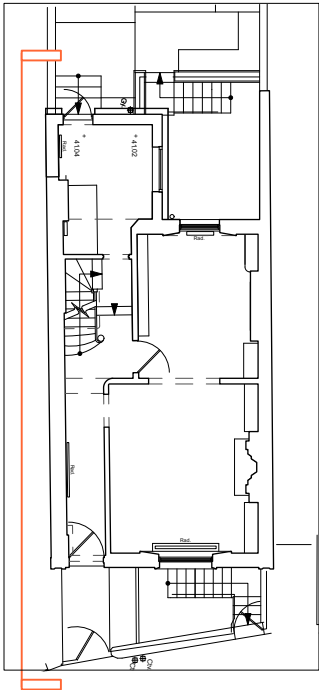

0 0.5 1.0 M

MILTIADOU COOK MITZMAN architects llp

020 7722 8525 10-12 Emerald Mews
office@mcma.design London
www.mcma.design WC1N 3QA

CLIENT
Ian & Susan Ferguson

PROJECT
7 Sharpleshall Street, NW1 8YL

SHEET TITLE
Elevation 2 (Side-East)-Existing, Demolition and Proposed

SCALE
AS NOTED@A3

DATE CREATED **FILE REFERENCE**

DRAWING NUMBER	REVISION
408-DWG-010	P2

MATERIALS:

1. YELLOW STOCK BRICKWORK (RETAINED)

2. TIMBER TRELLIS AND PAINT (DEMO)