


© This drawing is the property of Miltiadou Cook Mitzman architects. No disclosure or copy of it may be made without the written permission of Miltiadou Cook Mitzman architects.

**For construction purposes:**

- Do not scale this drawing.
- All dimensions and levels to be checked on site.
- Discrepancies to be reported to Miltiadou Cook Mitzman architects before proceeding.
- If in any doubt about information on this drawing contact Miltiadou Cook Mitzman architects.

| REVISION |            |    |                     |
|----------|------------|----|---------------------|
| NUMBER   | DATE       | BY | NOTES               |
| P1       | 15/05/2024 | OS | Issued for planning |

NOTES:

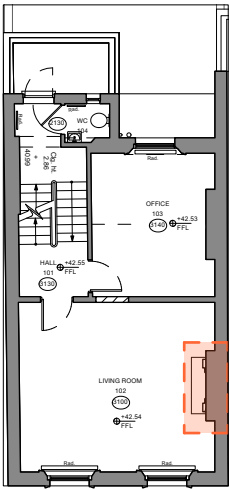

**MILTIADOU COOK MITZMAN architects llp**

020 7722 8525 10-12 Emerald Street  
office@mcma.design London WC1N 3QA  
www.mcma.design

**CLIENT**  
Ian & Susan Ferguson


**PROJECT**  
7 Sharpleshall Street, NW1 8YL

**SHEET TITLE**  
Fireplace Details - Living Room (102)

**SCALE**  
AS NOTED@A3

**DATE CREATED** **FILE REFERENCE**

| DRAWING NUMBER | REVISION |
|----------------|----------|
| 408-DWG-340    | P1       |

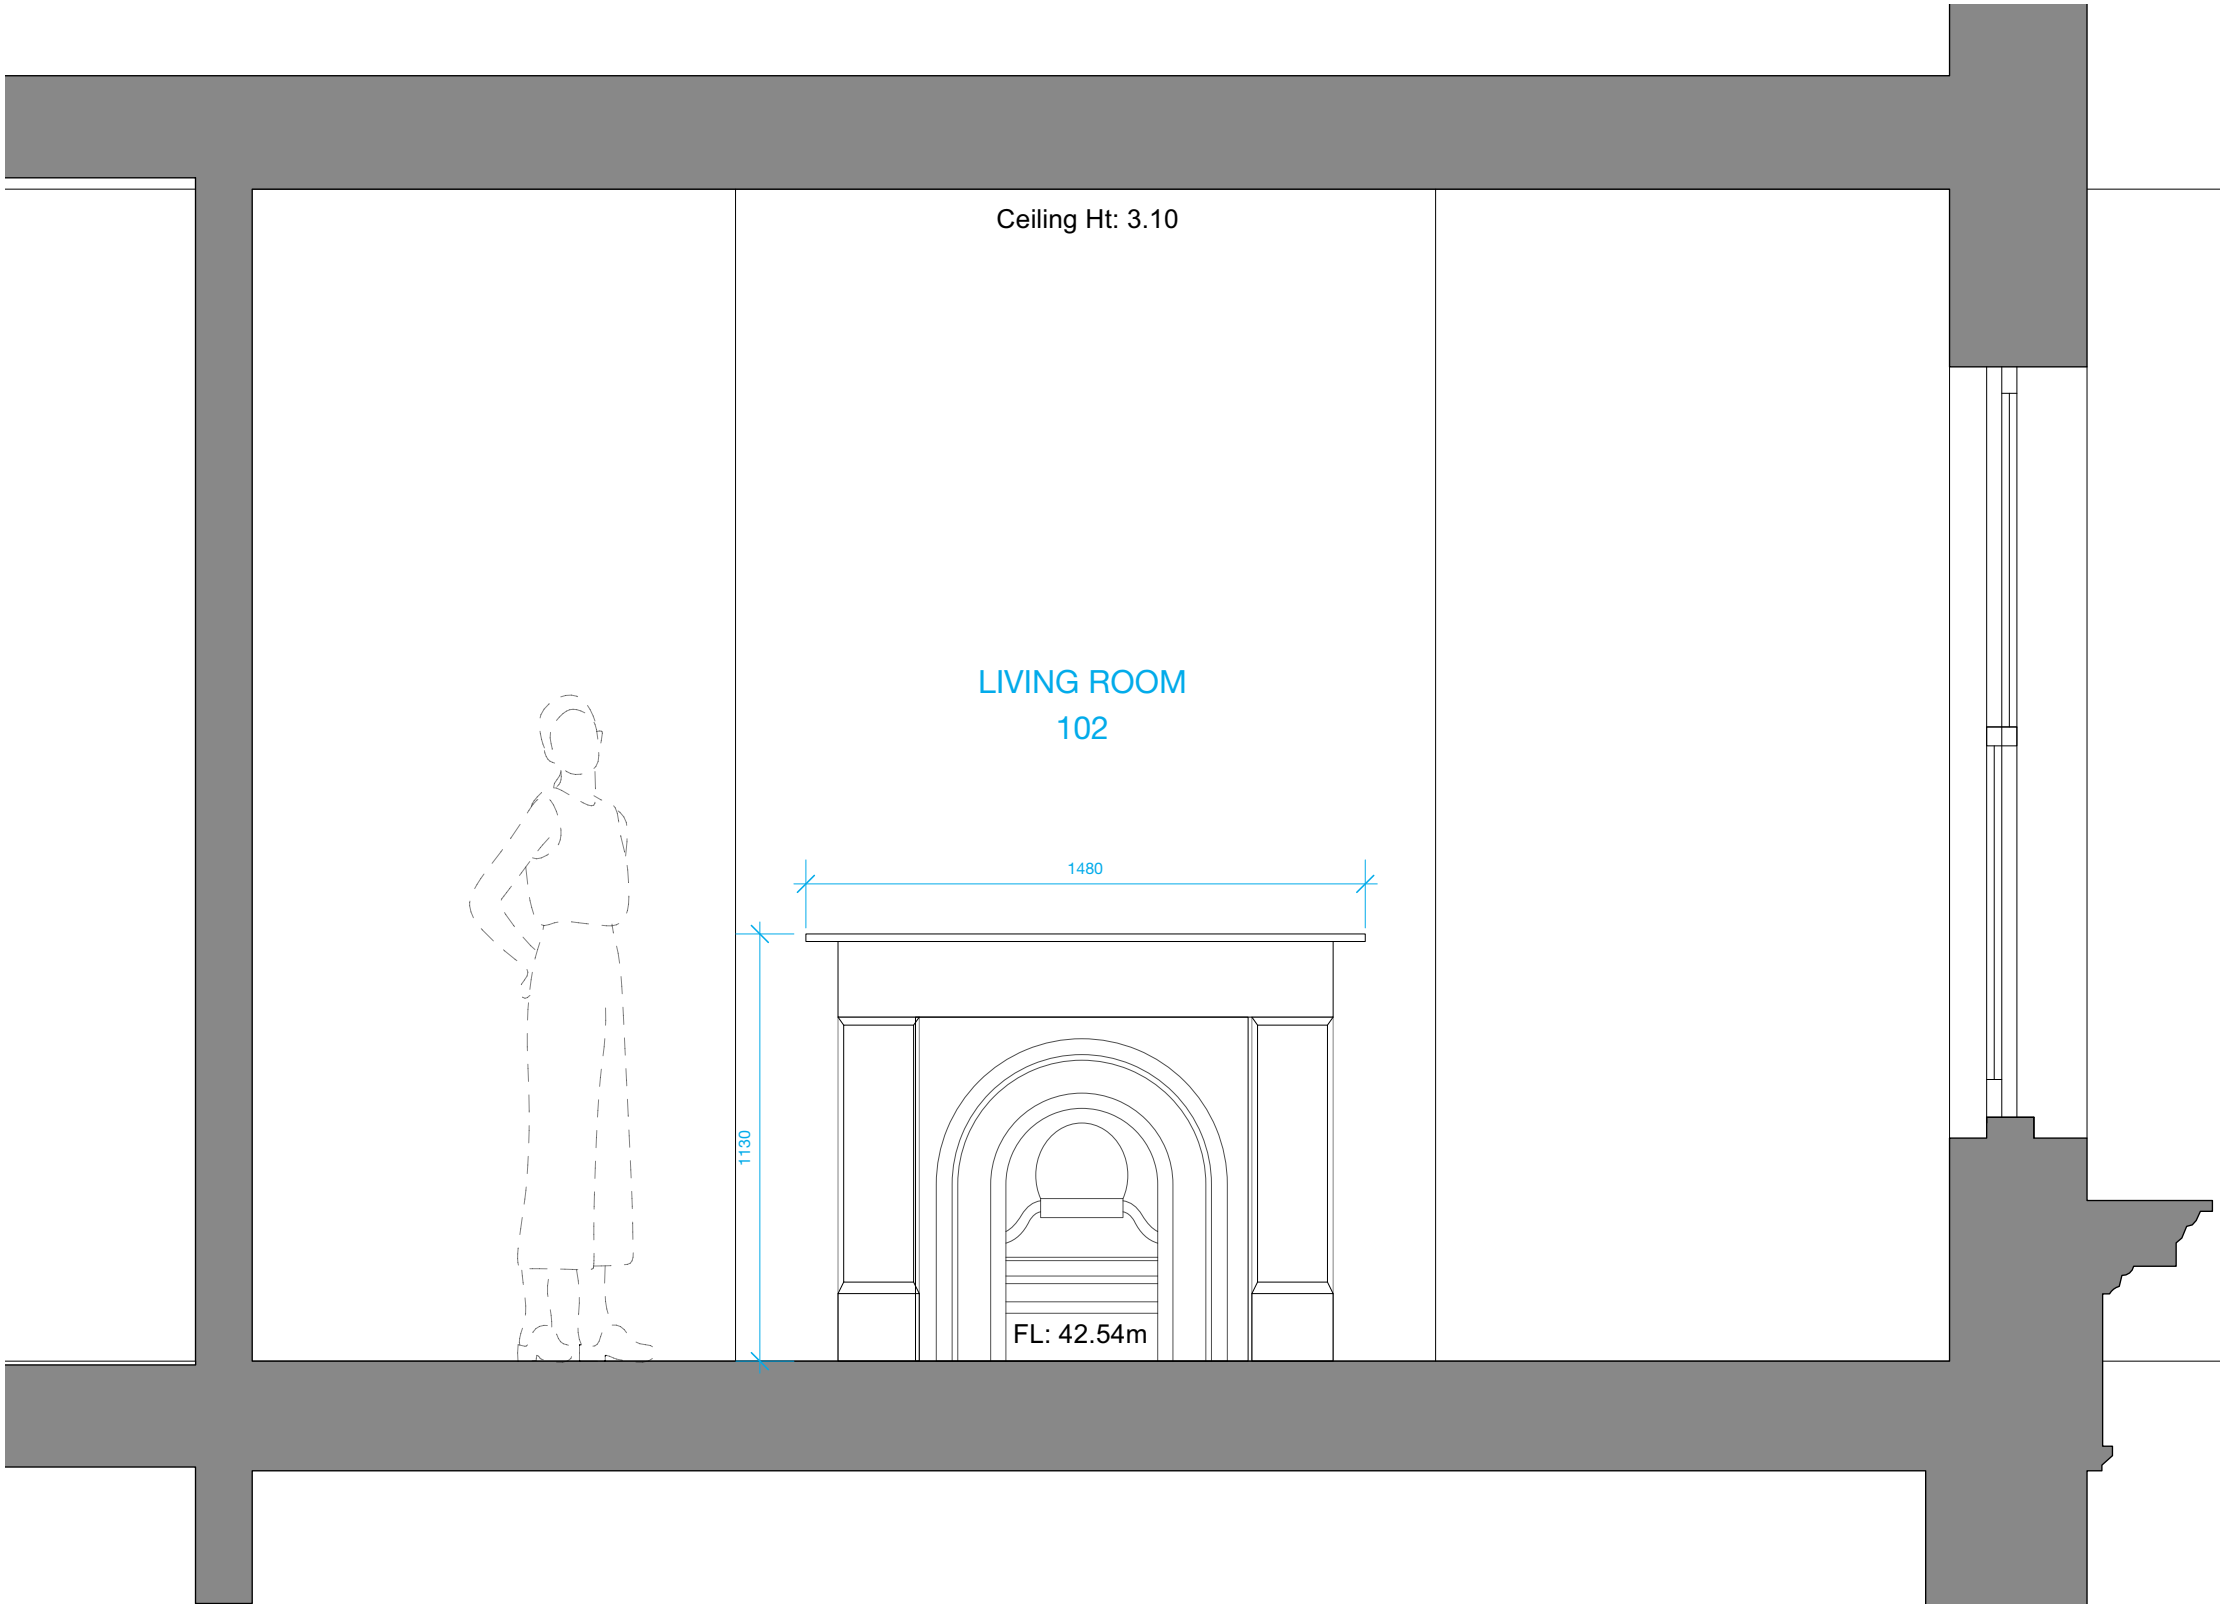

1 Fireplace Elevation  
1:20