


3 Fireplace Elevation
1:10



1 Fireplace Plan
1:10

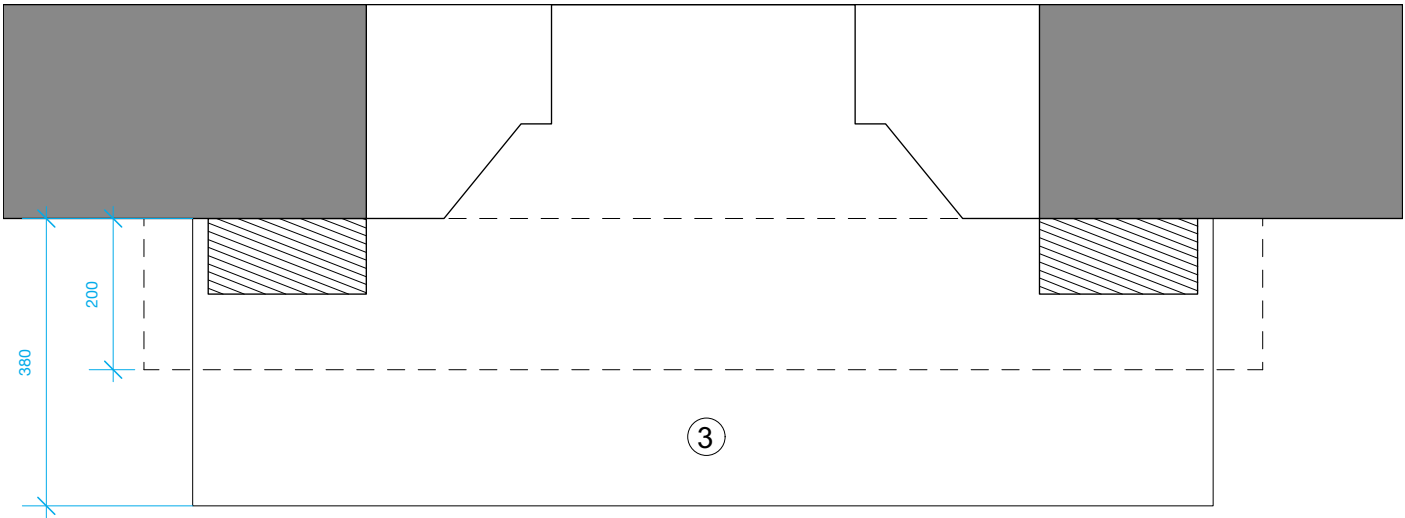

I Image
Not to scale

© This drawing is the property of Miltiadou Cook Mitzman architects. No disclosure or copy of it may be made without the written permission of Miltiadou Cook Mitzman architects.

For construction purposes:

- Do not scale this drawing.
- All dimensions and levels to be checked on site.
- Discrepancies to be reported to Miltiadou Cook Mitzman architects before proceeding.
- If in any doubt about information on this drawing contact Miltiadou Cook Mitzman architects.

REVISION			
NUMBER	DATE	BY	NOTES
P1	15/05/2024	OS	Issued for planning

NOTES:

	NEW BUILD
	EXISTING

MATERIALS:

1. New carrara marble surround
2. New cast iron insert
3. New slate hearth

MCMa **MILTIADOU COOK MITZMAN** architects llp

020 7722 8525 10-12 Emerald Street
office@mcma.design London
www.mcma.design WC1N 3QA

CLIENT
Ian & Susan Ferguson

PROJECT
7 Sharpleshall Street, NW1 8YL

SHEET TITLE
Fireplace Details - Living Room (102)

SCALE
AS NOTED@A3

DATE CREATED **FILE REFERENCE**

DRAWING NUMBER	REVISION
408-DWG-341	P1