



NOTE: DO NOT SCALE FROM THIS DRAWING

THIS DRAWING REQUIRES:



- ALL DIMENSIONS TO BE VERIFIED ON SITE
- APPROVAL BY CLIENT, LANDLORD, BUILDING CONTROL & FIRE OFFICER

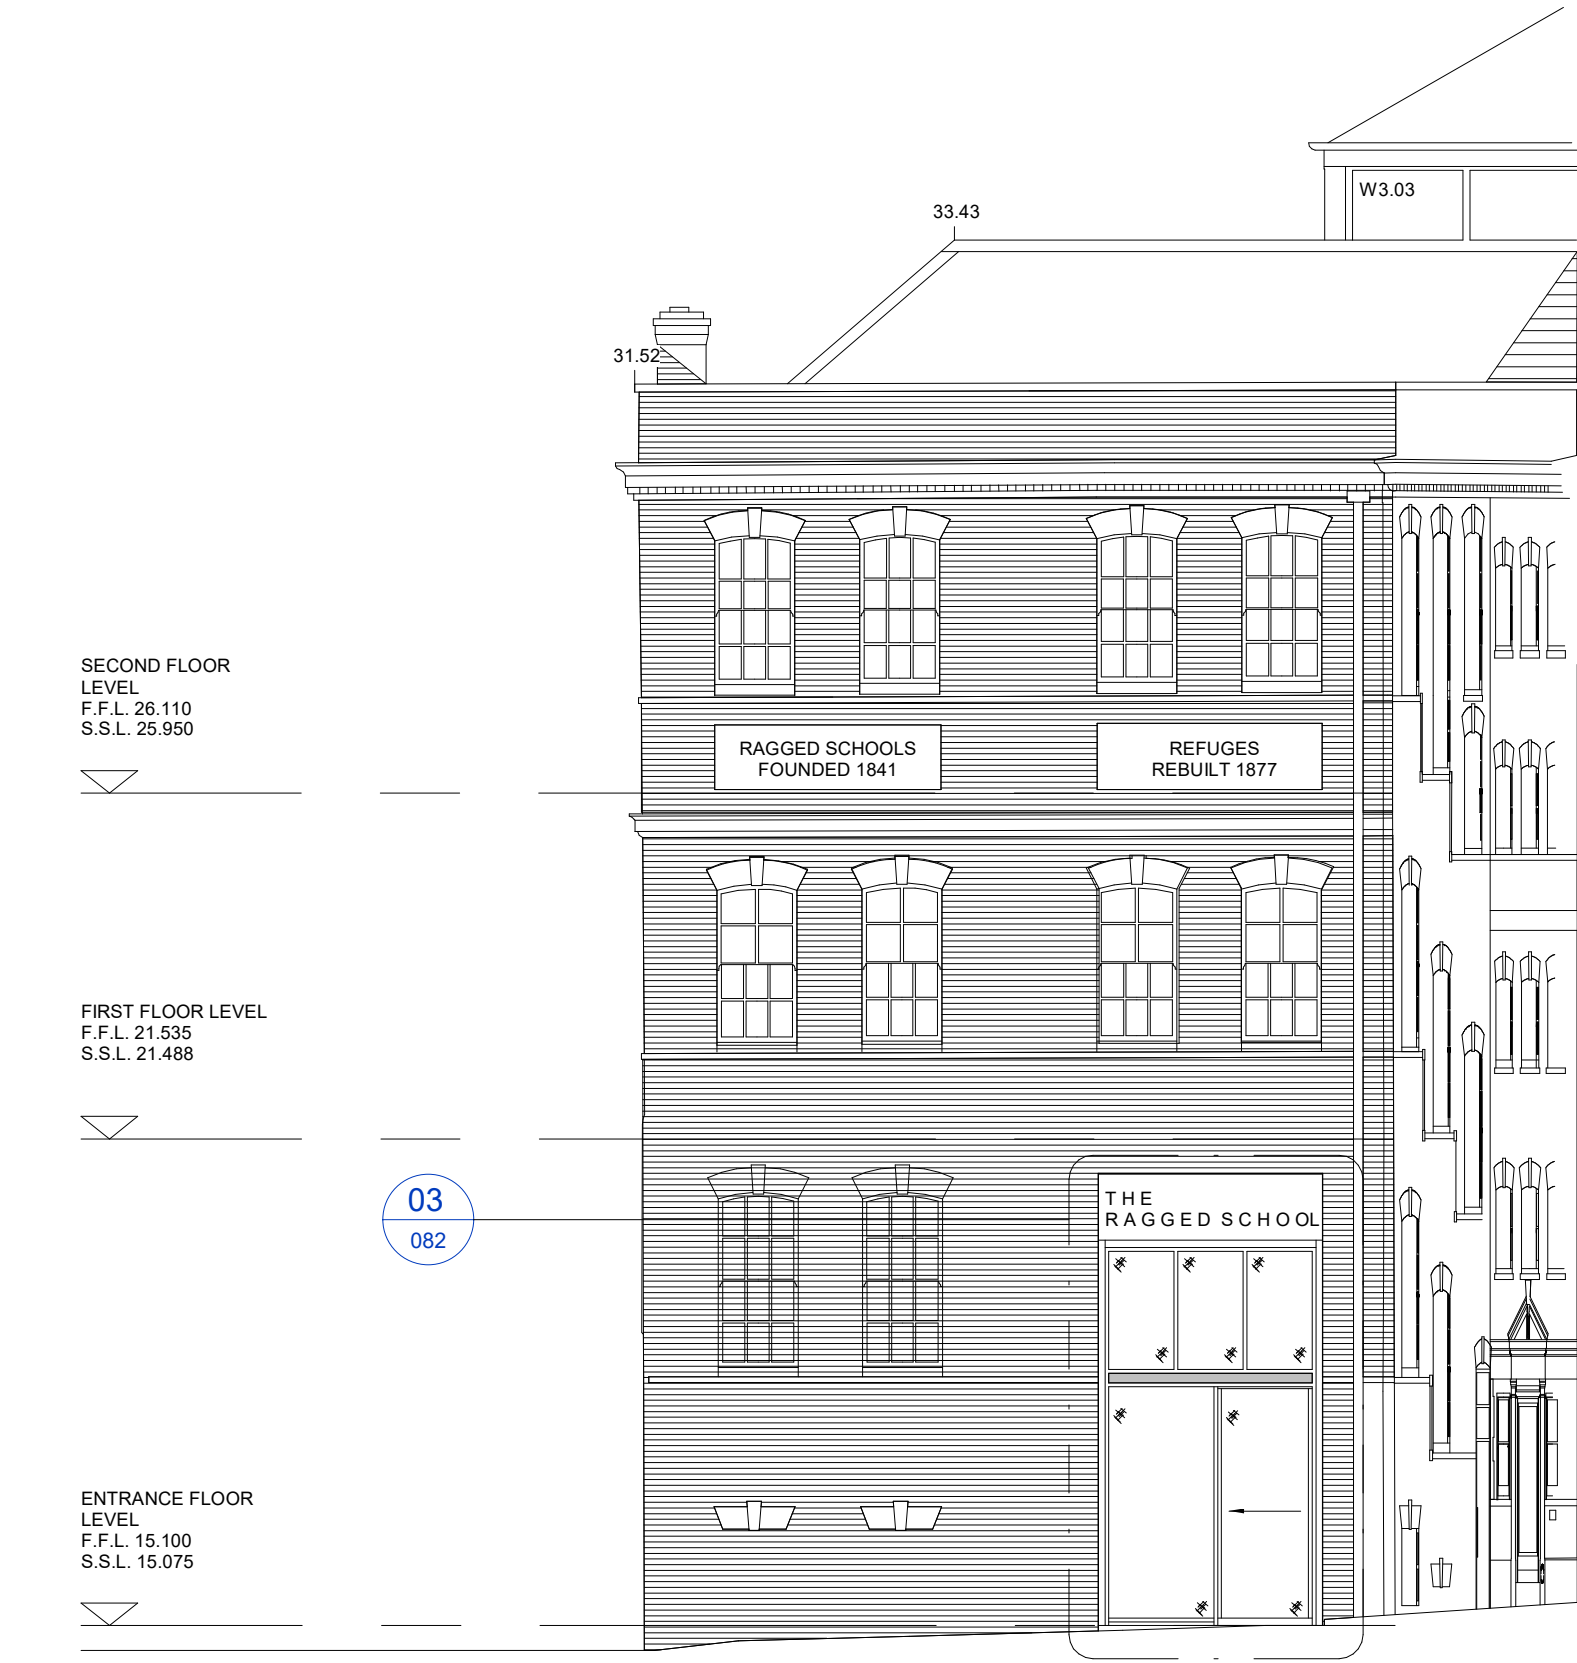


01 Existing External - Elevation View
082 1 : 100

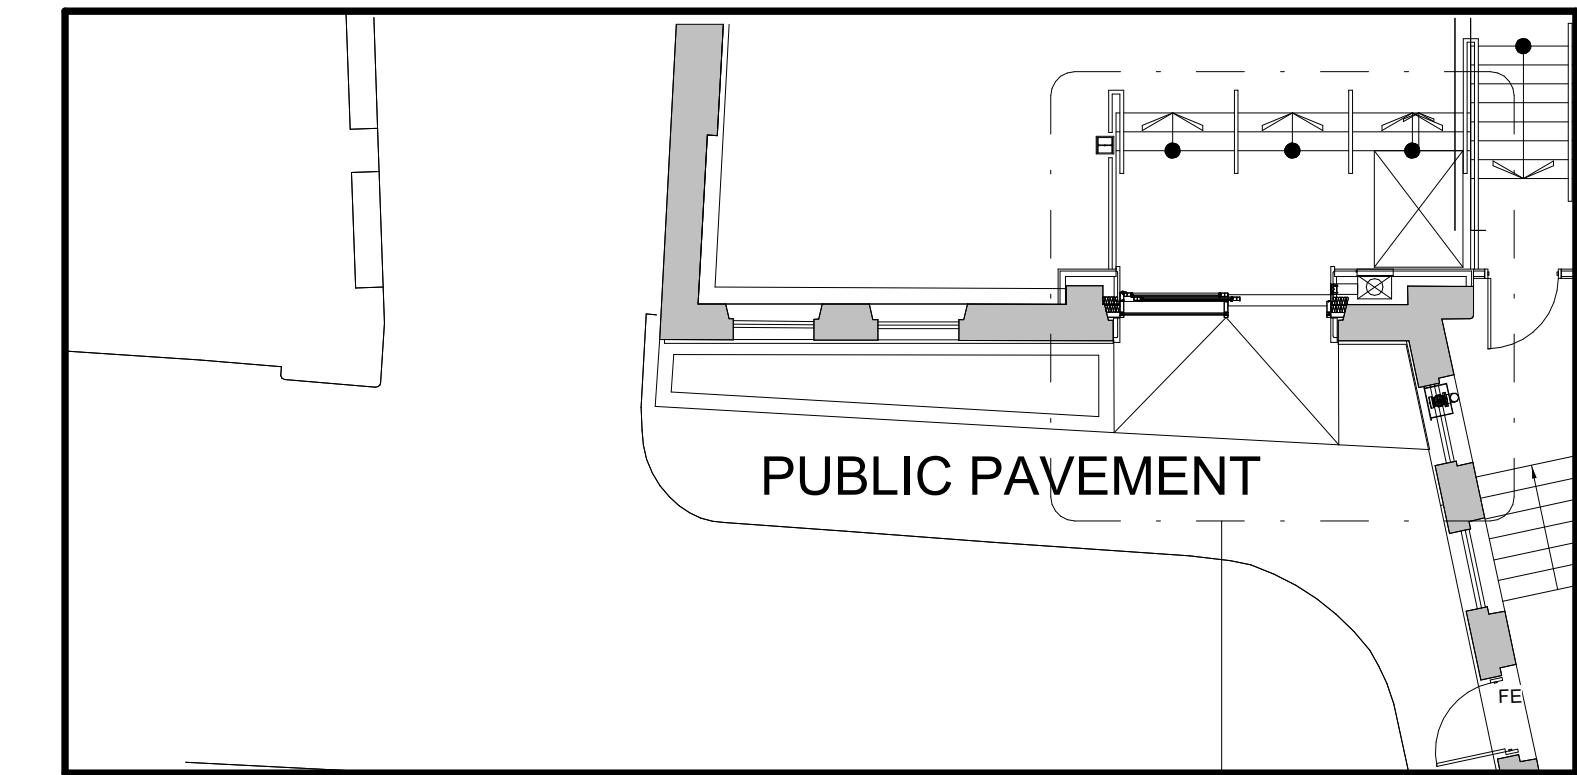


02 Existing External - Plan View
082 1 : 100

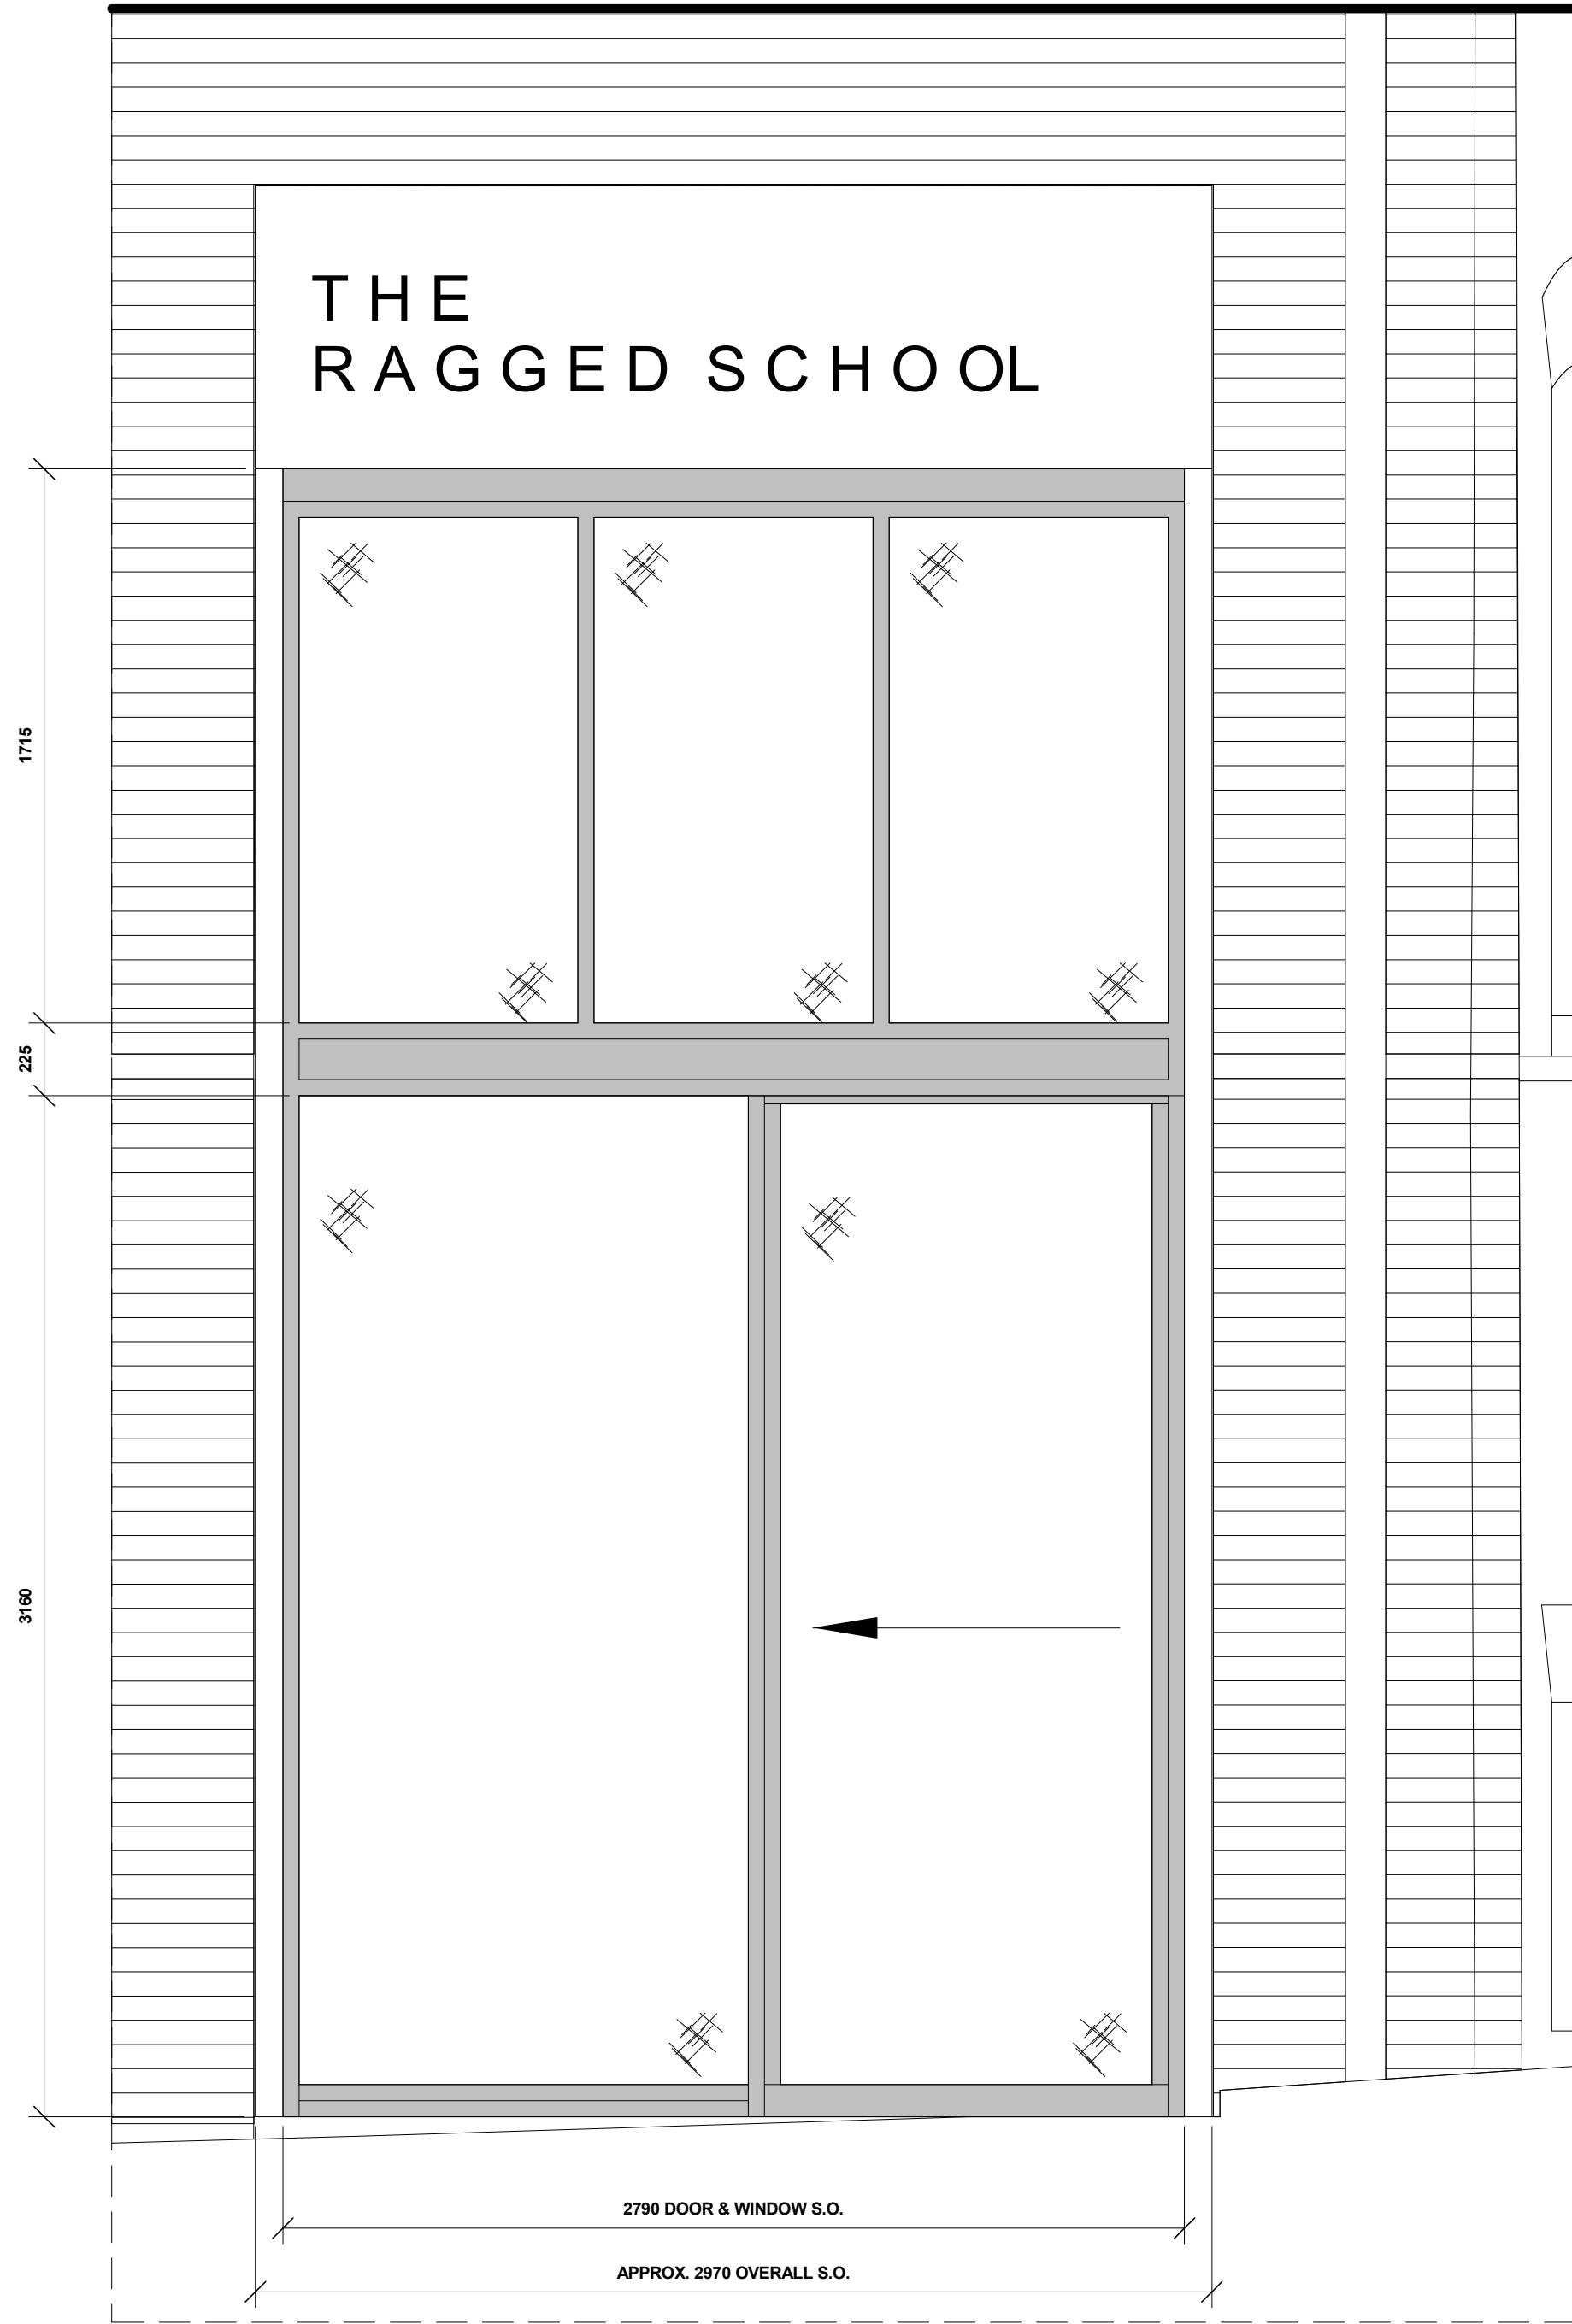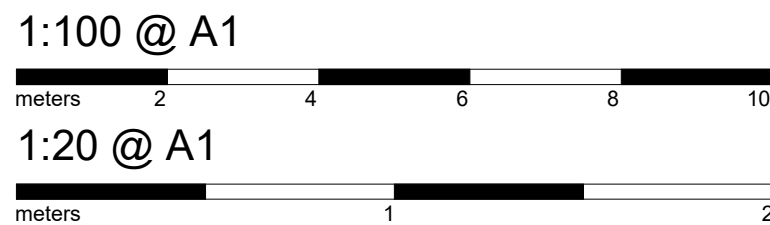

03 Existing External Entrance - Elevation
082 1 : 20

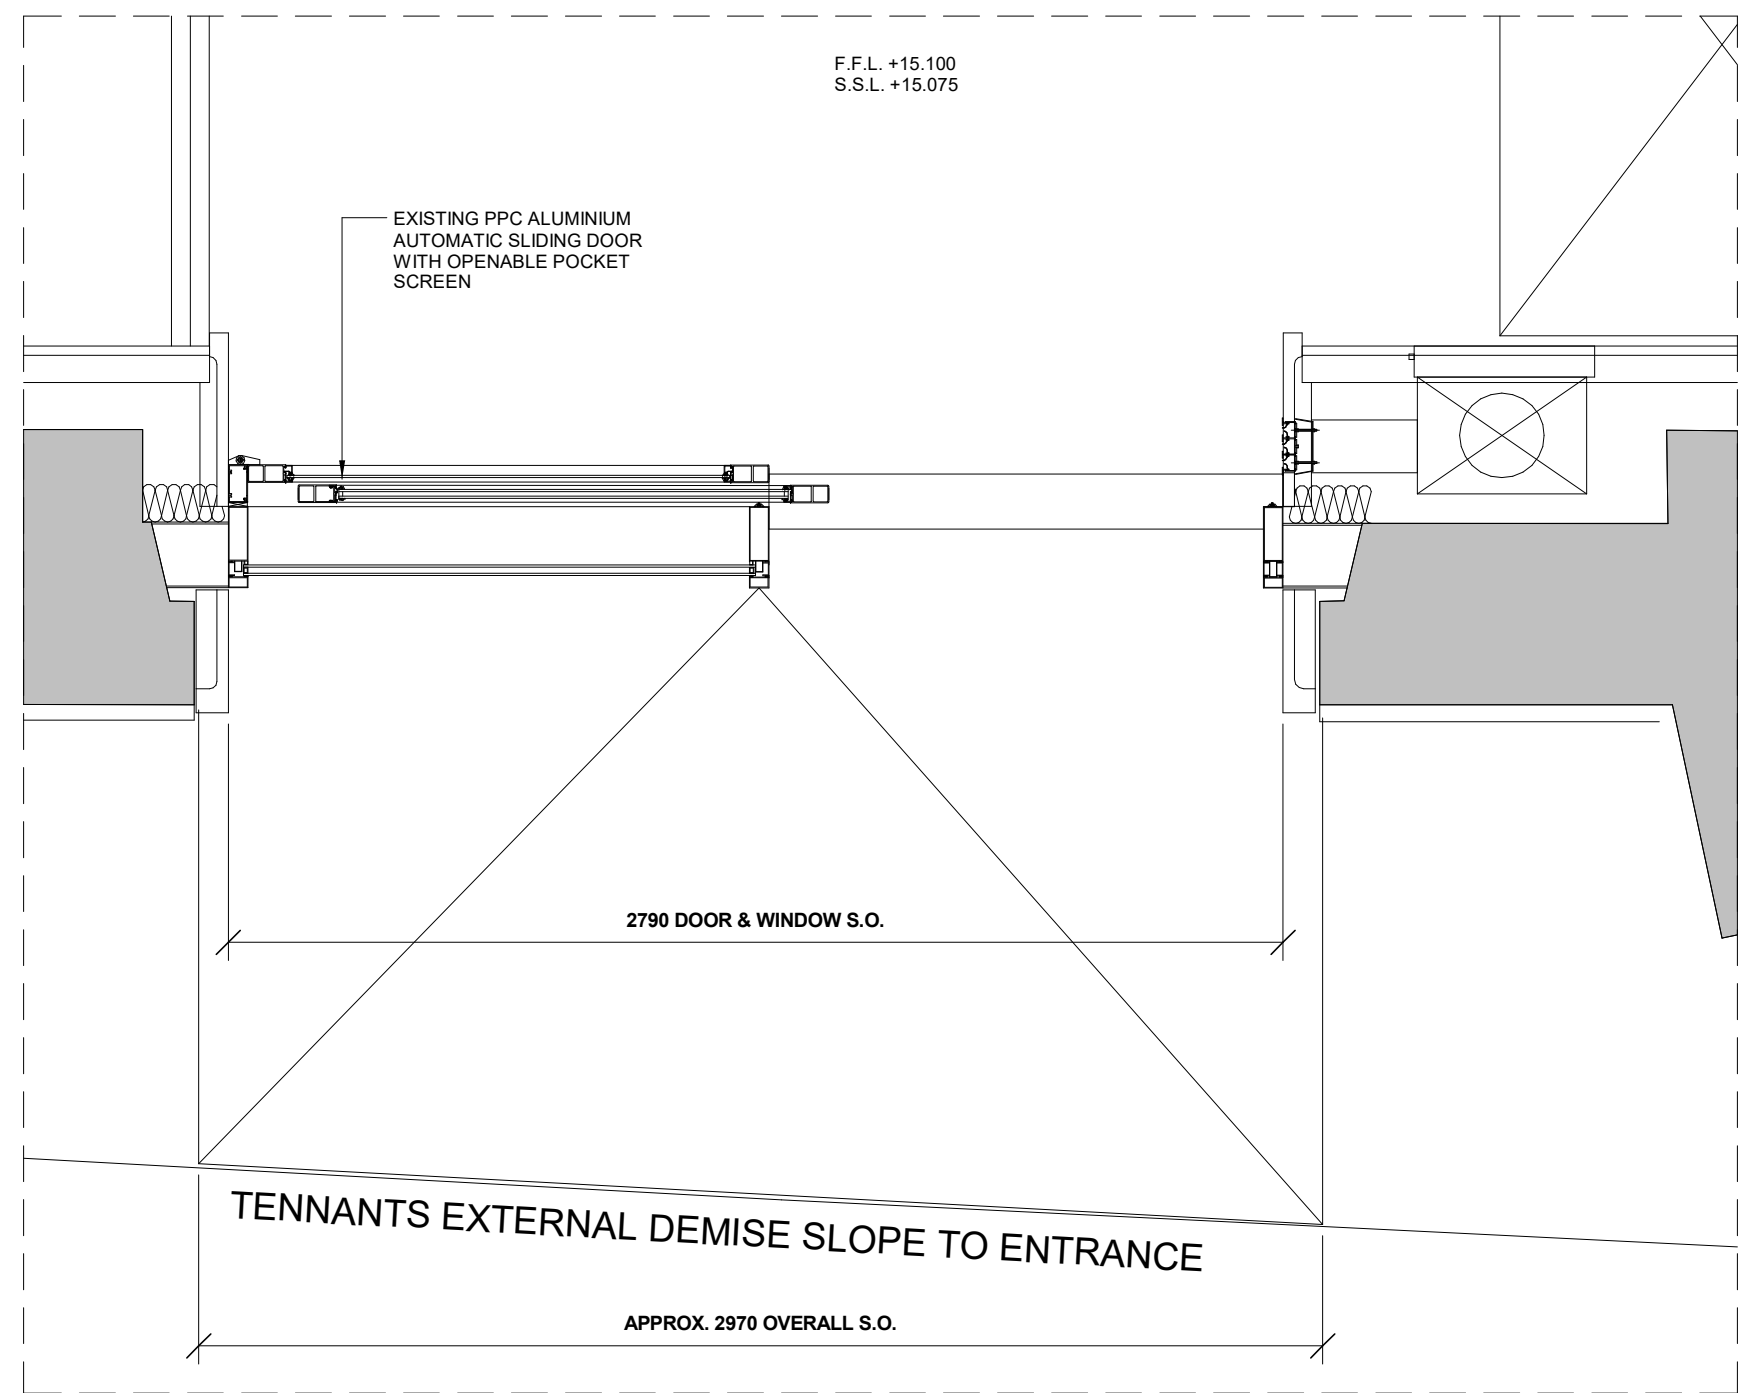

04 Existing External Entrance - Plan
082 1 : 20

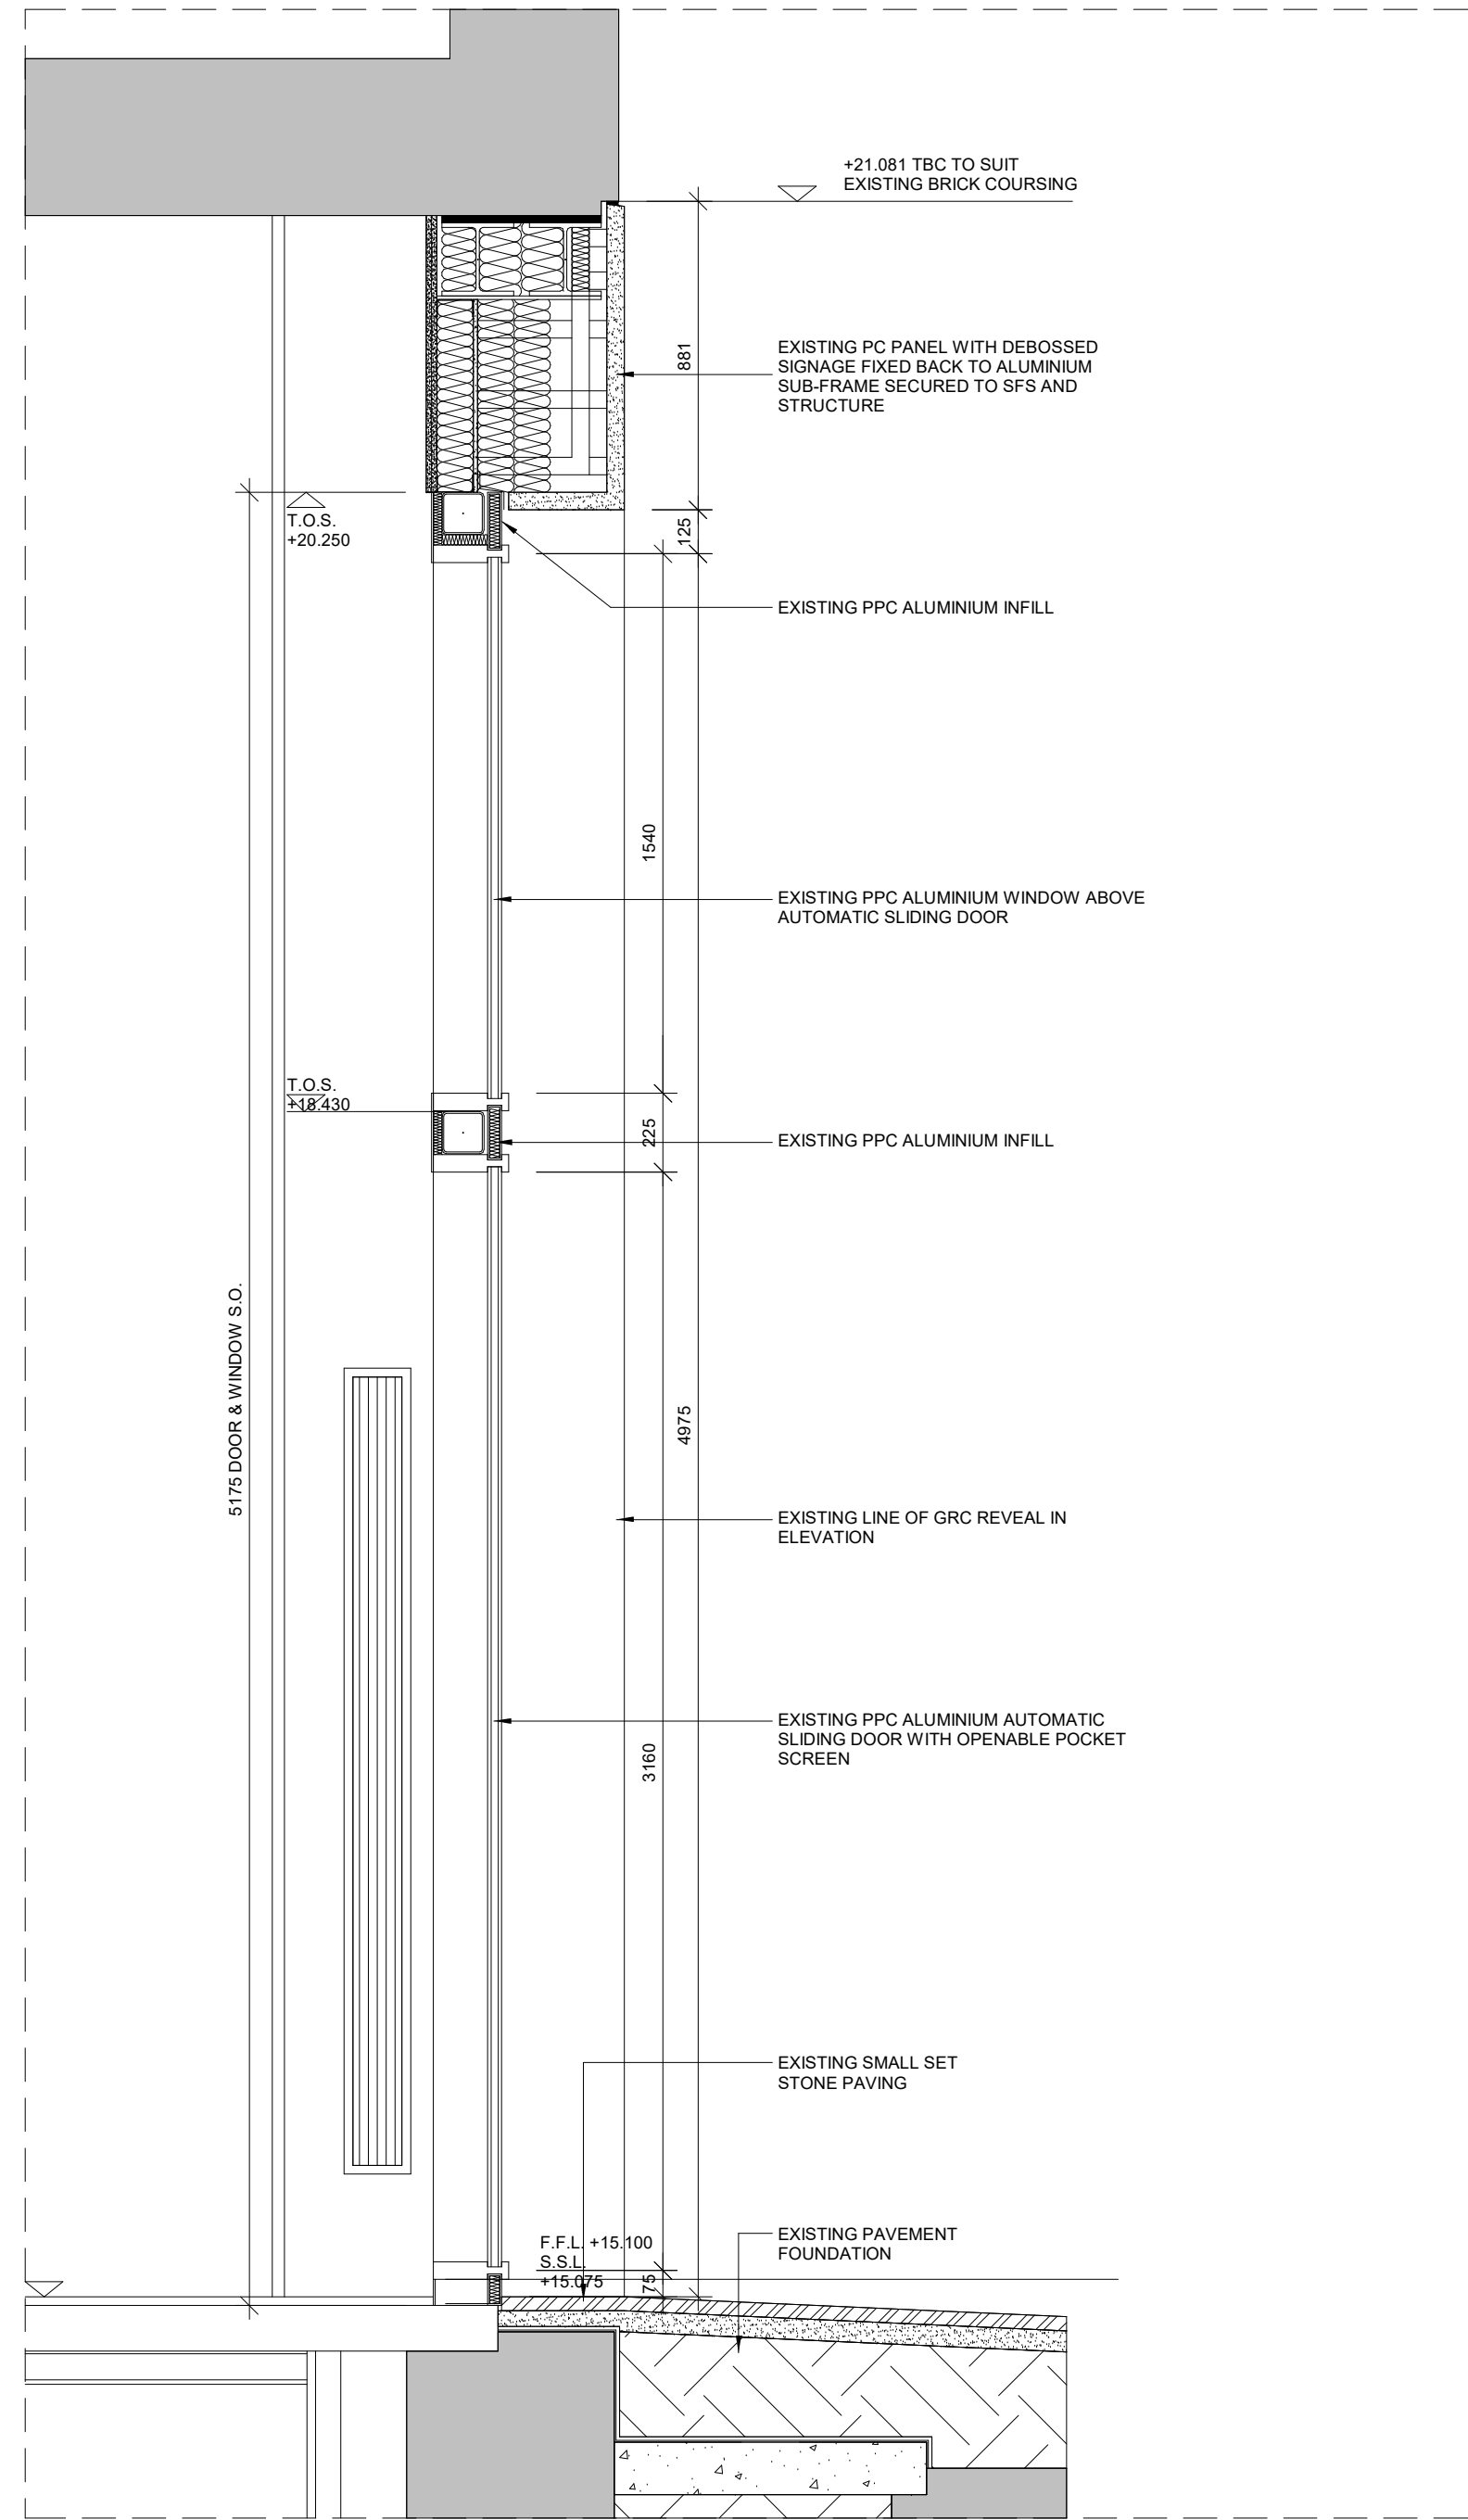

05 Existing External Entrance - Section
082 1 : 20



B	Revised to comments	PS	24/05/24
A	First Issue - For Planning	JPF	04/08/23
ISSUE	DESCRIPTION	DRWN	DATE

MODUS:

Gordon House
Greencoat Place
London SW1P 1PH

T: +44 20 7828 9009
info@modusgroup.com
www.modusgroup.com

CLIENT:
LOTUS

SITE ADDRESS:
VINE HILL, EC1

PROJECT No.	FLOOR	REV.
70041	01	B
SCALE: As indicated@A1	DRAWN BY: PS	DATE: 24/05/24

FOR PLANNING

DRAWING TITLE
Existing Entrance Plans & Elevations
SHEET NUMBER
I- PL- 082- 01