


Condition 10

i. Green Roof Maintenance - Automated Irrigation L07

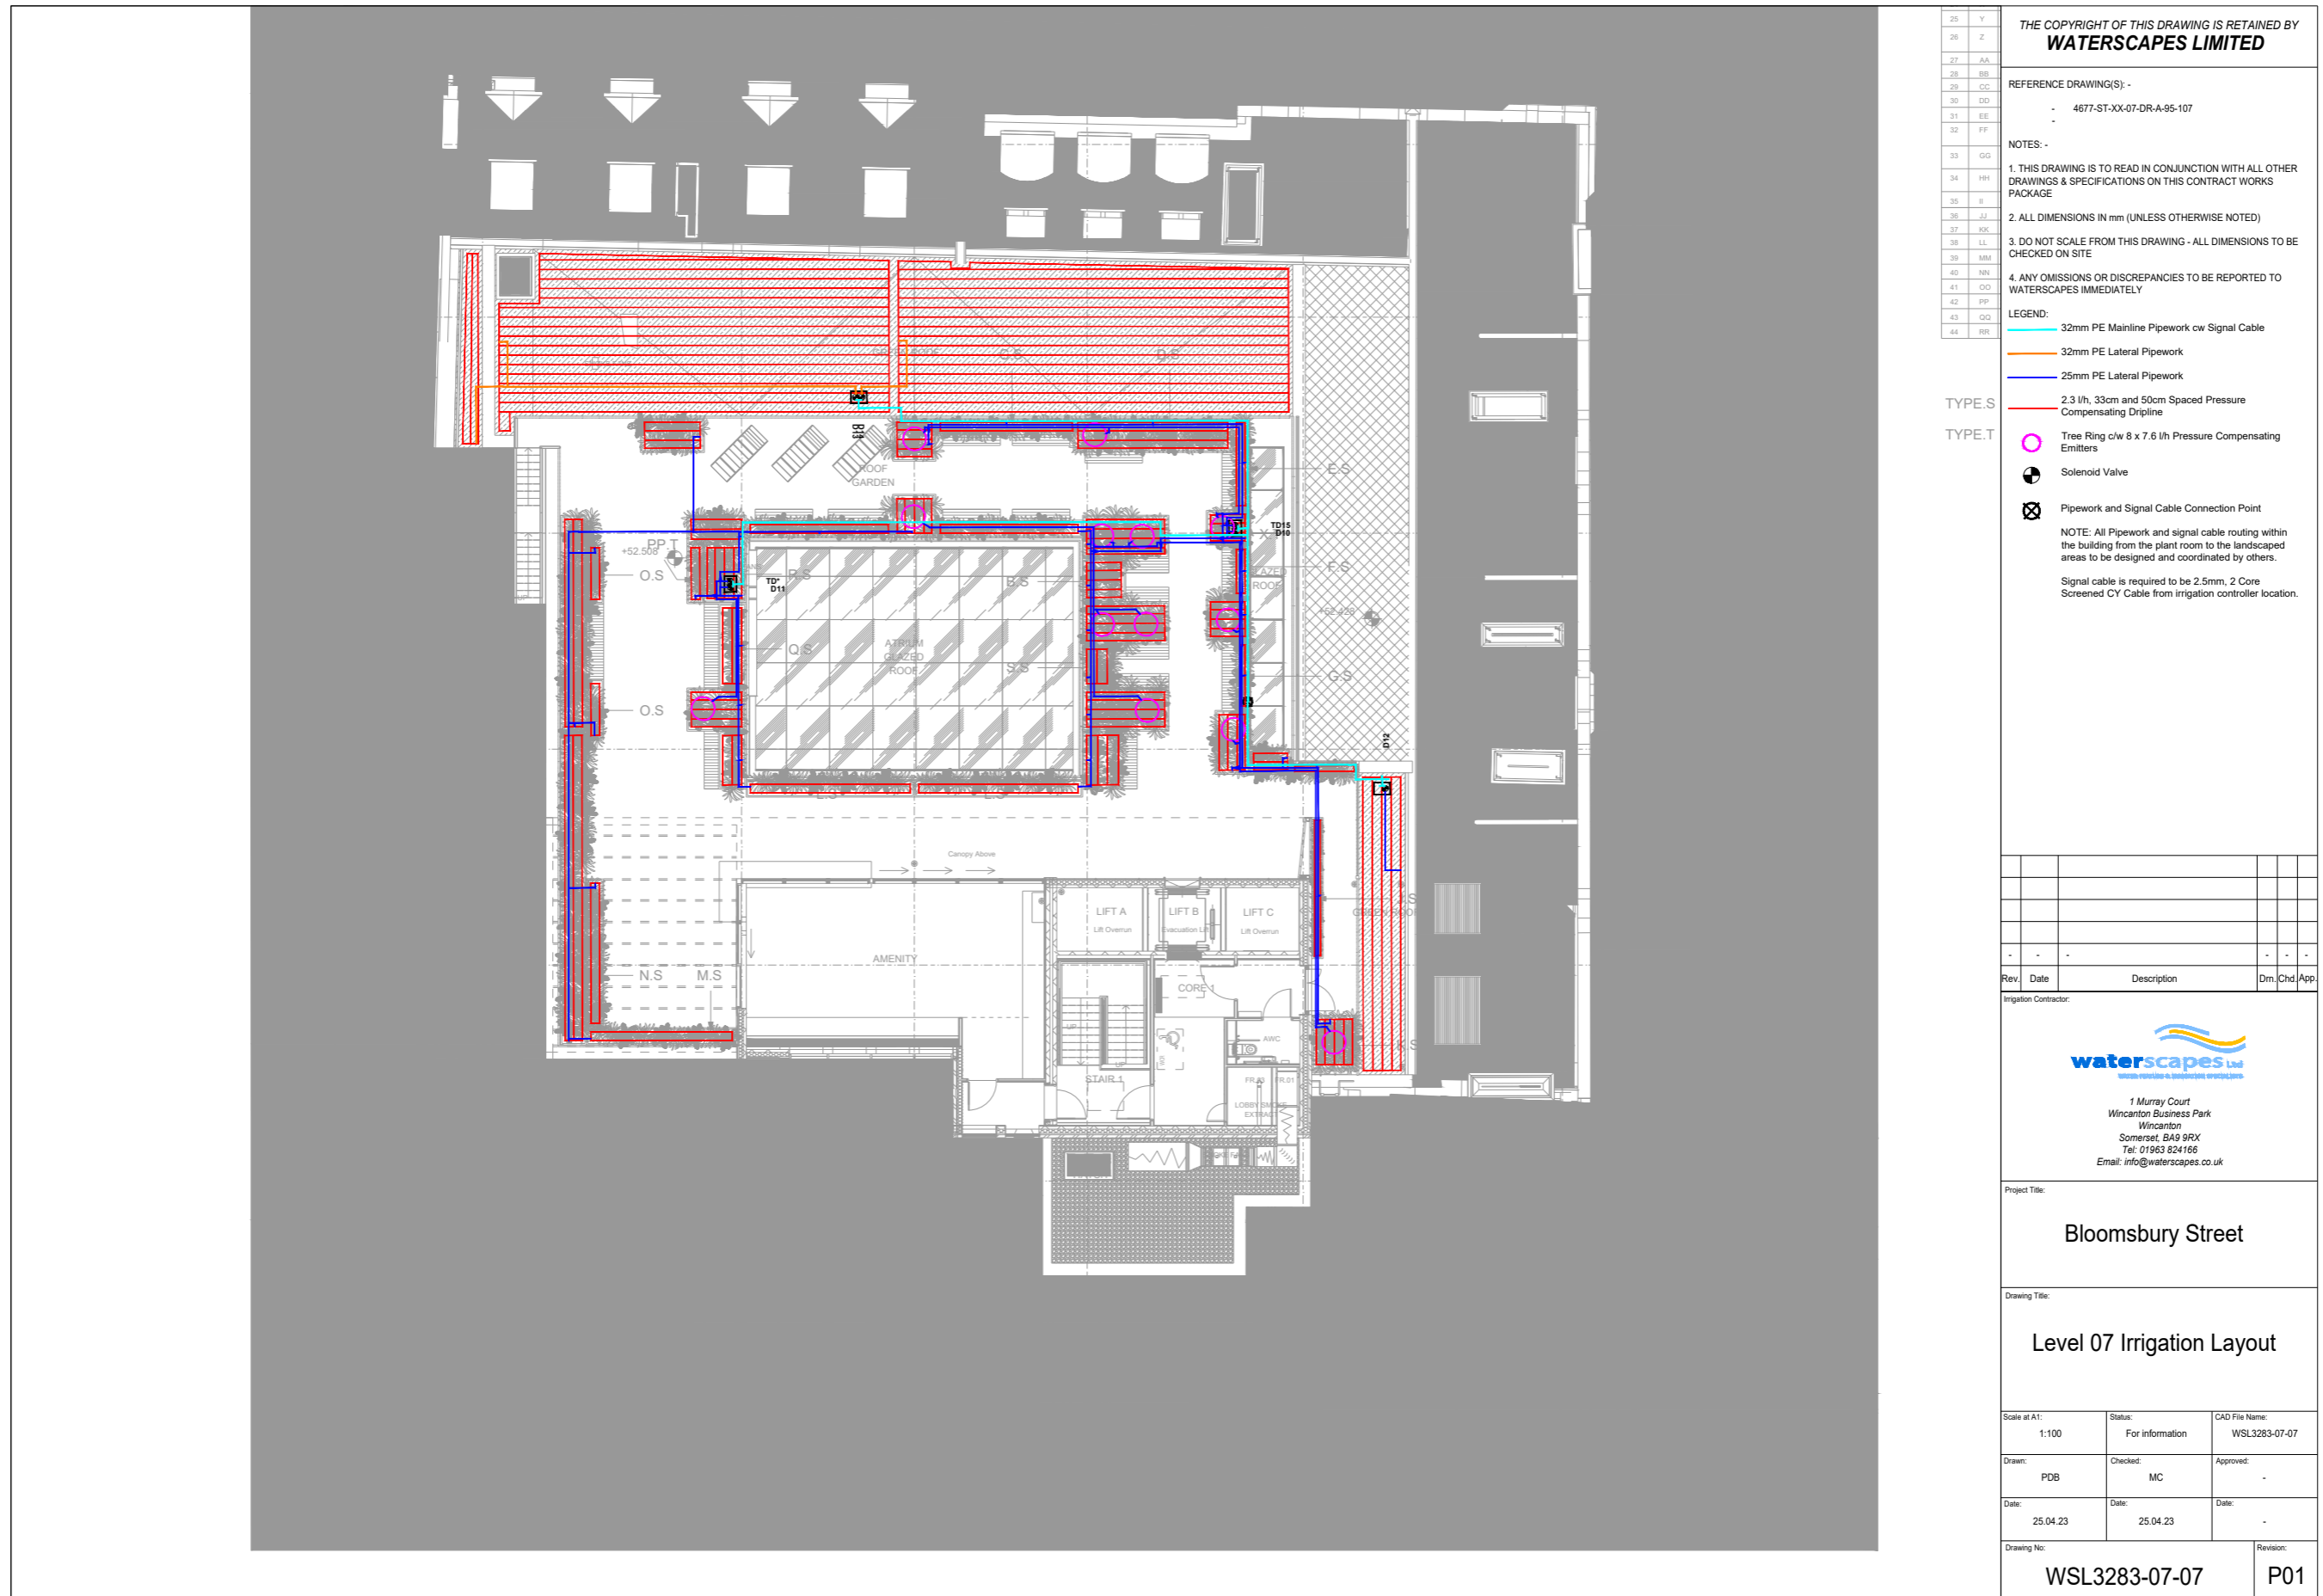

25	Y	<p>THE COPYRIGHT OF THIS DRAWING IS RETAINED BY WATERSCAPES LIMITED</p> <p>REFERENCE DRAWING(S) - - 4677-ST-XX-07-DR-A-95-107</p> <p>NOTES - 1. THIS DRAWING IS TO READ IN CONJUNCTION WITH ALL OTHER DRAWINGS & SPECIFICATIONS ON THIS CONTRACT WORKS PACKAGE. 2. ALL DIMENSIONS IN mm (UNLESS OTHERWISE NOTED) 3. DO NOT SCALE FROM THIS DRAWING - ALL DIMENSIONS TO BE CHECKED ON SITE 4. ANY OMISSIONS OR DISCREPANCIES TO BE REPORTED TO WATERSCAPES IMMEDIATELY</p> <p>LEGEND: 32mm PE Mainline Pipework cw Signal Cable 32mm PE Lateral Pipework 25mm PE Lateral Pipework 2.3 l/h, 33cm and 50cm Spaced Pressure Compensating Dripline Tree Ring c/w 8 x 7.6 l/h Pressure Compensating Emitters Solenoid Valve Pipework and Signal Cable Connection Point</p> <p>NOTE: All Pipework and signal cable routing within the building from the plant room to the landscaped areas to be designed and coordinated by others. Signal cable is required to be 2.5mm, 2 Core Screened CY Cable from irrigation controller location.</p>
26	Z	
27	AA	
28	BB	
29	CC	
30	DD	
31	EE	
32	FF	
33	GG	
34	HH	
35	I	
36	JJ	
37	KK	
38	LL	
39	MM	
40	NN	
41	OO	
42	PP	
43	QQ	
44	RR	

TYPE S	
TYPE T	

Rev.	Date	Description	Drn.	Chd.	App.

Irrigation Contractor:

1 Murray Court
Wincanton Business Park
Wincanton
Somerset, BA9 9RX
Tel: 01963 824166
Email: info@waterscapes.co.uk

Project Title:
Bloomsbury Street

Drawing Title:
Level 07 Irrigation Layout

Scale at A1: 1:100	Status: For information	CAD File Name: WSL3283-07-07
Drawn: PDB	Checked: MC	Approved: -
Date: 25.04.23	Date: 25.04.23	Date: -

Drawing No: WSL3283-07-07	Revision: P01
-------------------------------------	-------------------------