

Copyright in the design and this drawing is the property of RESI. Reproduction in whole or in part is forbidden without written sanction of RESI. This drawing must be read in conjunction with all other relevant documentation and drawings.

RESI accepts no liability for any expense, loss or damage of whatsoever nature and however arising from any variation which has not been referred to them and their approval obtained.


Print out to actual scale. Do not scale, except unless for Planning purposes. All dimensions to be cross-checked on-site prior to manufacture and construction. Any discrepancies to be reported to RESI immediately.

NOTES

KEY

Neighbouring context

Boundary line

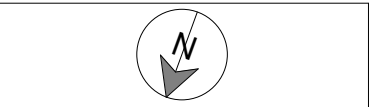

Revision		
Rev	Notes	Date
A	Planning Issue	29/11/2023
B	Dormer Reduced	01/05/2024




Job Title  
Proposed loft dormer and all associated works at 77 Greencroft Gardens, London, NW6 3LJ

Drawing Status  
Planning Drawings


Client  
Romain Davroux

Drawing Title  
Block Plans

Scale 1 : 500 @ A3	Drawn AR
Date Nov 2023	Checked EP
Drawing No. B196711-01-3000	REV B

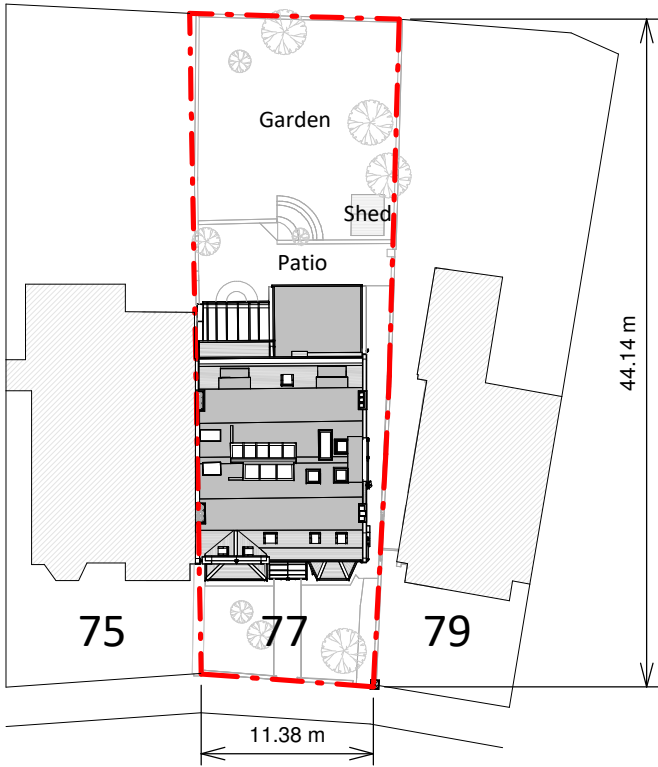

Existing Block Plan

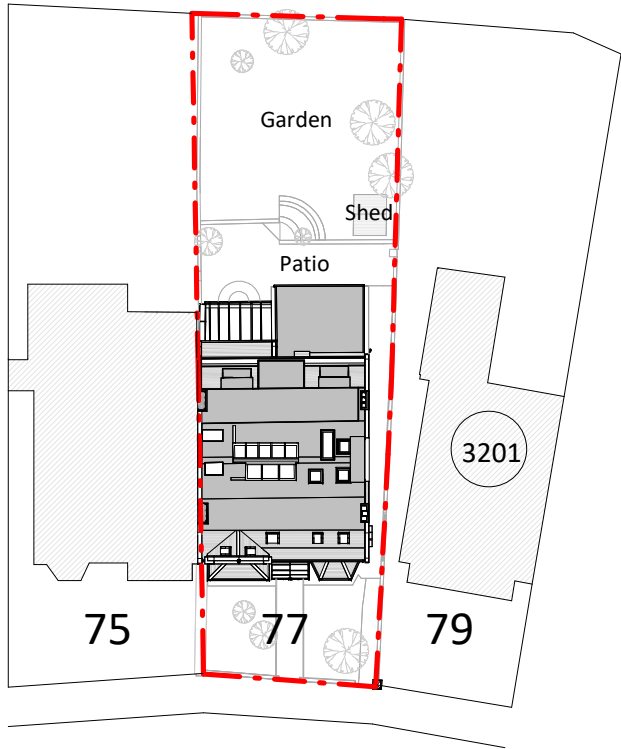

Proposed Block Plan

