

M&E APPLICATION

127-128 High Holborn,
Holborn, London,
WC1V 6PQ

Notes

NOTE: 'EXISTING' CONDITION
IS AS PER CONSENTED
2023/1550/L APPLICATION

- TYPICAL EYE LEVEL
- SIGHT LINE
- NON VISABLE AREA
- M&E AC
- M&E CONDENSERS
- M&E EXTRACT
- M&E SUPPLY
- SITE BOUNDARY

© Copyright Holland Harvey Architects 2022

P0	21/05/2024	ISSUED FOR PLANNING	AB	
REV	DATE	DESCRIPTION	BY	CHK

Project High Holborn			
Drawing Proposed Section C Sightline			
Job Number 23026	Drawing Number 22005	Rev P0	
Drawn AB	Date 21/05/24	Status PLANNING	Scale @ A3 1:100




Holland Harvey Architects
Unit 1.4
1-5 Vyner Street
London E2 9DG
hello@hollandharvey.com
+44 203 327 0340

Client

Farmer J

Do not scale from this drawing. All dimensions are to be checked on site. This drawing is to be read in conjunction with all consultants information.

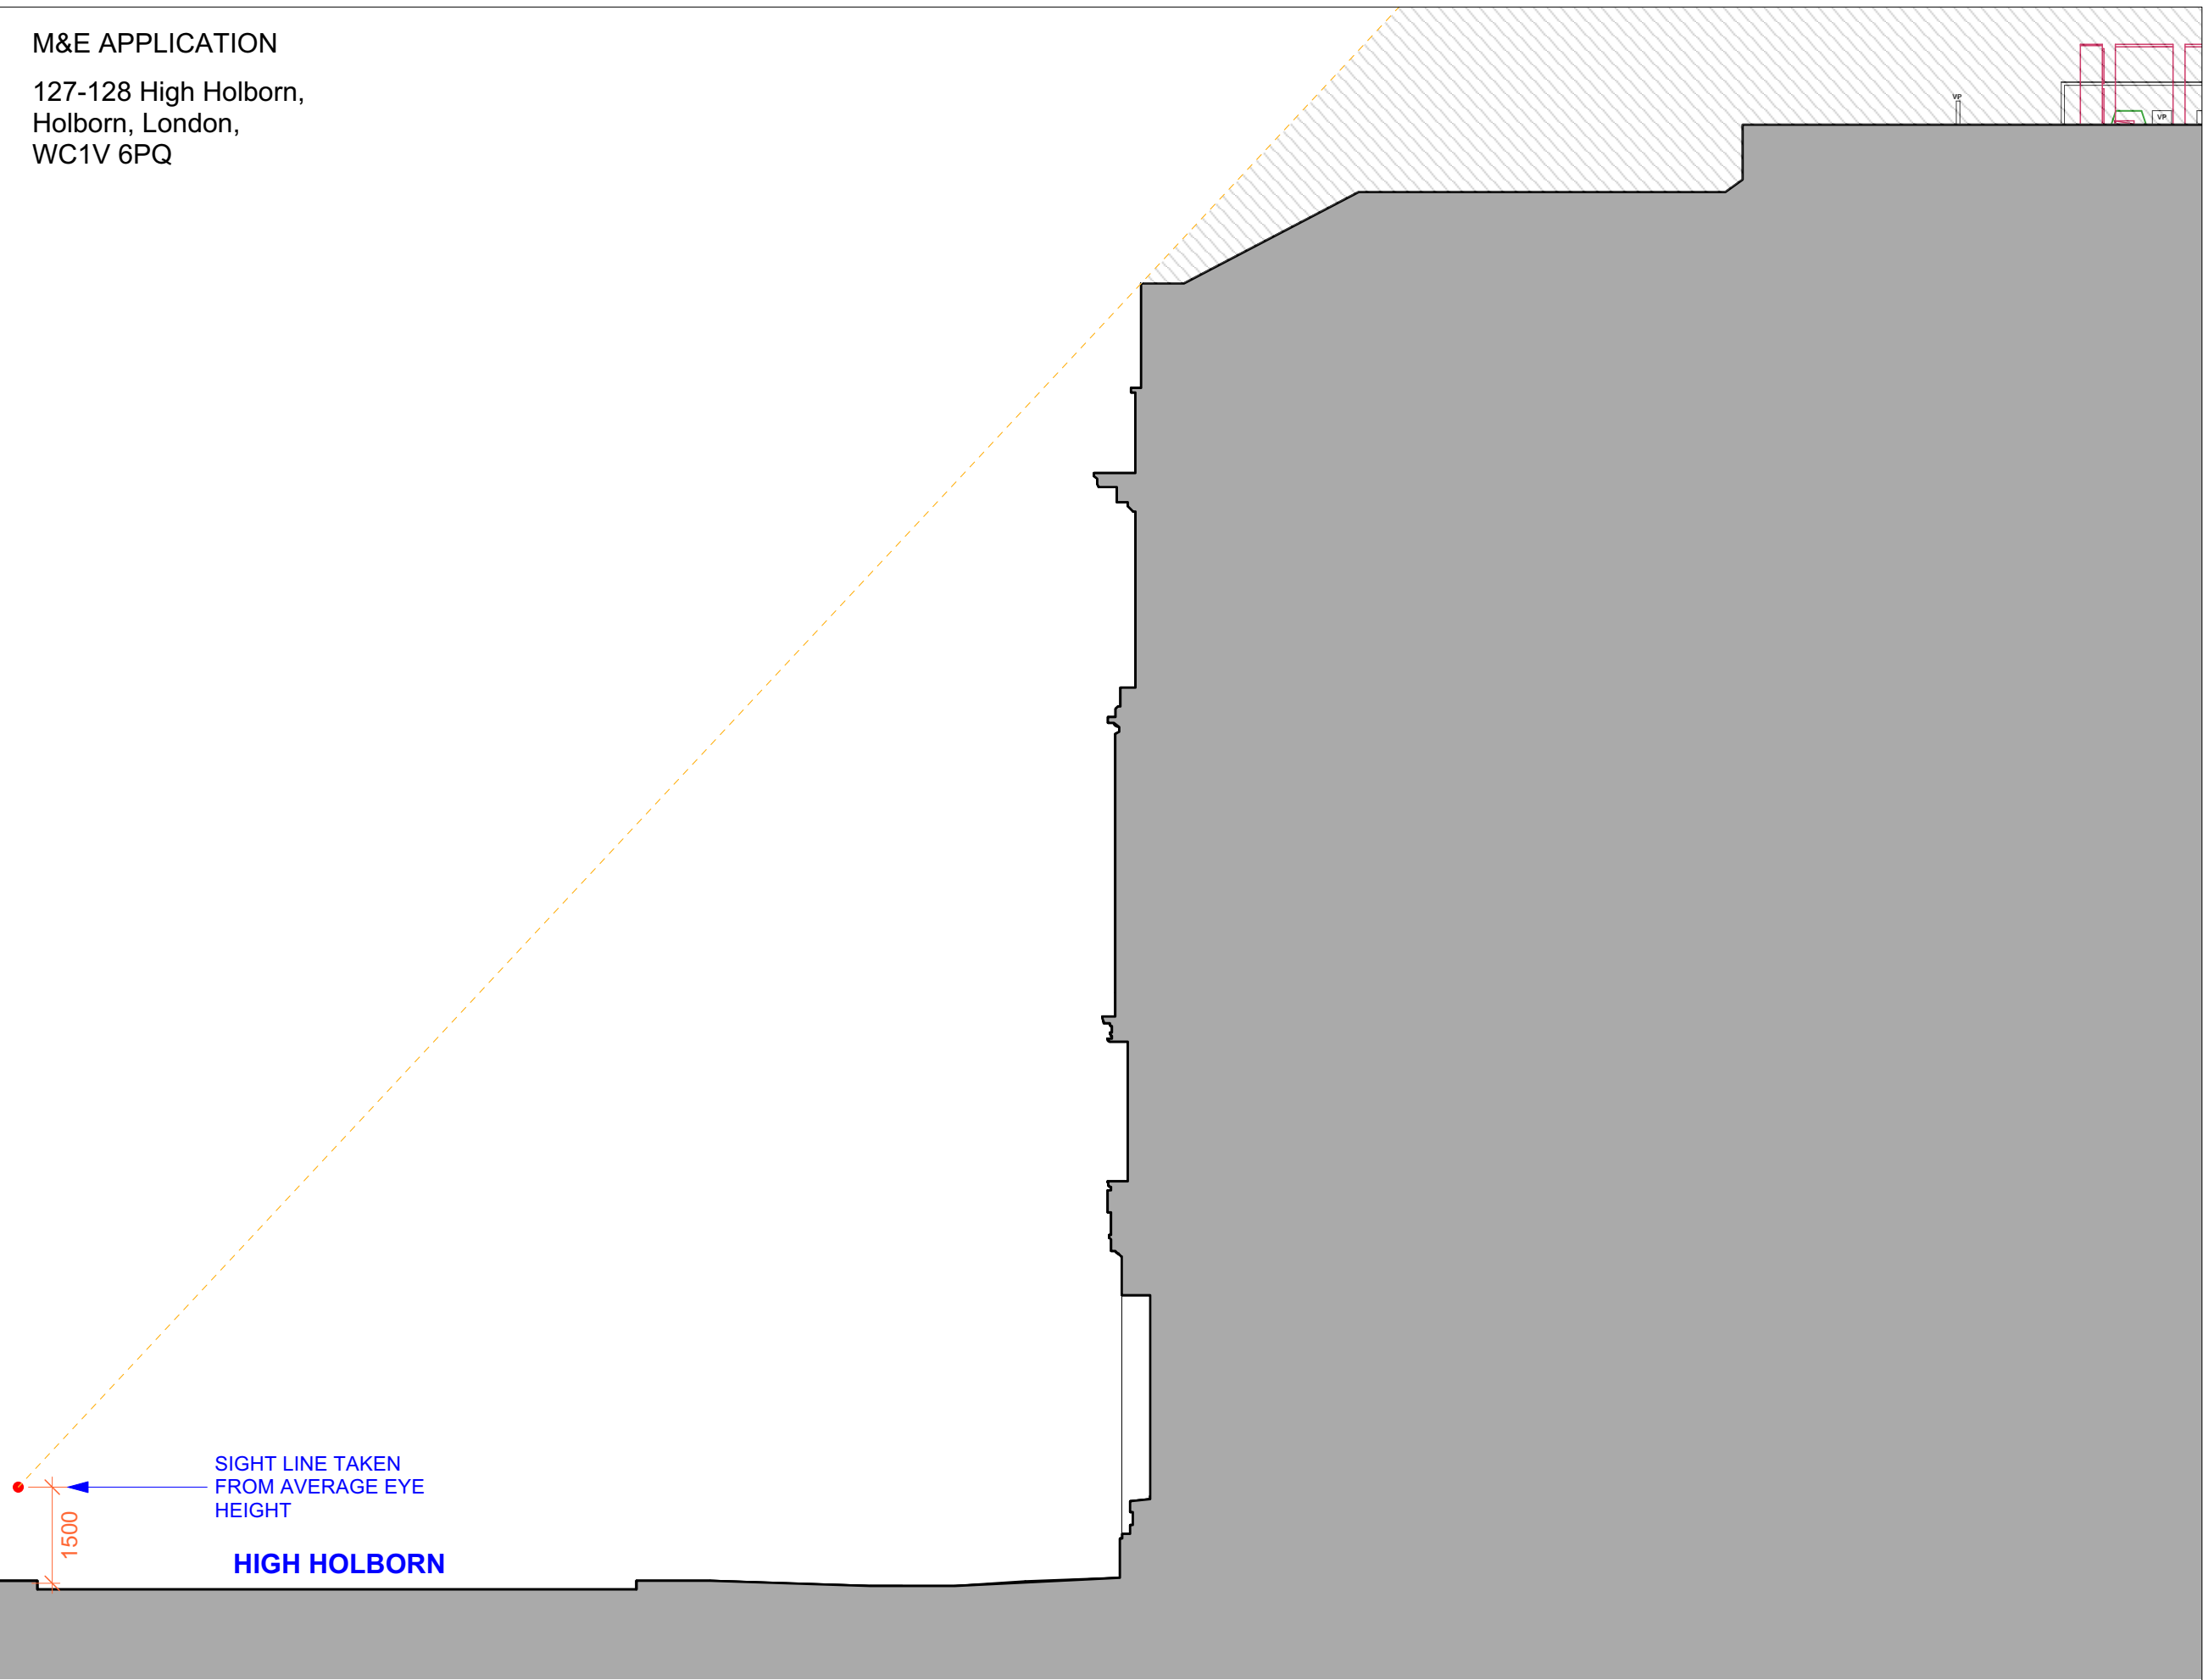

2 PROPOSED SECTION B - Sight Lines
Scale: 1:100

0 1 2 4 5 M