


KEY

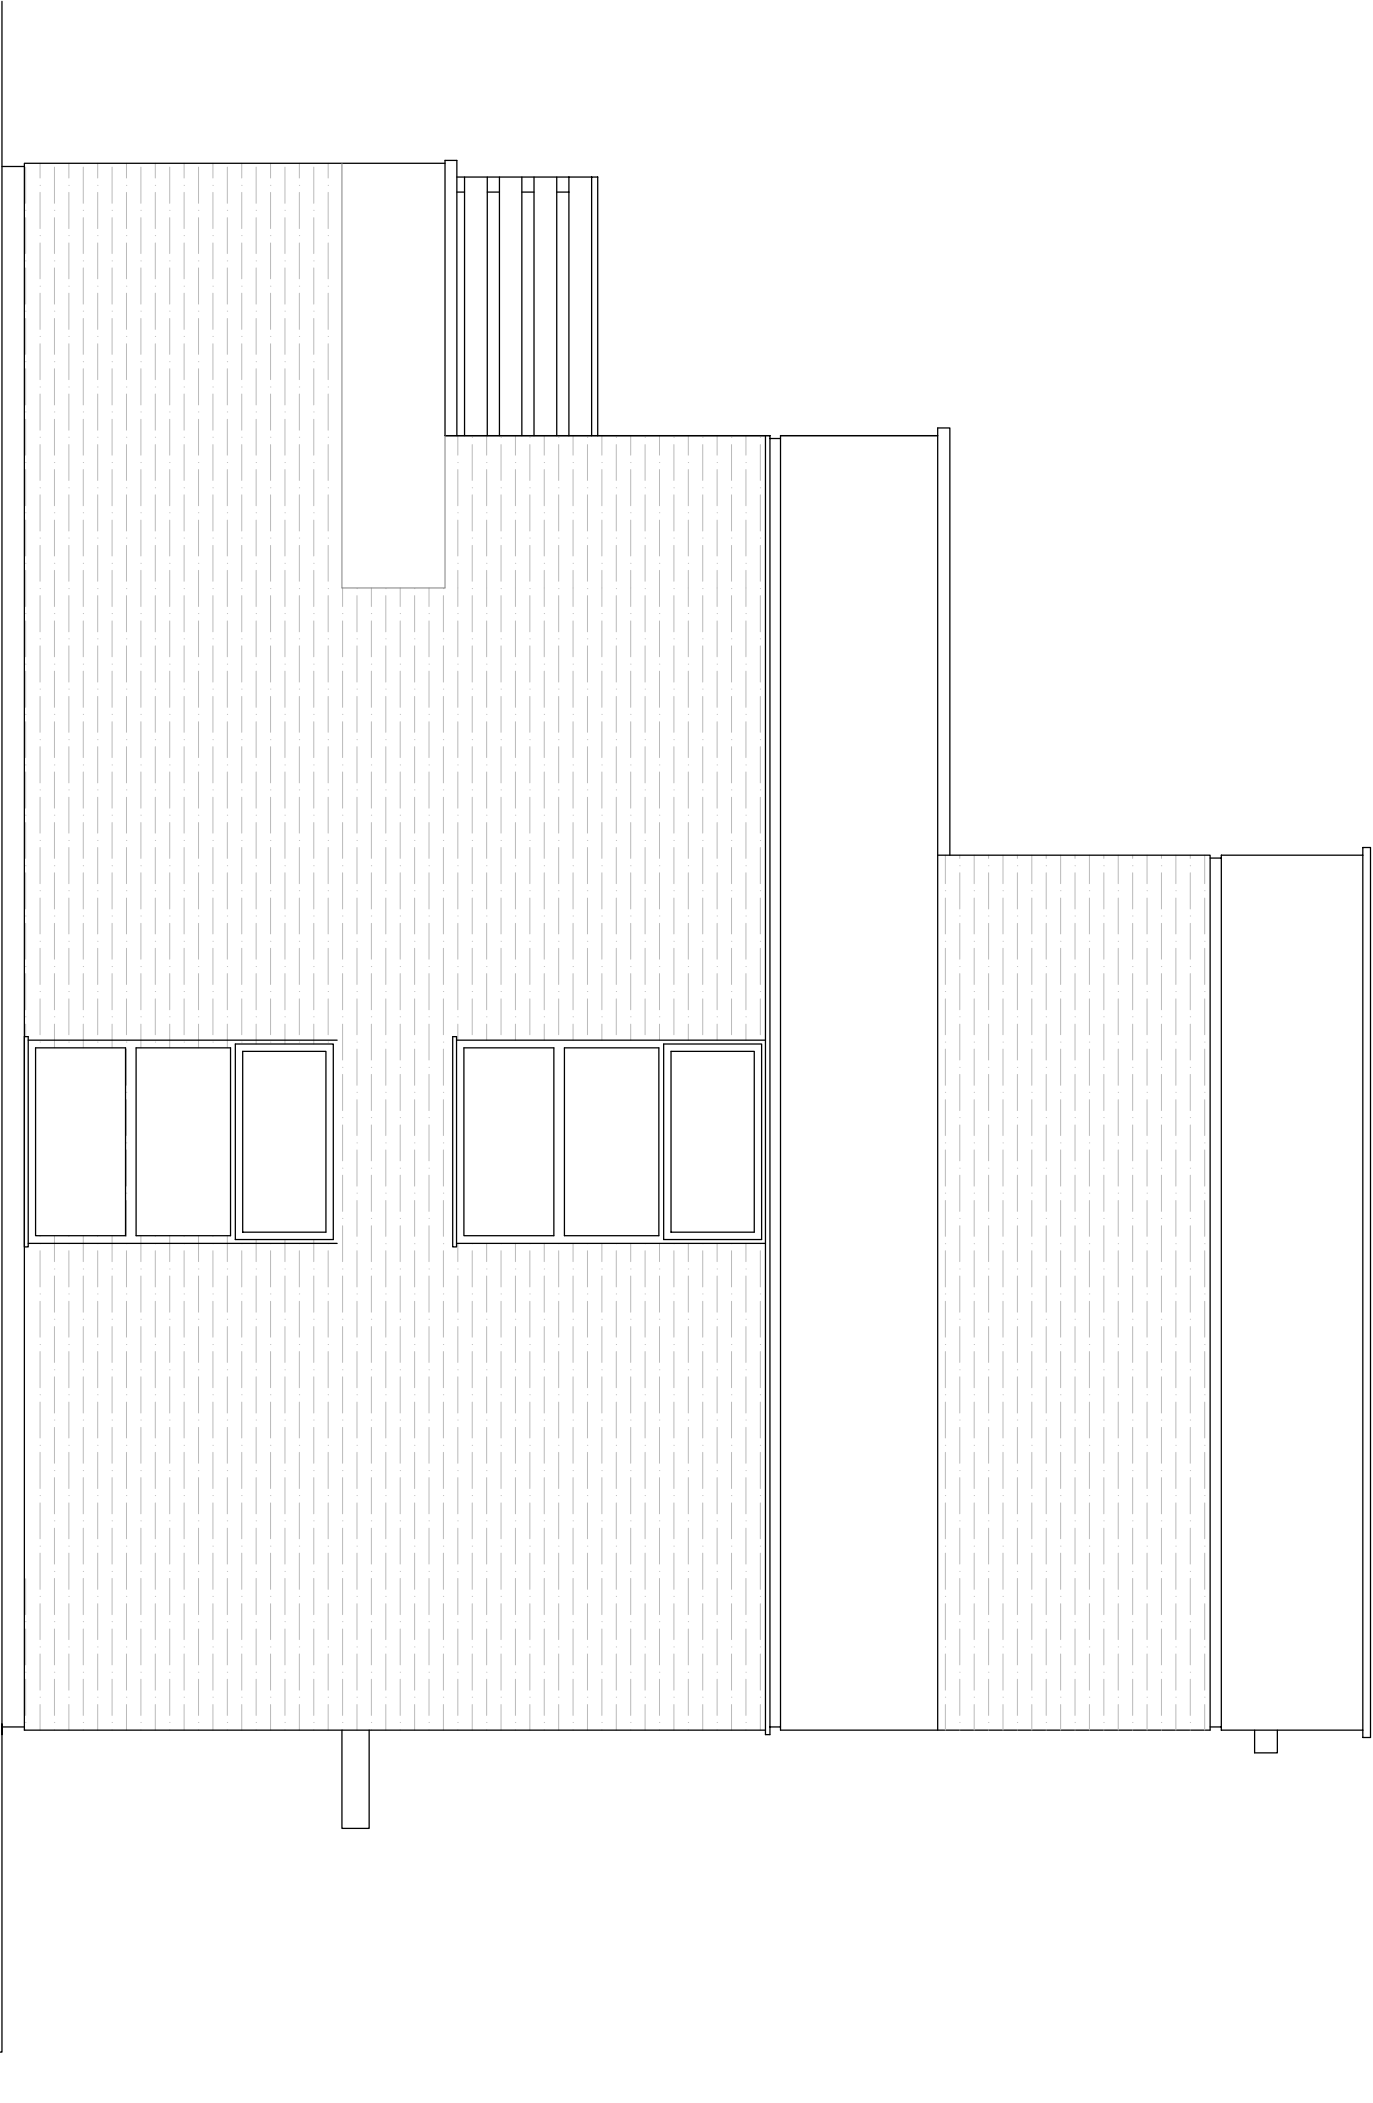

NOTES

1. Do not scale from this drawing.
2. All dimensions are to be confirmed by the contractor and shall remain as shown to the maximum extent possible.
3. Report all drawing errors, omissions and discrepancies to the architect/designer.

KASIA WHITFIELD DESIGN

KASIAWHITFIELD@GMAIL.COM
T: 020 7386665
M: 0798903533

JOB 19 HAWTREY ROAD

LONDON NW3 3SS

TITLE SIDE ELEVATION (EAST)

AS EXISTING

DATE	SCALE	STATUS
2024.05.27	1:50@A3	EXISTING

PROJECT NO.	DRAWING NO.	REVISION
HR19.6	EX5	