


REVISIONS
REV. DATE REVISION NOTES:

KEY

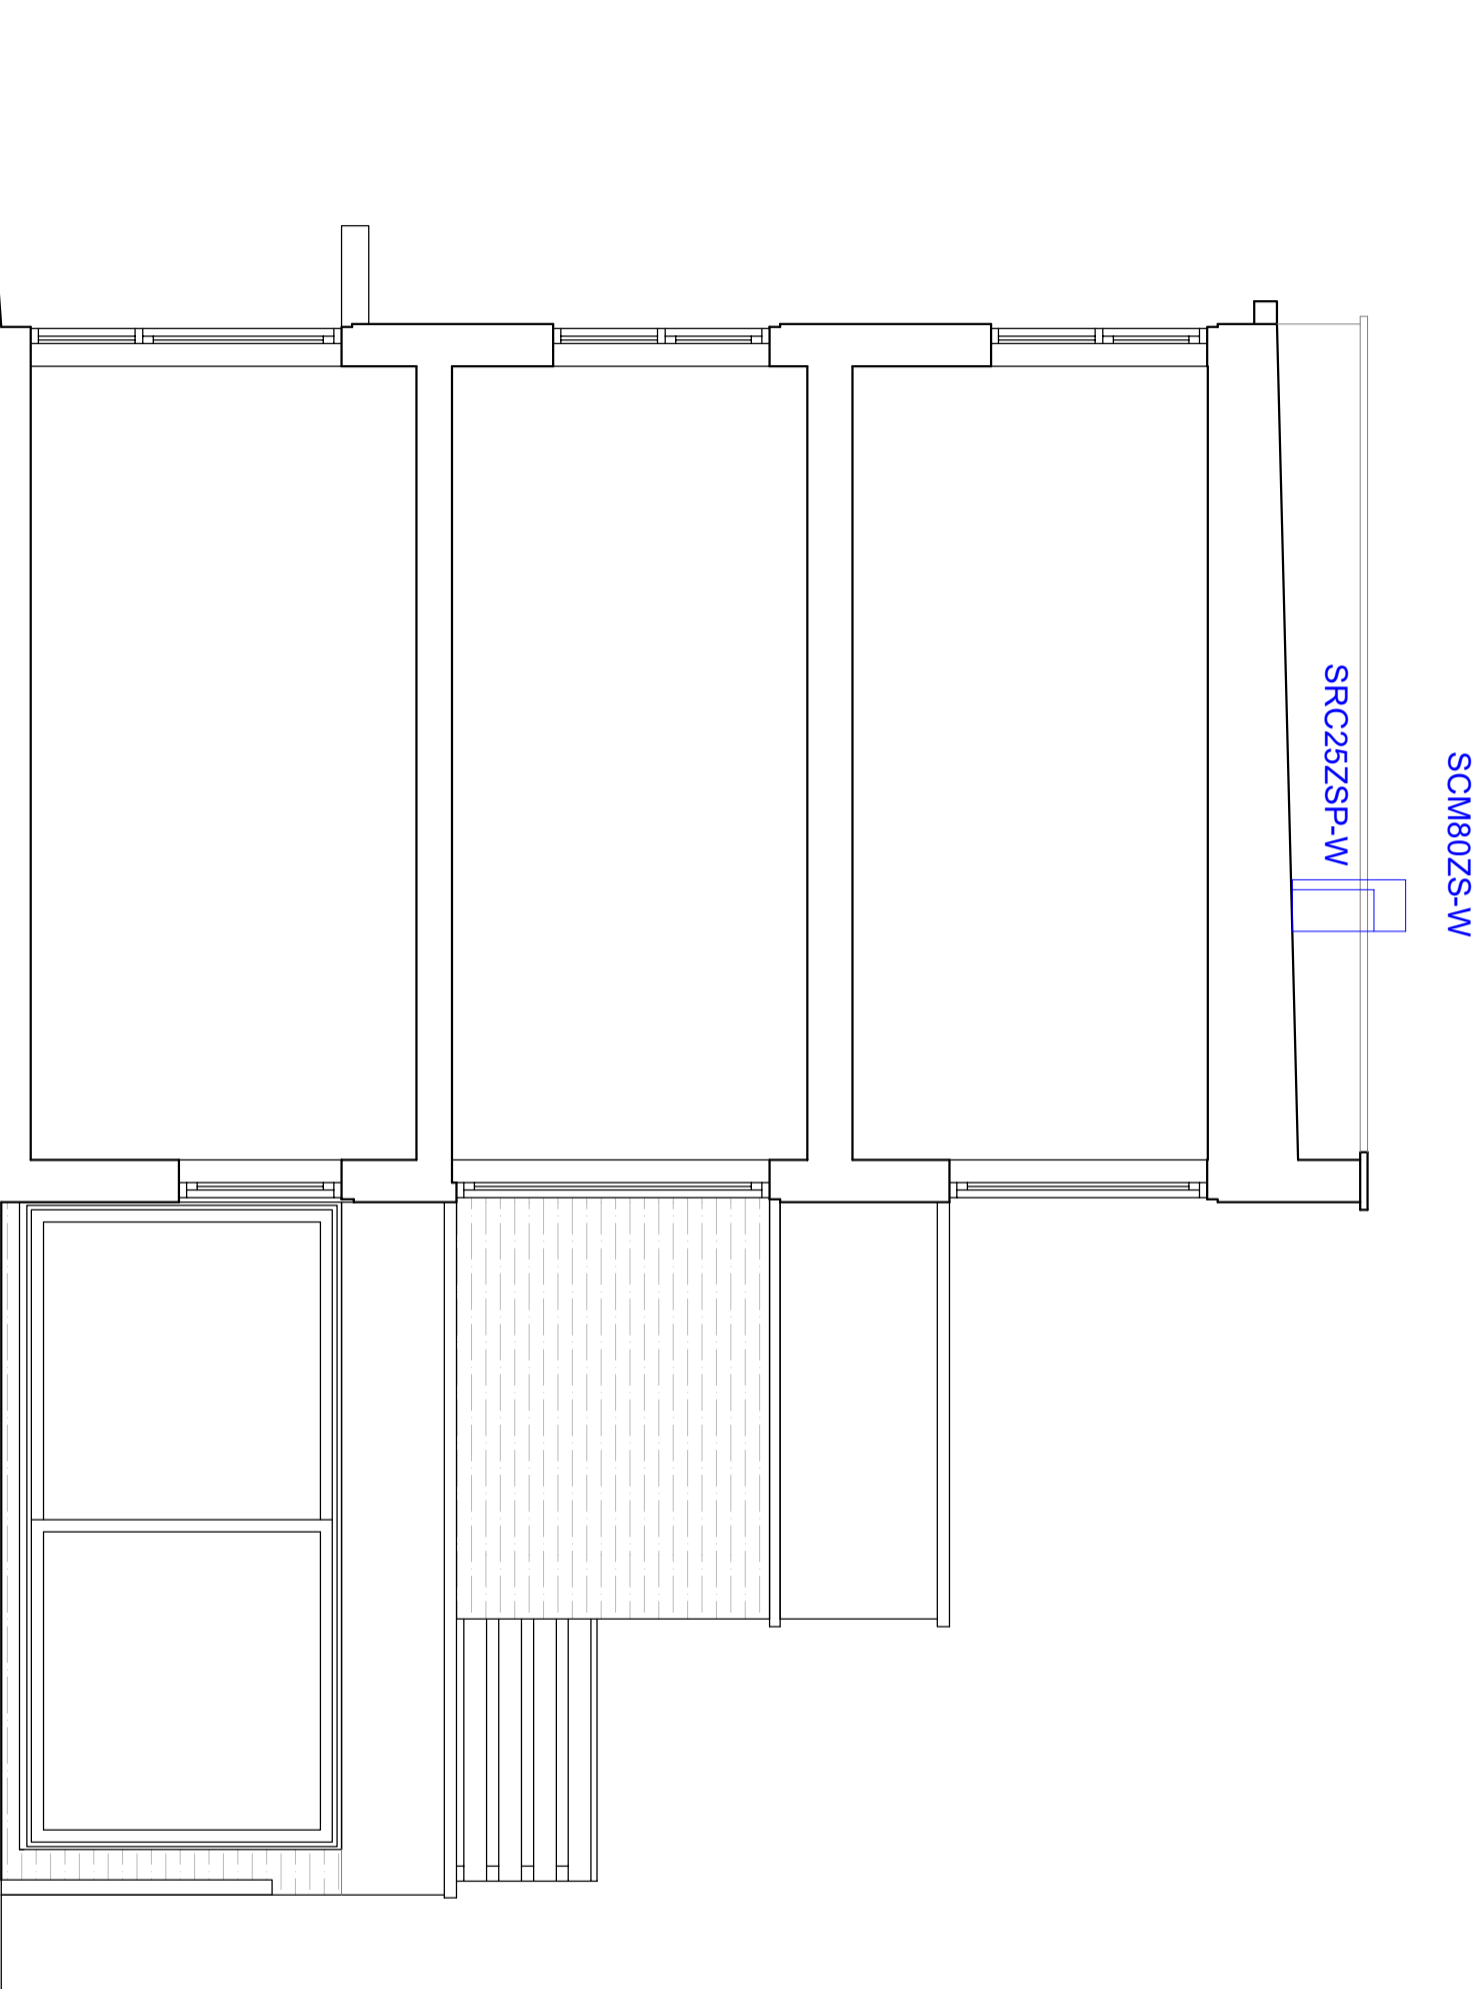

NOTES
1. Do not scale & cut this drawing
2. Report all drawing errors, omissions and discrepancies to the architect/designer.
3. Report all drawing errors, omissions and discrepancies to the architect/designer.

KASIA WHITEFIELD DESIGN

KASIA WHITEFIELD@GMAIL.COM
19 HAWTREY ROAD
LONDON NW3 3SS
M: 0798903533

JOB 19 HAWTREY ROAD
LONDON NW3 3SS
TITLE SECTION / SIDE ELEVATION (WEST)
AS PROPOSED

DATE	SCALE	STATUS	REVISION
2024.05.27	1:50@A3	PROPOSED	
PROJECT NO.	DRAWING NO.		

HR19.6 P8