

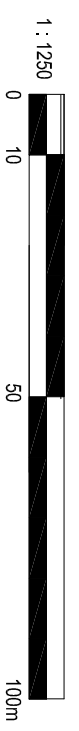


Notes

This drawing is the property of Wilmore Hill Architects.
 Copyright is reserved by Wilmore Hill Architects and the drawing is based on the condition that it
 is not copied, reproduced, stored, or altered in any mechanical, electronic, photographic, or other
 manner without the written consent of Wilmore Hill Architects.
 Any discrepancy must be reported to the Architect.

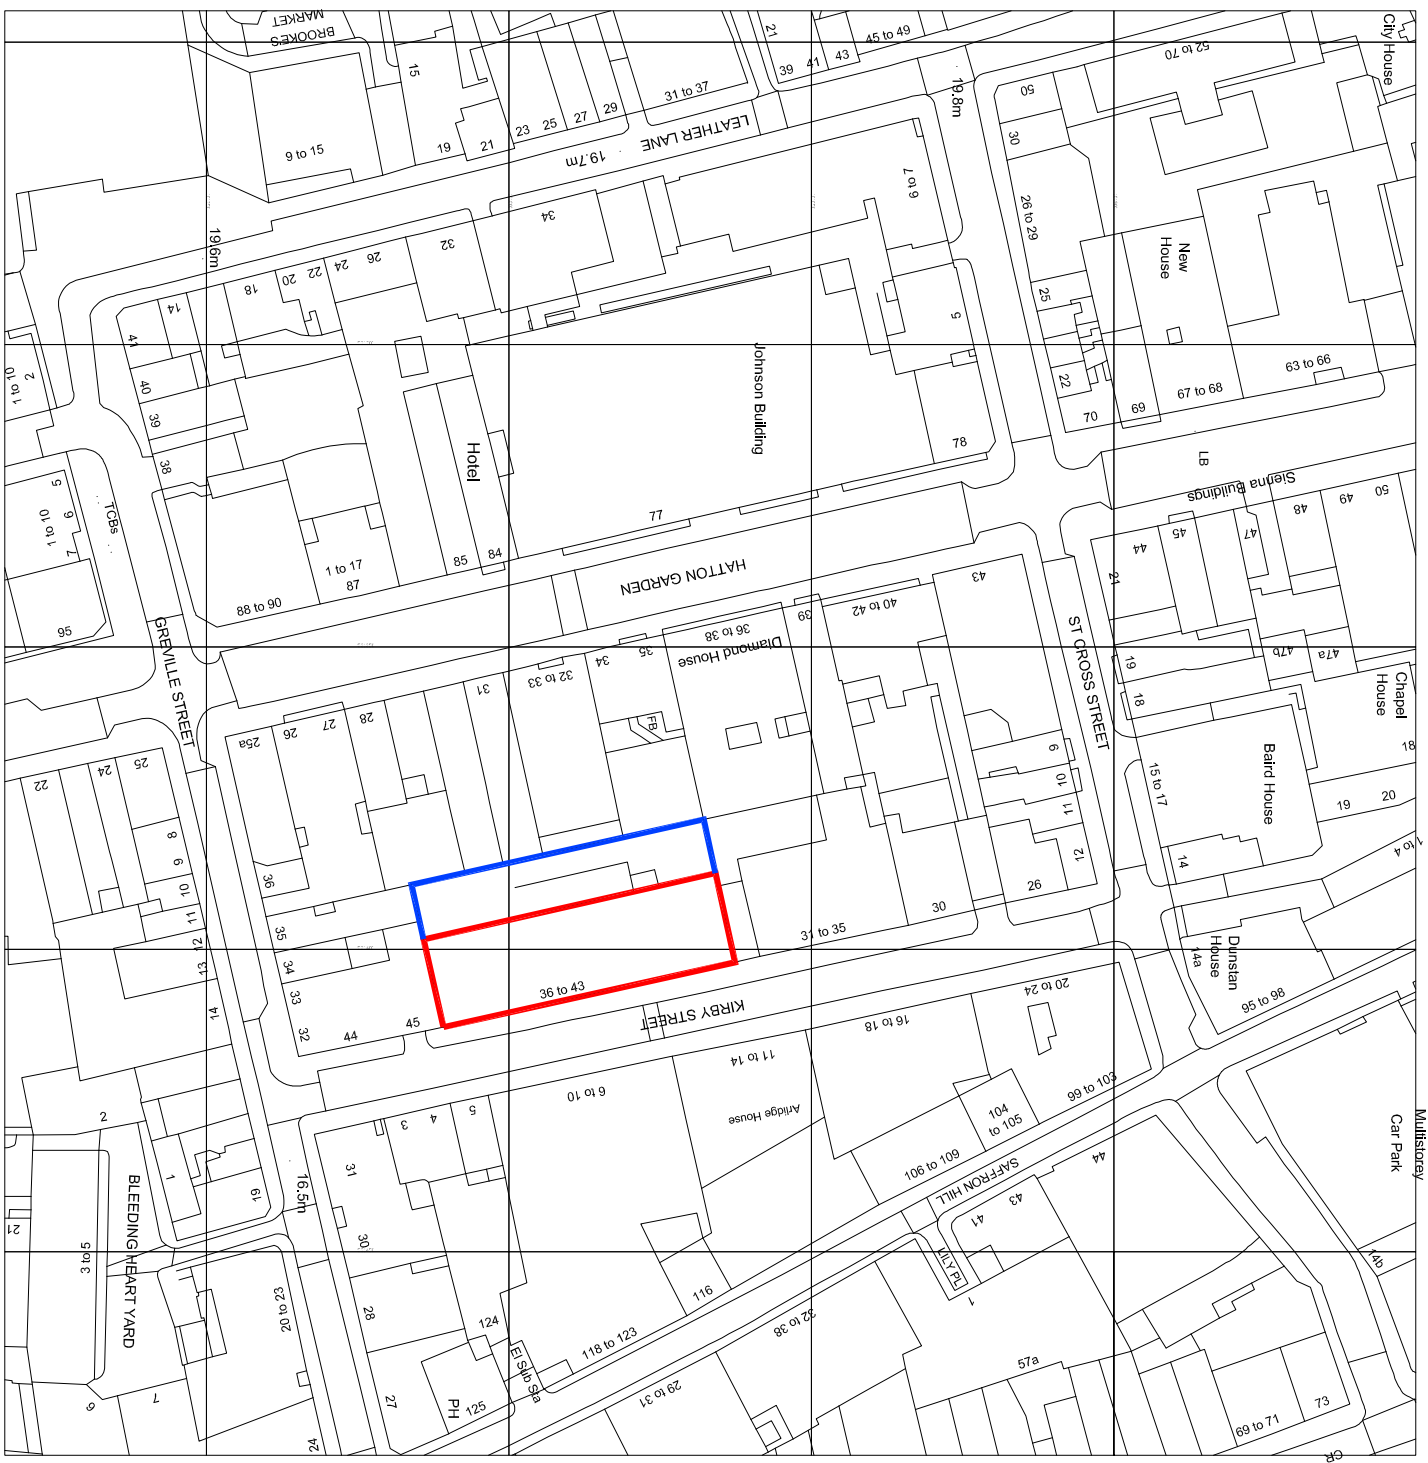

Amendment	WA	SD	1000/28/1001
Drawn	Cmd	Date	Rev
St 1 - Scale bar added			

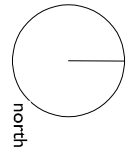

207 Haverhill Road - Haverhill, MA 01830
 781.817.9000
www.wilmorehill.com

Drawing Status	S1
Client	36 Kirby Street Limited
VIA No.	Job Title
1176	36-43 Kirby St, London
Drawing Title	

SITE LOCATION

Scale	Size	Drawn	Checked	Date
1 : 1250	A3	WVA	SD	07/05/24
Drawing No	001176- WVA-XX-XX-ST-A	10001	Rev	P01