

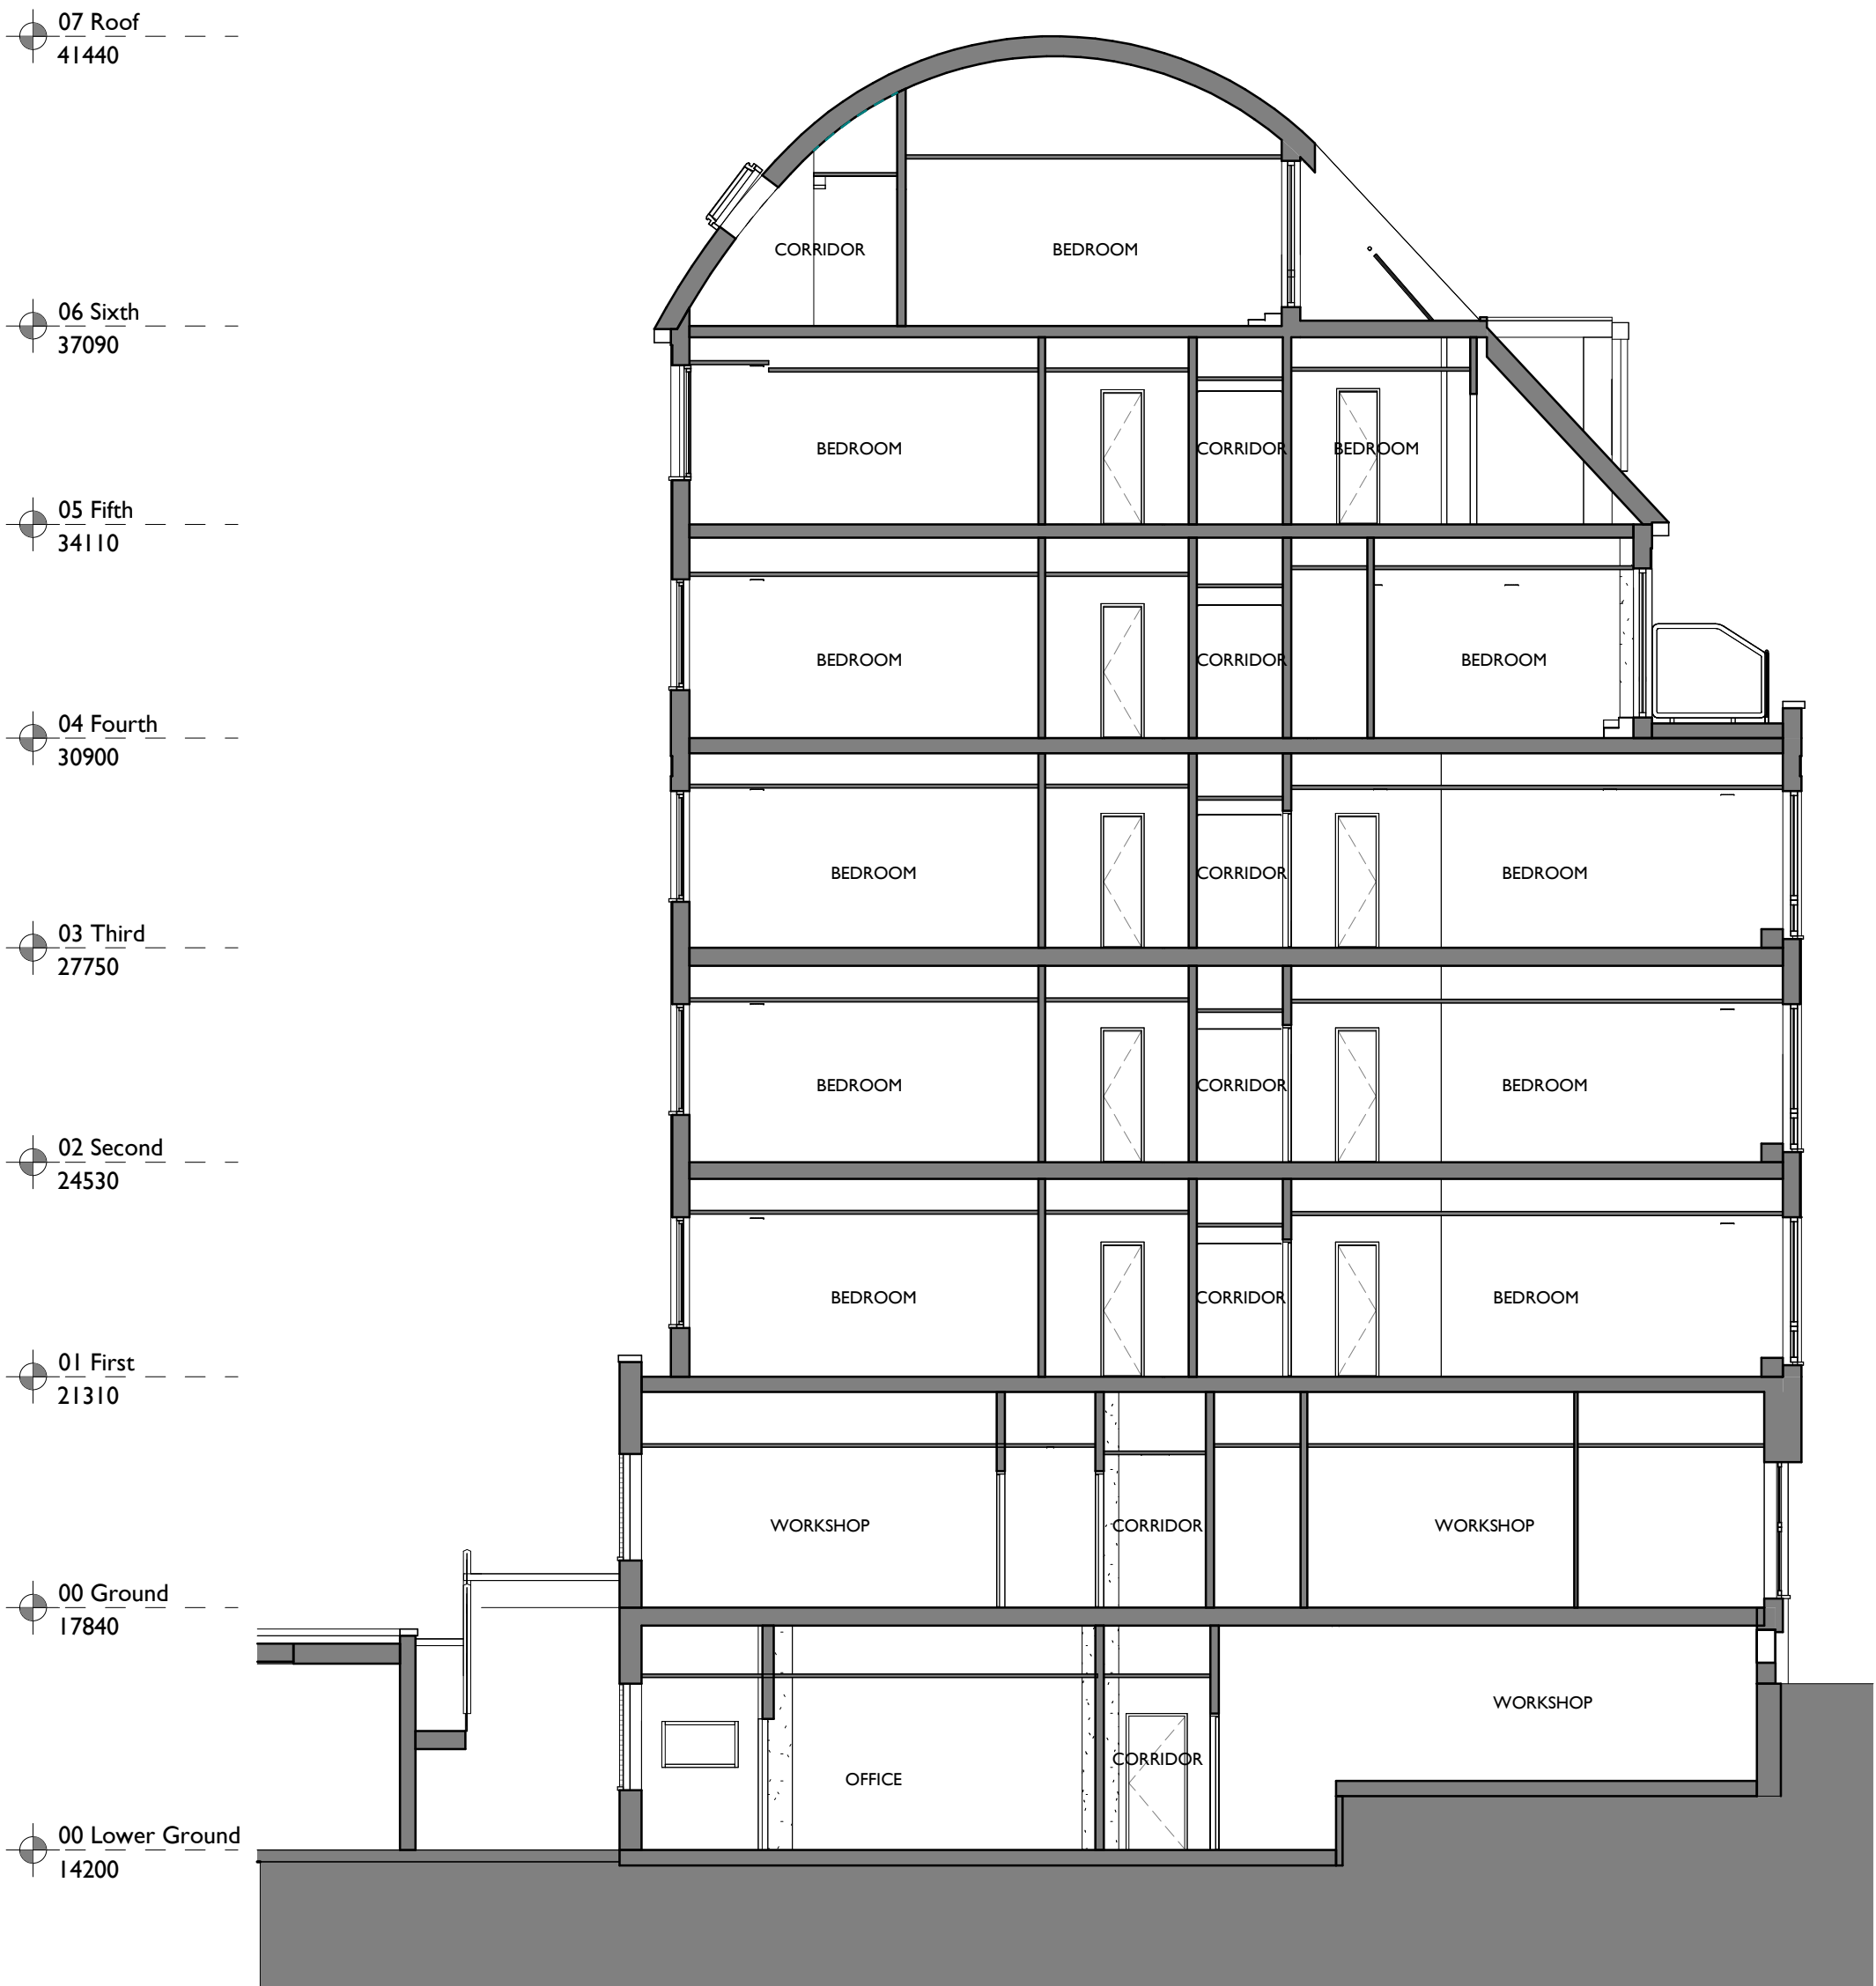


Notes

This drawing is the property of Willmore Iles Architects.
Copyright is reserved by Willmore Iles Architects and the drawing is issued on the condition that it is not copied, reproduced, retained, or disclosed to any unauthorised person, either wholly or in part, without the consent in writing of Willmore Iles Architects
Any discrepancies must be reported to the Architect.

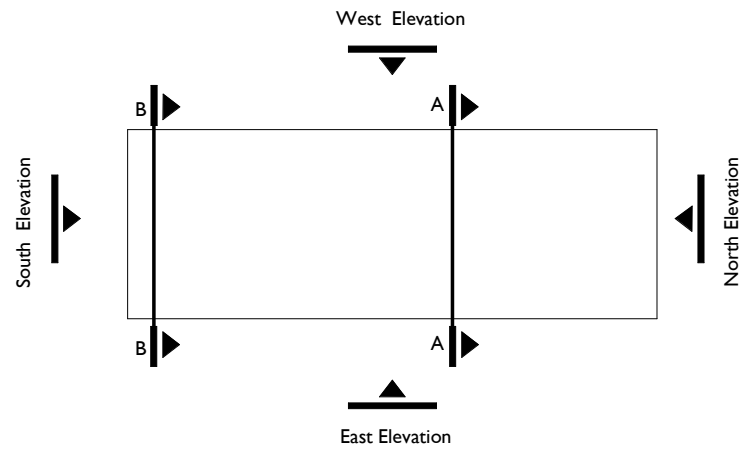

SECTION A-A
1 : 100

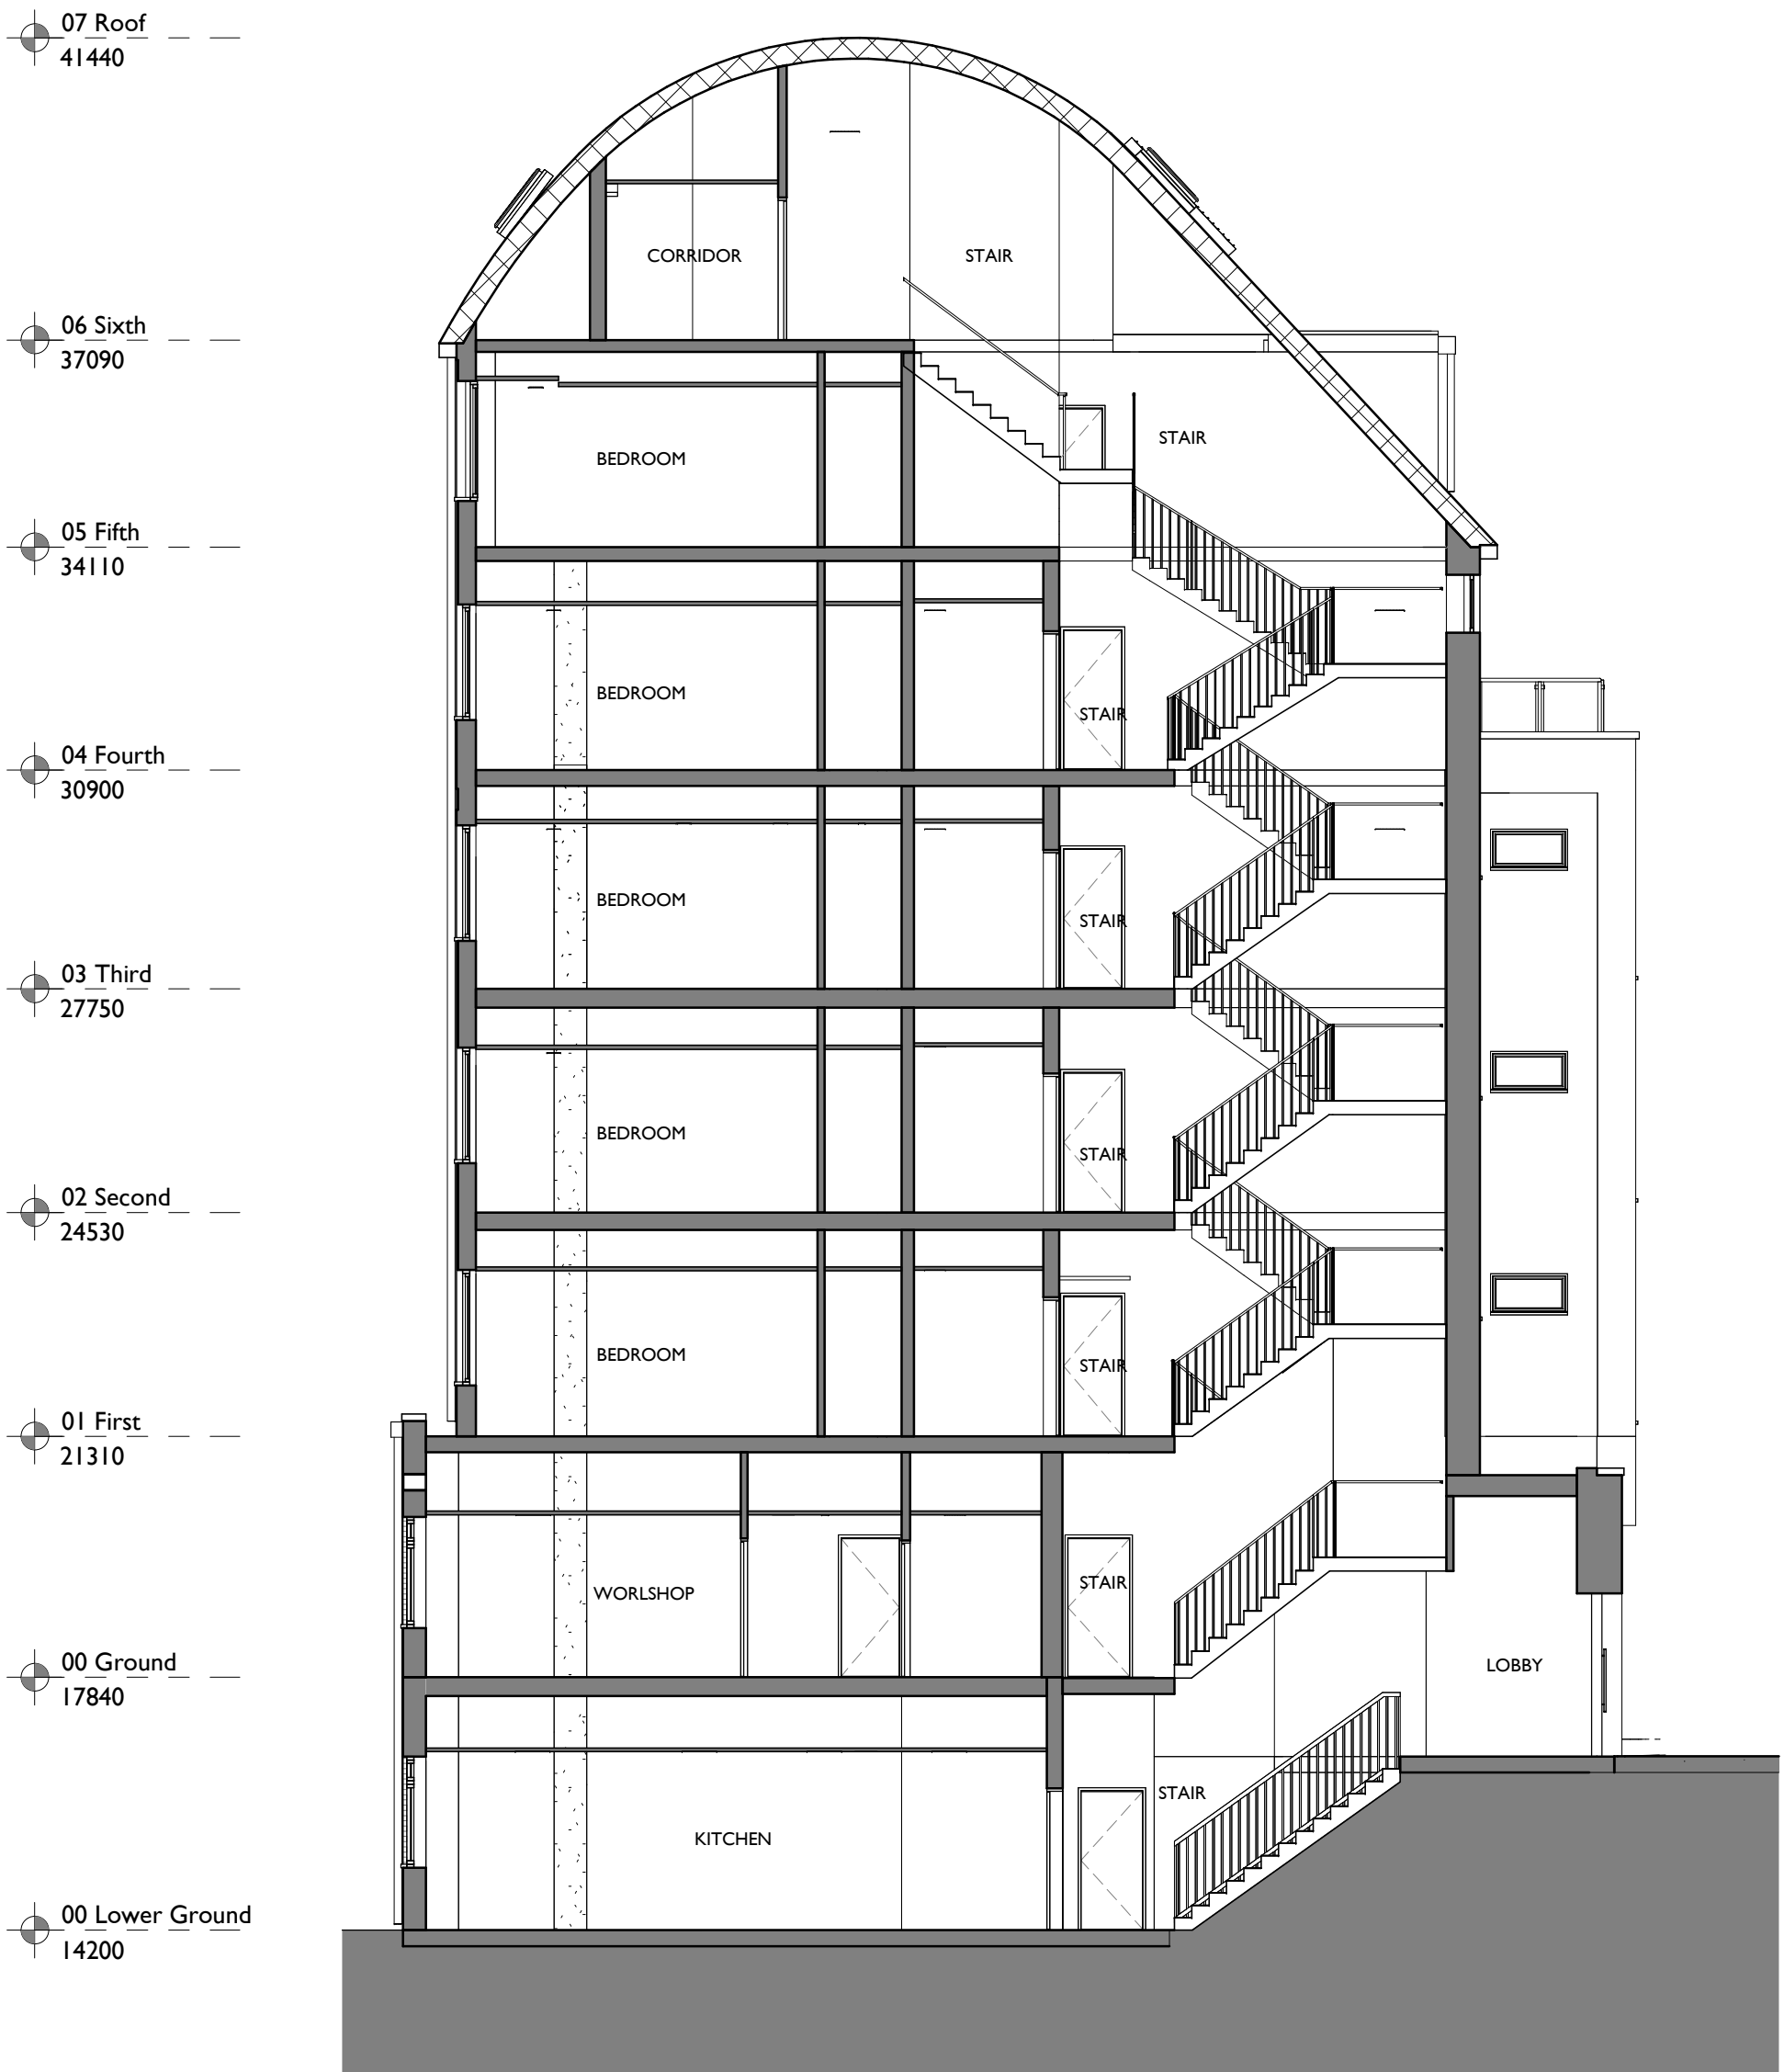

SECTION B-B
1 : 100

S1 - Scale bar added	WA	SD	10/05/24	P01
Amendment	Drwn	Chkd	Date	Rev



267 Howell Road - Horwells - Bristol - BS8 4SF - Tel: 0117 9450962
www.willmoreiles.com

Drawing Status
S1

Client
36 Kirby Street Limited

WIA No. 1176	Job Title 36-43 Kirby St, London
-----------------	-------------------------------------

Drawing Title

EXISTING SECTIONS
SECTION A-A & B-B

Scale	Size	Drawn	Checked	Date
1 : 100	A1	WA	SD	27/02/24
Drawing No	Rev			
001176- WIA- XX- XX- SC- A	P01	01400		

QMF22 Issue 02 05.03.14

