

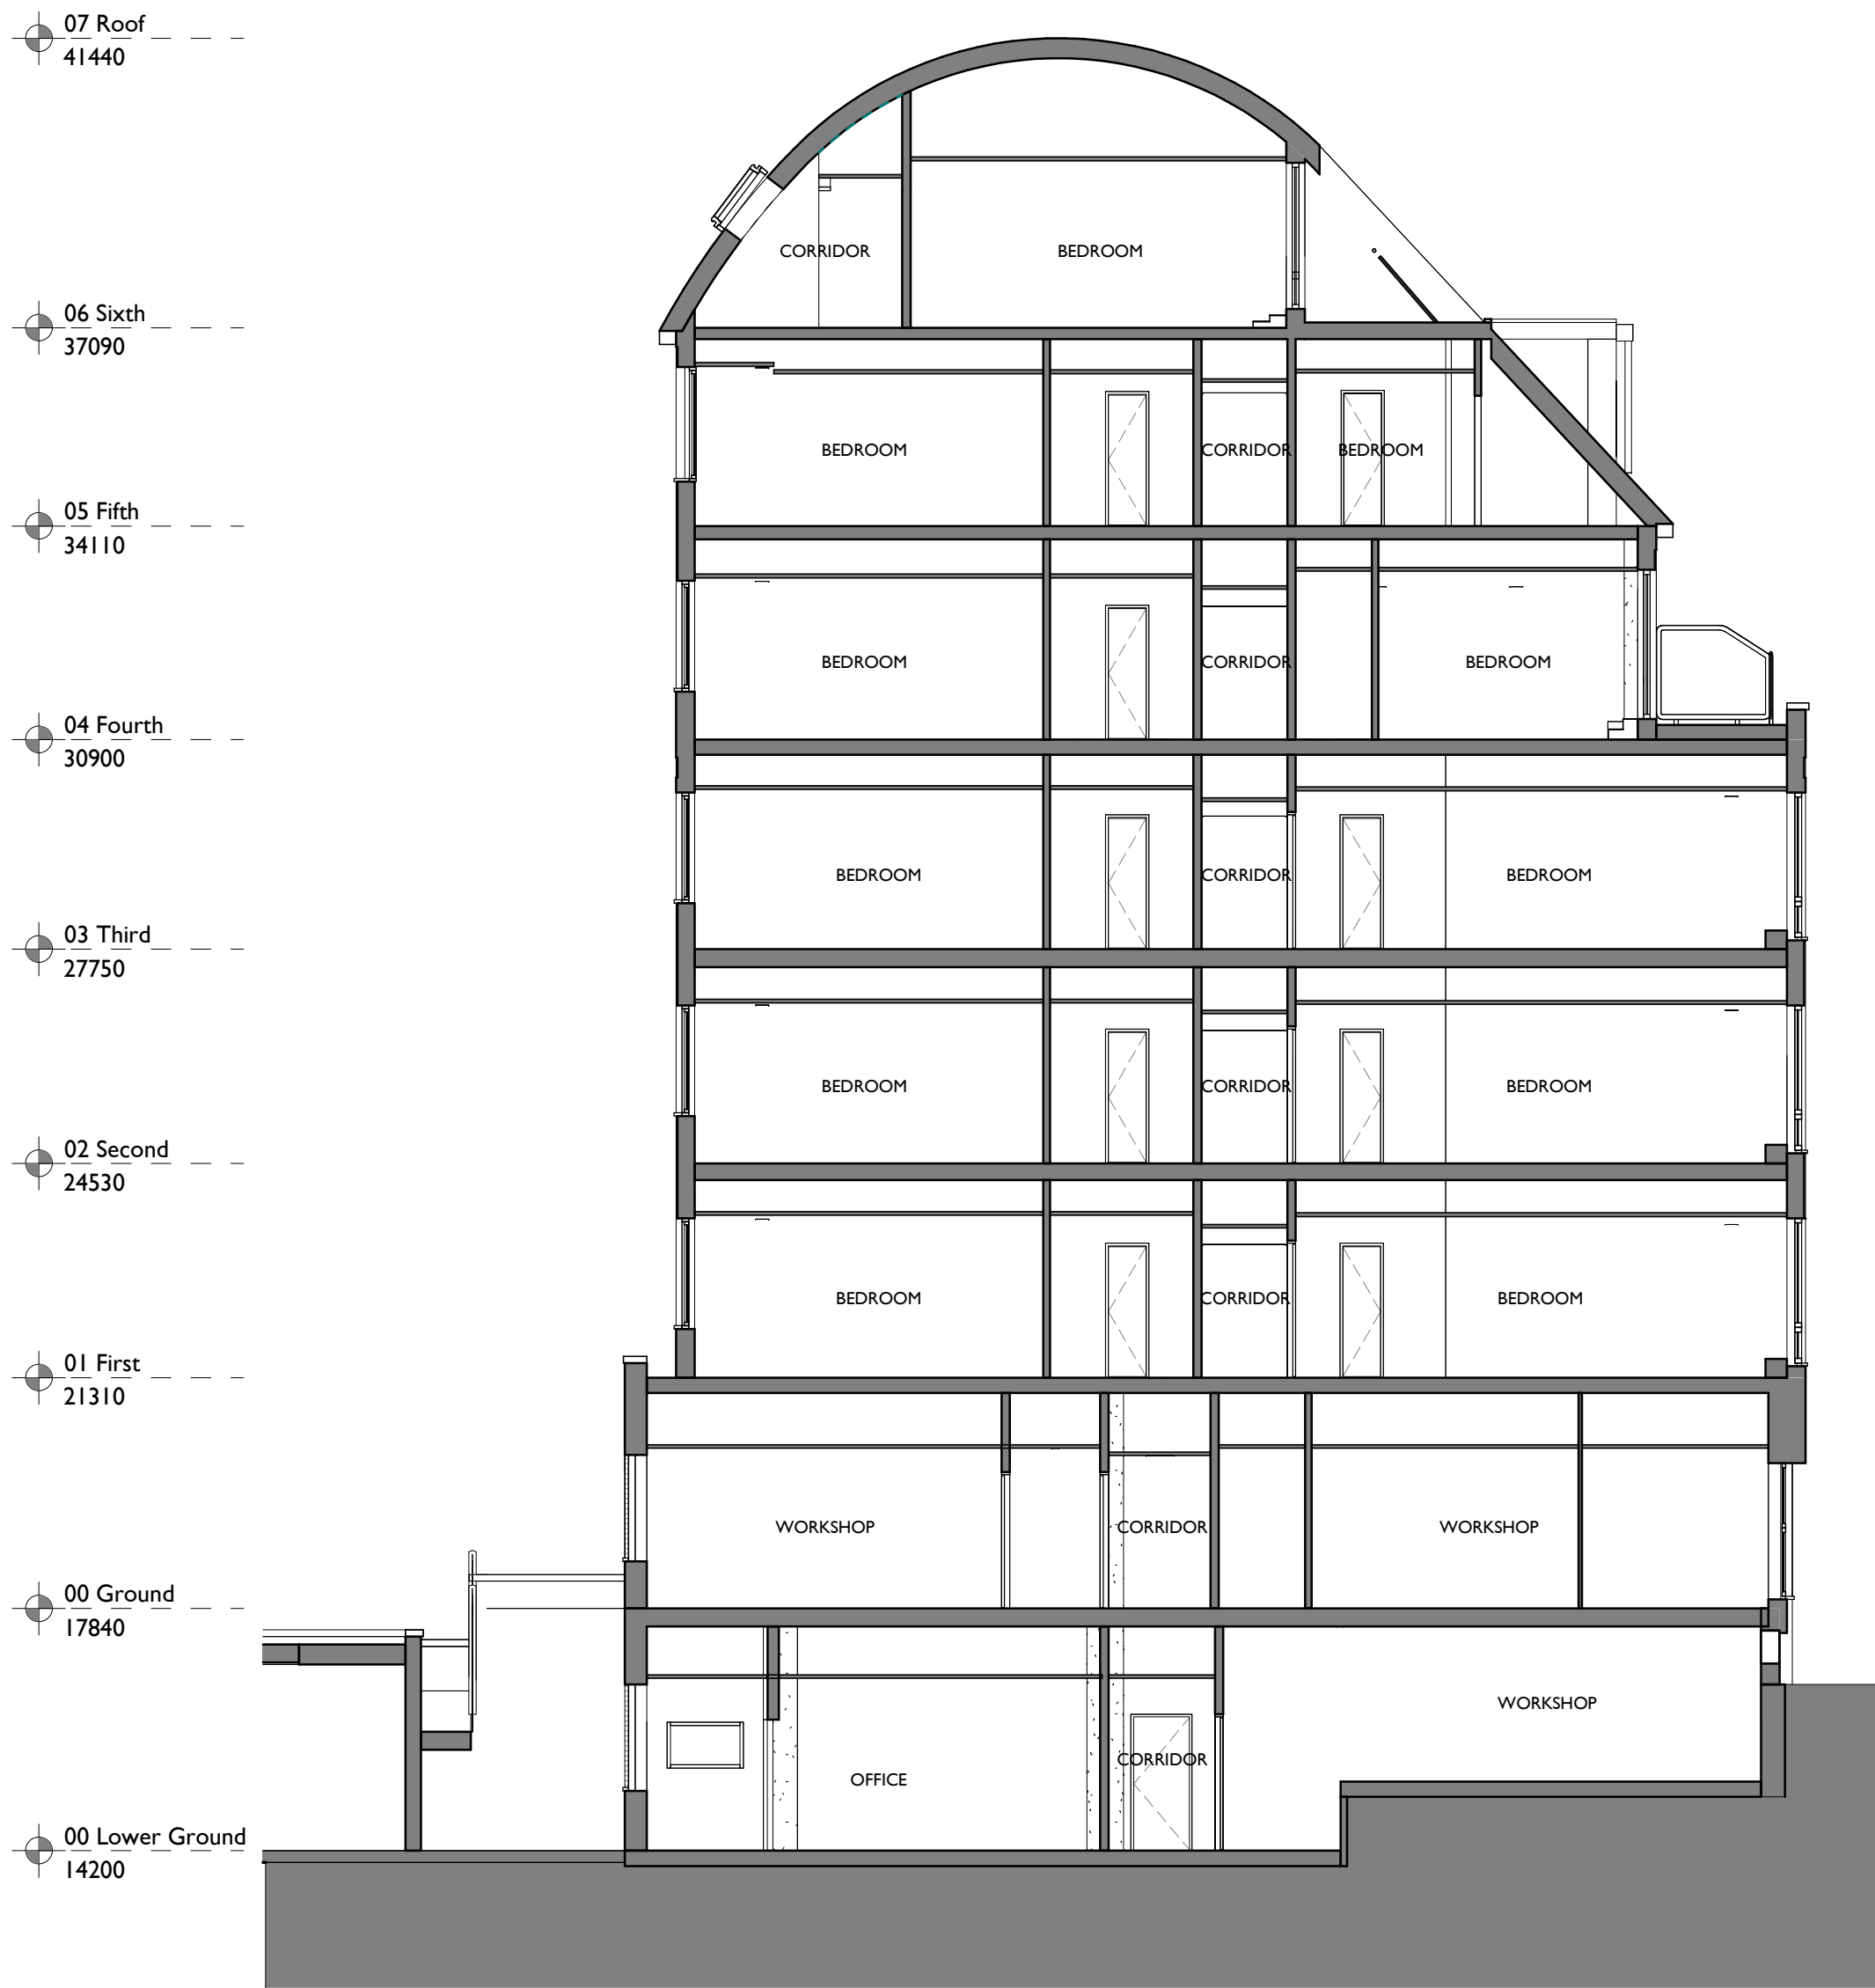


Notes


This drawing is the property of Willmore Iles Architects.
Copyright is reserved by Willmore Iles Architects and the drawing is issued on the condition that it is not copied, reproduced, retained, or disclosed to any unauthorized person, either wholly or in part, without the consent in writing of Willmore Iles Architects
Any discrepancies must be reported to the Architect.

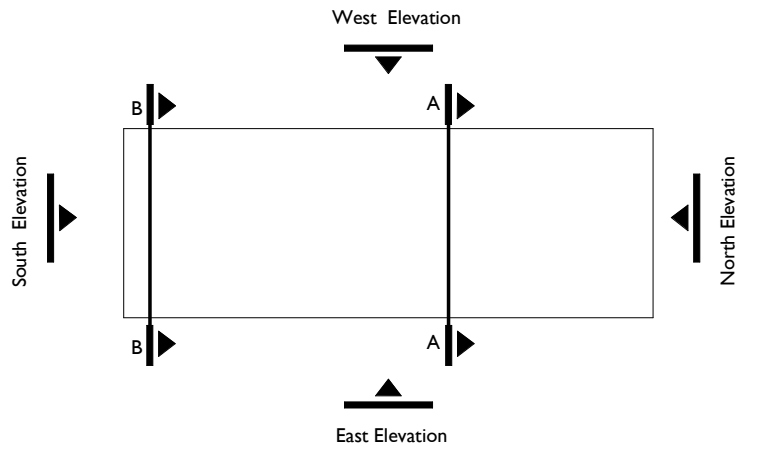

SECTION A-A
1 : 100

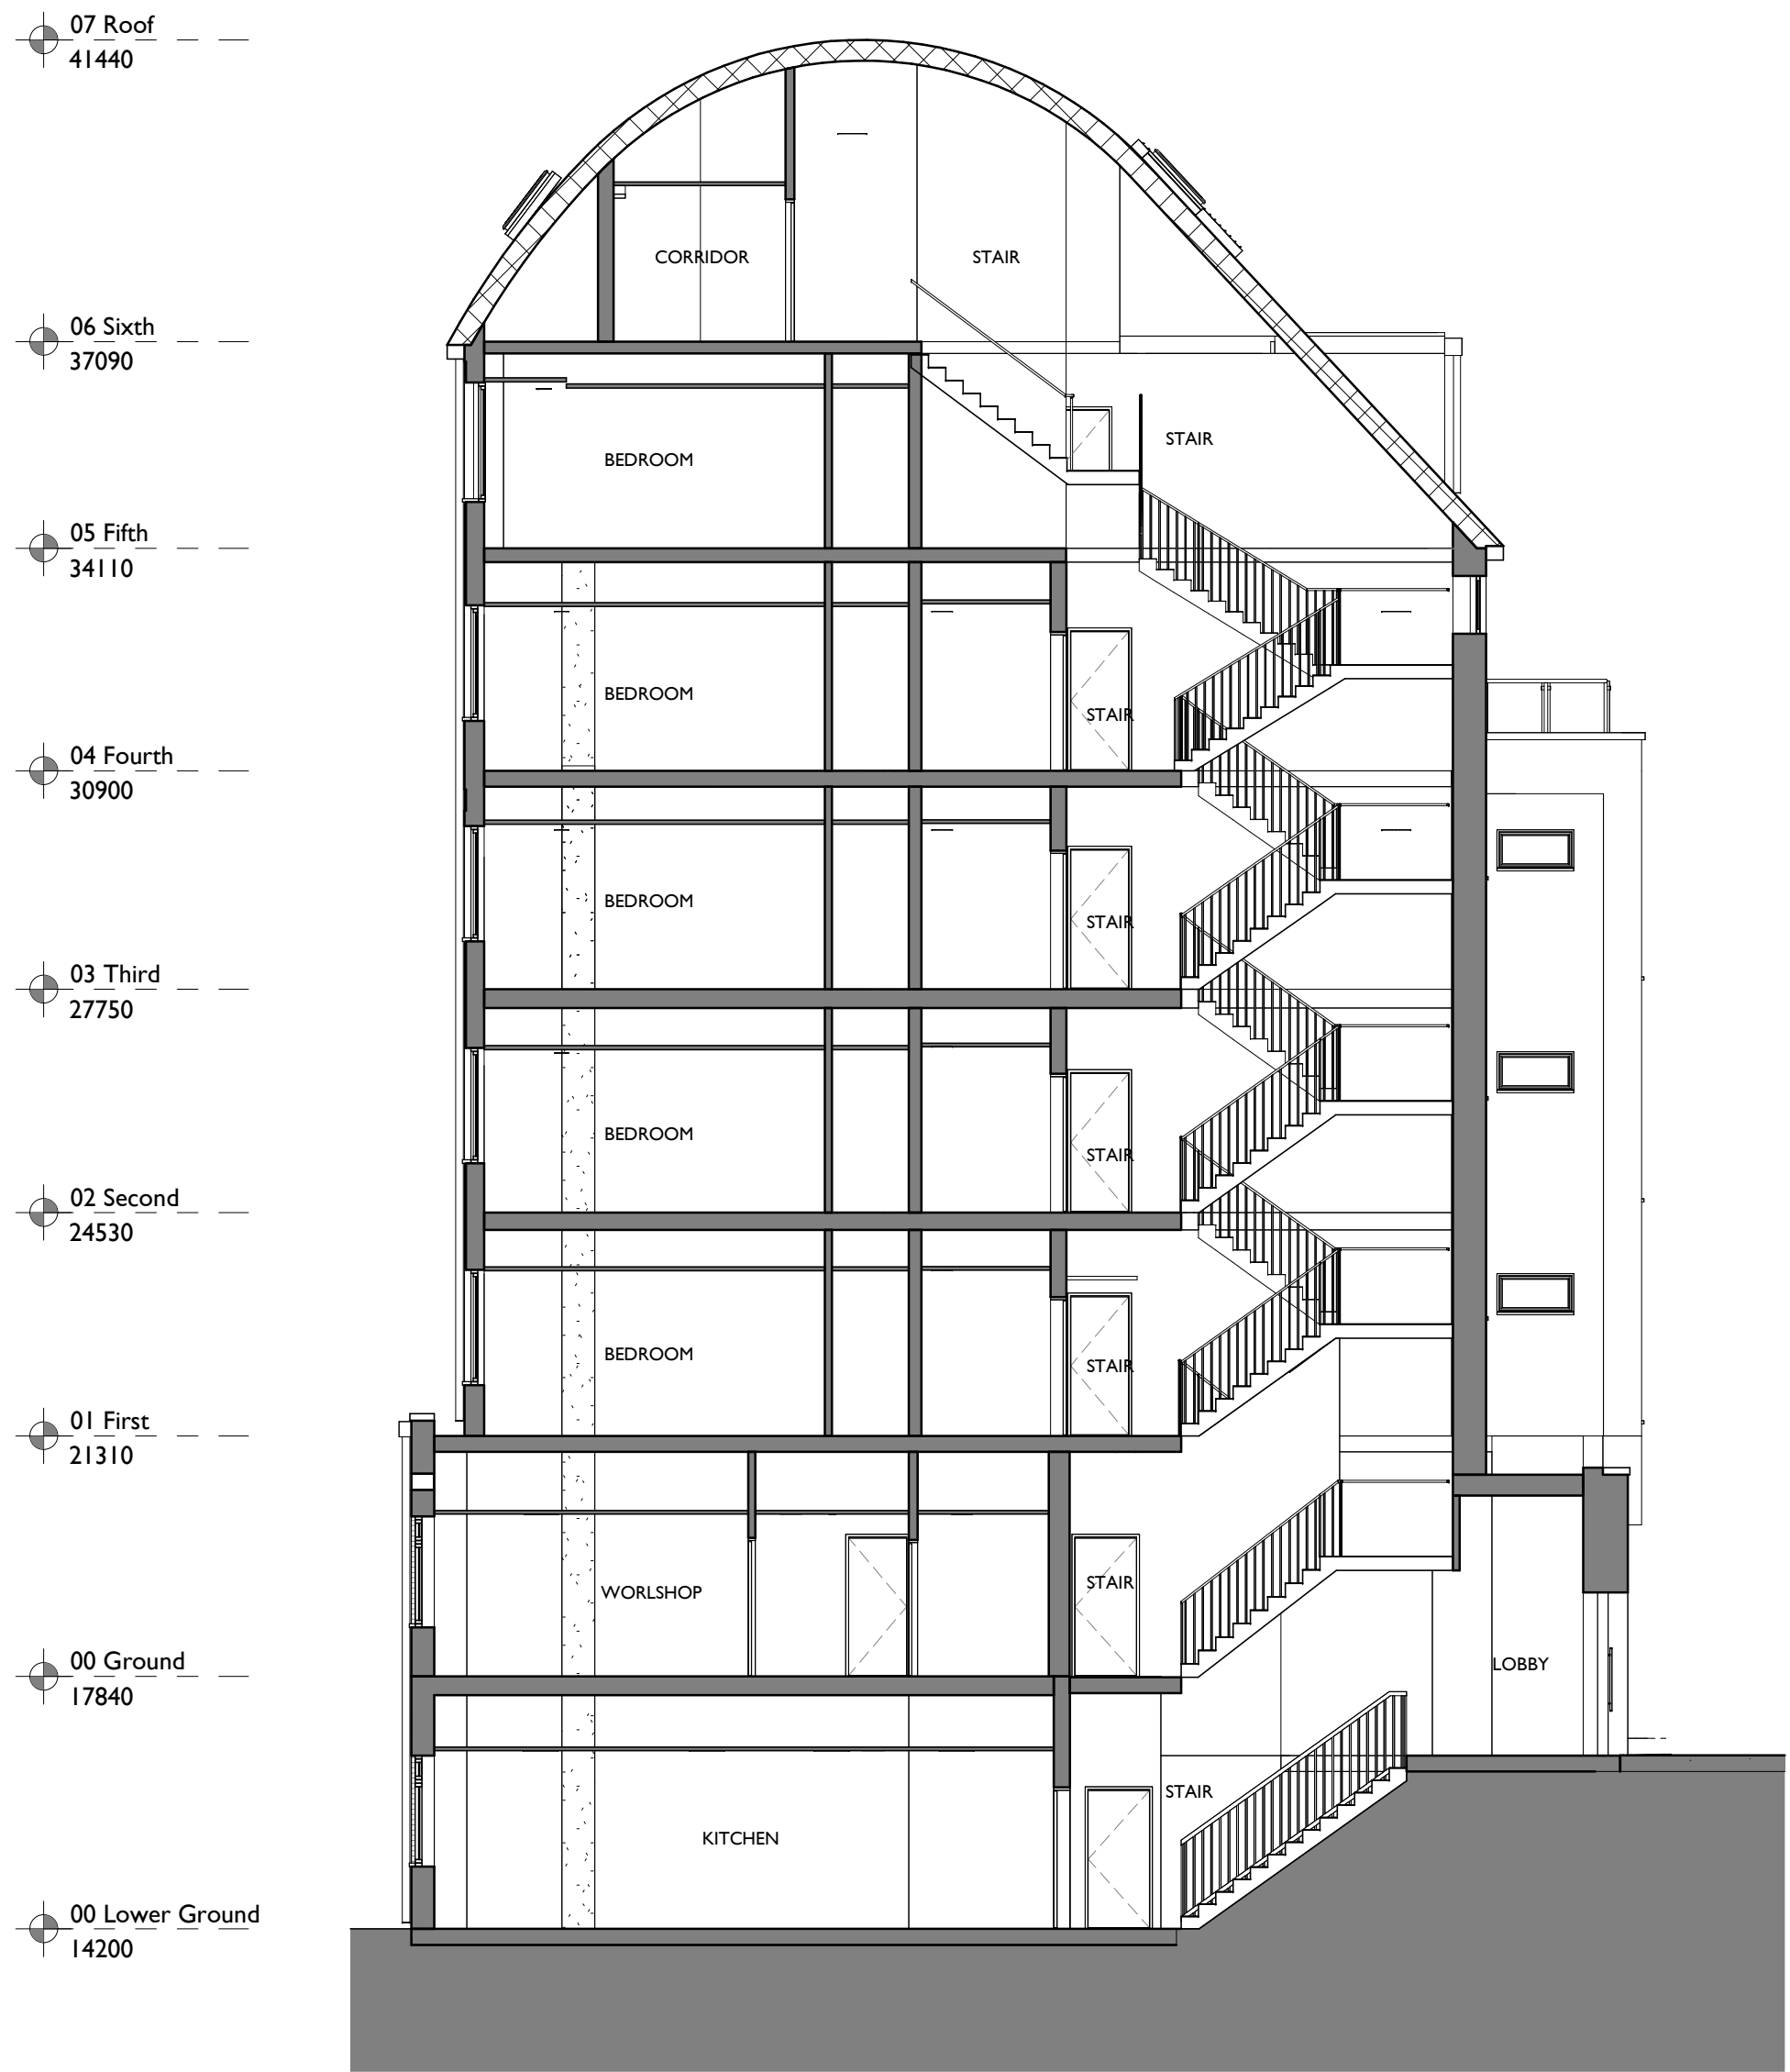

SECTION B-B
1 : 100

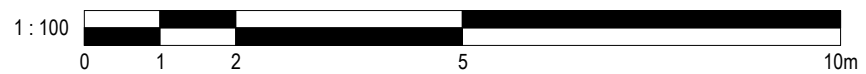

S1 - Coordination	WIA	SD	15/05/24	P02
S1 - Scale bar added	WA	SD	10/05/24	P01
Amendment	Drwn	Chkd	Date	Rev



267 Horwell Road - Horwells - Bristol - BS8 4SF - Tel: 0117 9450962
www.willmoreiles.com

Drawing Status
S1

Client
36 Kirby Street Limited

WIA No. 1176
Job Title 36-43 Kirby St, London

Drawing Title

PROPOSED SECTIONS
SECTION A-A & B-B

Scale	Size	Drawn	Checked	Date
1 : 100		WA	Checker	01/05/24

Drawing No	Rev
001176- WIA- XX- XX- SC- A	P02

QMF22 Issue 02.05.03.14