



Notes

This drawing is the property of Wilmore+Lee Architects. Copyright is reserved by Wilmore+Lee Architects and this drawing is issued on the condition that it is not copied, reproduced, re-used, or altered in any way without the prior written consent of Wilmore+Lee Architects. Any discrepancies must be reported to the Architect.

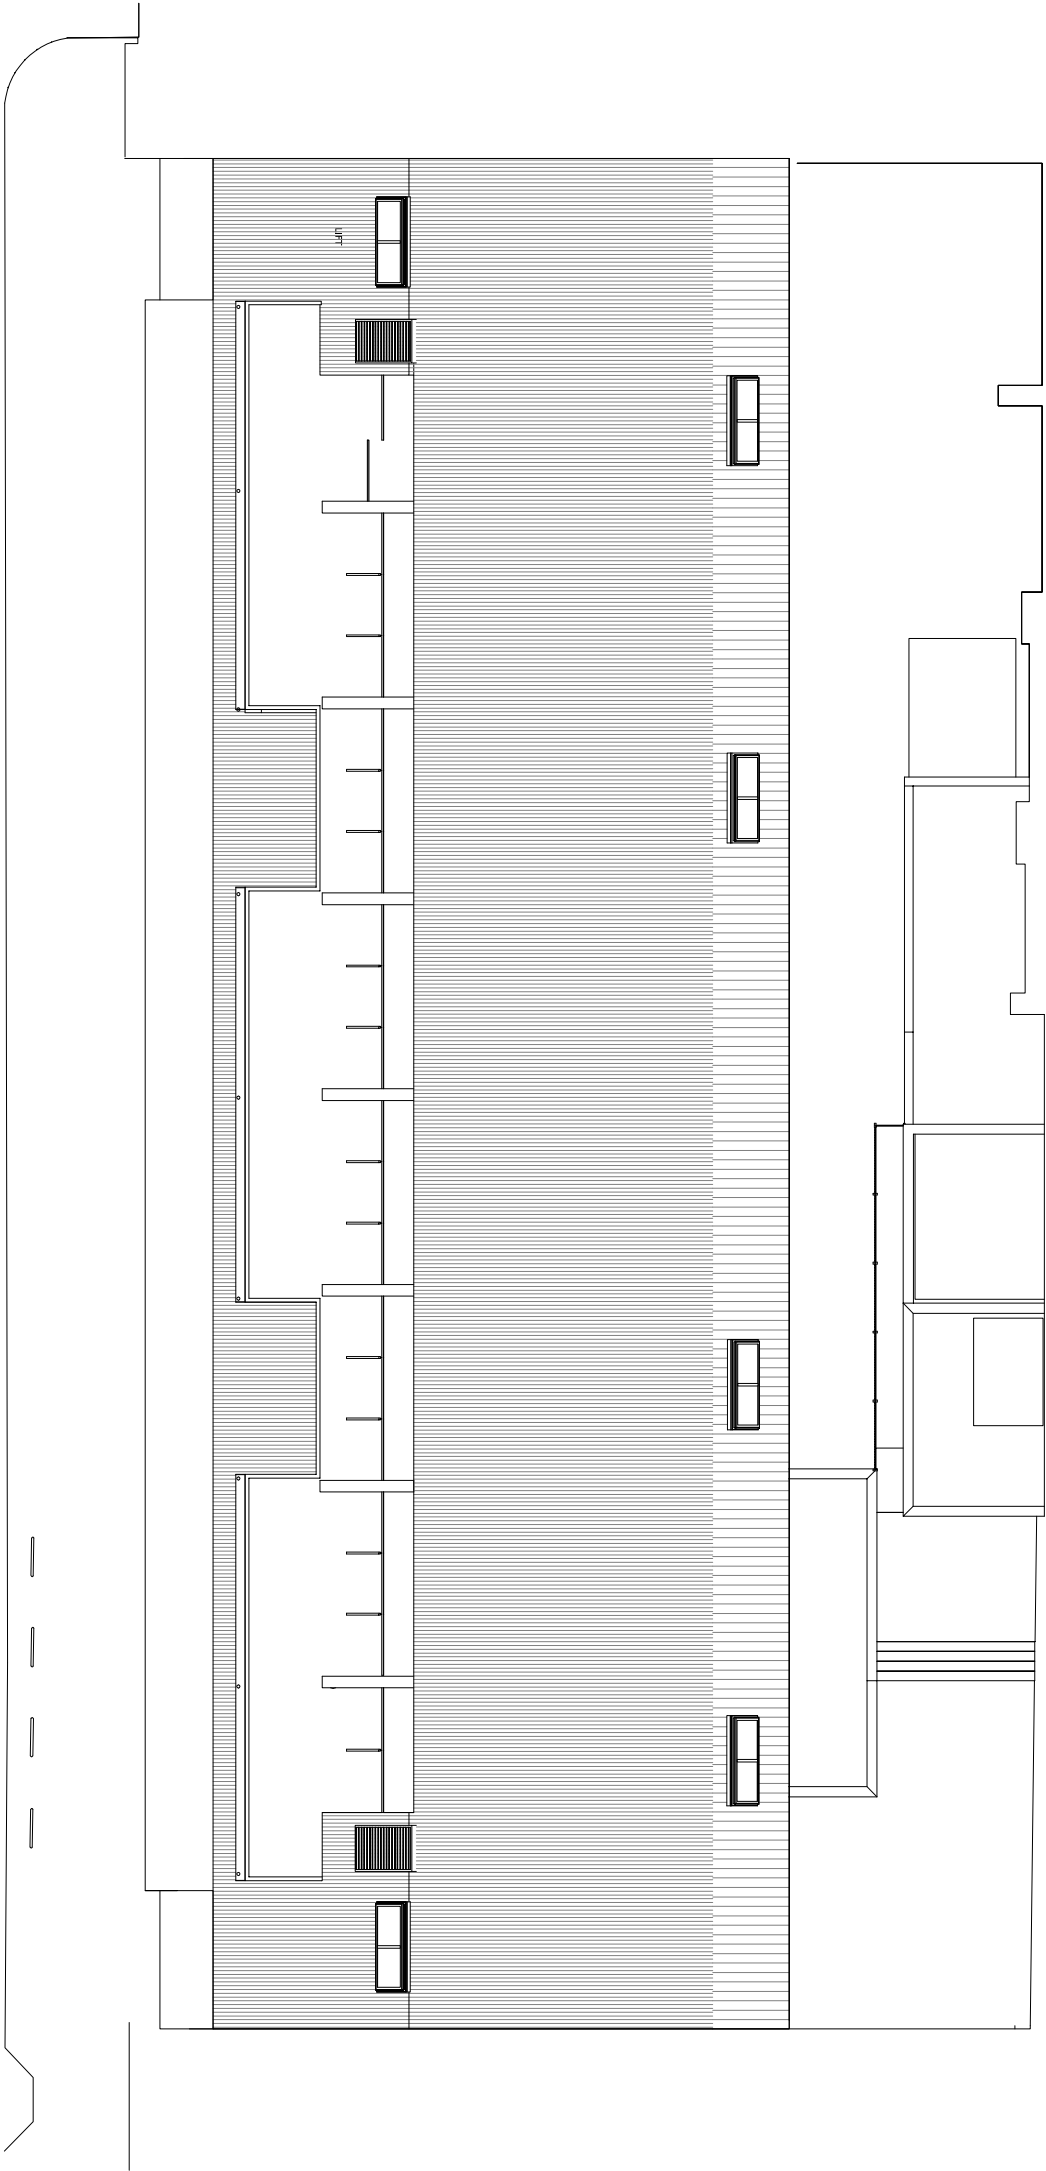

S1 - Seattle Street Addition	WLA	SD	10/05/24	Rev1
Amendment	Drawn	Checked	Date	Rev

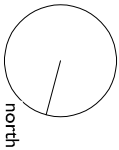

207 Russell Road - Newcastle, Bristol - BS6 6BP - Tel 0117 940062

Drawing Status	S1
Client	36 Kirby Street Limited
VIA No.	1176
Job Title	36-43 Kirby St, London
Drawing Title	

EXISTING BLOCK PLAN

Scale	Size	Drawn	Checked	Date
1 : 200	A3	WLA	SD	07/05/24
Drawing No	001176- WLA-XX-XX-ST-A	10002	Rev	P01

