
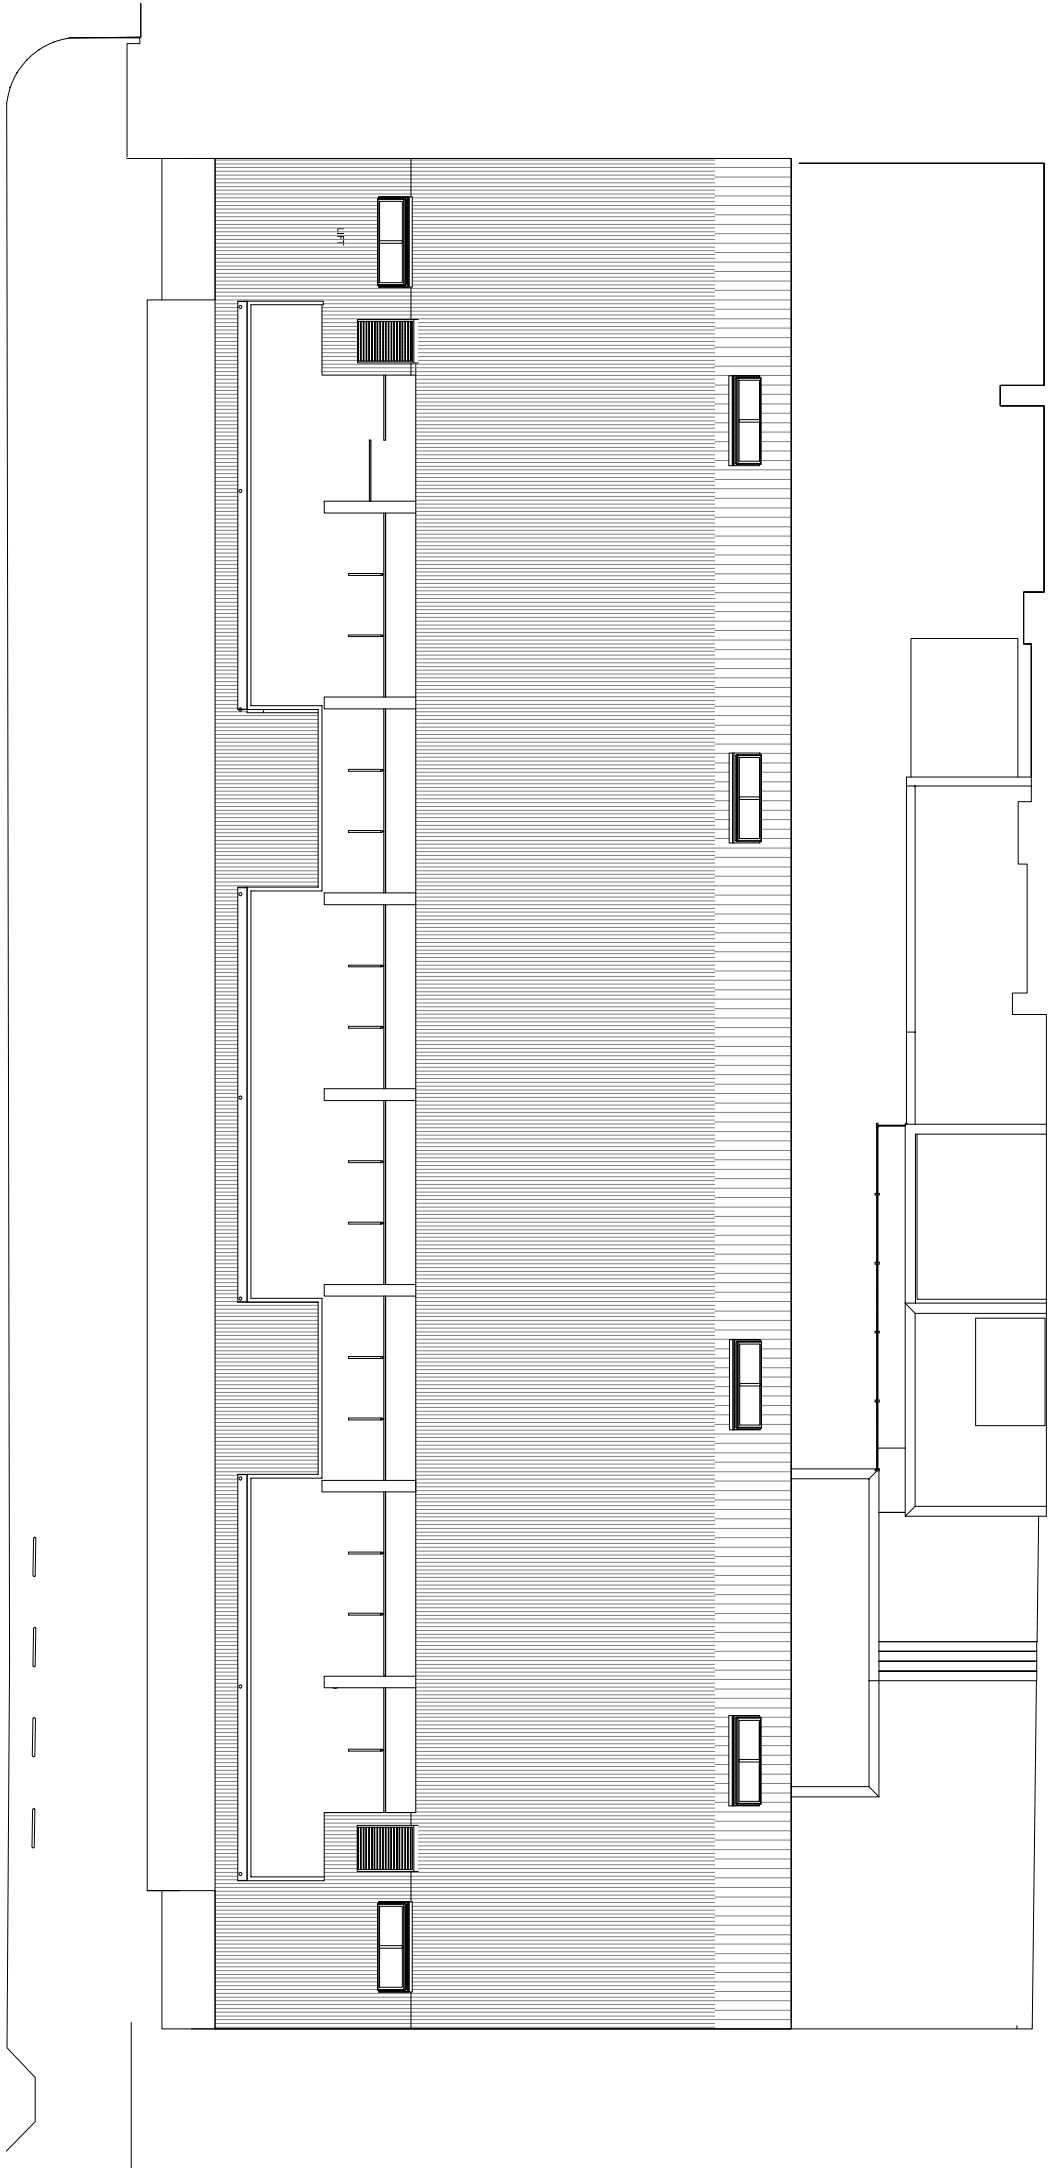


Notes

This drawing is the property of Willmore Iles Architects. Copyright is reserved by Willmore Iles Architects and the drawings remain on the copyright that it is not copied, reproduced, stored or allowed to be transmitted in any form without the prior written consent of Willmore Iles Architects. Any discrepancy must be reported to the Architect.

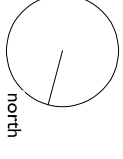

Rev	Date	By	Check	Appr
1	10/05/24	WVA	SD	
0		WVA	SD	

SI1 - Spatial Framework  
Amendment



247 Falconer Road - Hawthorn, Vic 3122  
www.willmoreiles.com.au

Drawing Status	S1
Client	36 Kirby Street Limited
VIA No.	Job Title
1176	36-43 Kirby St, London
Drawing Title	

PROPOSED BLOCK PLAN

Scale	Size	Drawn	Checked	Date
1 : 200	A3	WVA	SD	07/05/24
Drawing No	001176- WIA-XX-XX-ST-A	10003	Rev	P01

