


Elevation 32

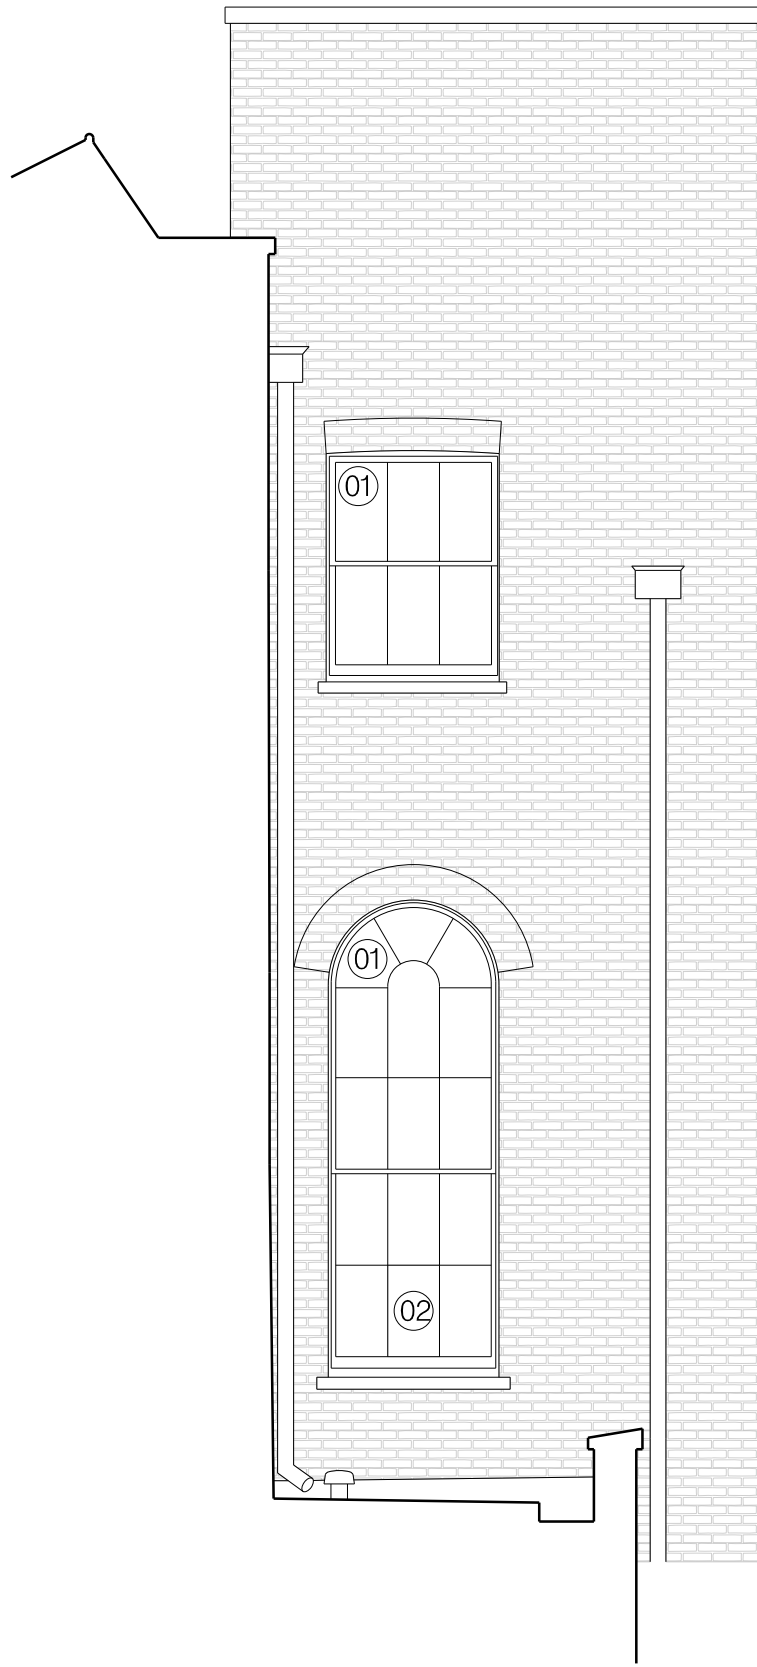


Elevation 33

General Notes

Do not scale from this drawing. Drawings are for the purpose of the stage stated at the base of the drawing and therefore not for construction unless specifically stated. All dimensions to be verified on site prior to construction.

For information only unless indicated in status.  
All services to be Contractor's design.  
All works to be in accordance with current Building Regulation requirements an current construction legislation.  
It is the contractor's responsibility to cross-reference all design documents and notify the architect of any inadequacy, discrepancy or divergence in or between the full drawing package/design information.  
Drawings to be read in conjunction with full drawing package issued by Architect and other consultants information.  
Copyright © Flower Michelin Architects LLP 2021

--- DENOTES LINE OF EXISTING

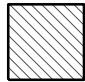 DENOTES EXTENT OF NEW WALLS

NOTES

- 01 ALL WINDOWS TO RECEIVE DRAFT SEAL AND OVERHAUL BY SPECIALIST WINDOW CARPENTER, TO IMPROVE THERMAL PERFORMANCE AND MINIMISE HEAT LOSS
- 02 SINGLE PANE OF GLASS TO BE REPLACED DUE TO ACCIDENTAL DAMAGE. GLASS THICKNESS AND STYLE TO MATCH EXISTING ADJACENT

PLAN SHOWS LAYOUT APPROVED UNDER APPLICATION REF. 20231369P AND 20232133L, WHICH HAVE BEEN IMPLEMENTED AND WORKS CURRENTLY ONGOING AT SITE

Revision	Date	Description
----------	------	-------------

FLOWER MICHELIN

+44(0)20 7751 0444  
studio@flowermichelin.com

Unit 7-8, 27 Ackmar Road, London, SW6 4UR  
flowermichelin.com



Project	1 Albany Terrace, Park Square East, London, NW1 4DS
Title	Rear Elevations
Number	296_33_32

Status	Planning Approved	Scale	1:100 A3/1:50 A1
--------	-------------------	-------	------------------

