



NOTES

- Drawings to be read together with Design Intent information and technical drawings
- All drawings shall be read in conjunction with the fire strategy
- All layouts are subject to compliance review by Building Control
- Drawings are based on survey data and review survey data for further details.
- Do not scale from this drawing. All dimensions are to be verified on site before proceeding with the work.
- Architect shall be notified in writing of any discrepancies.

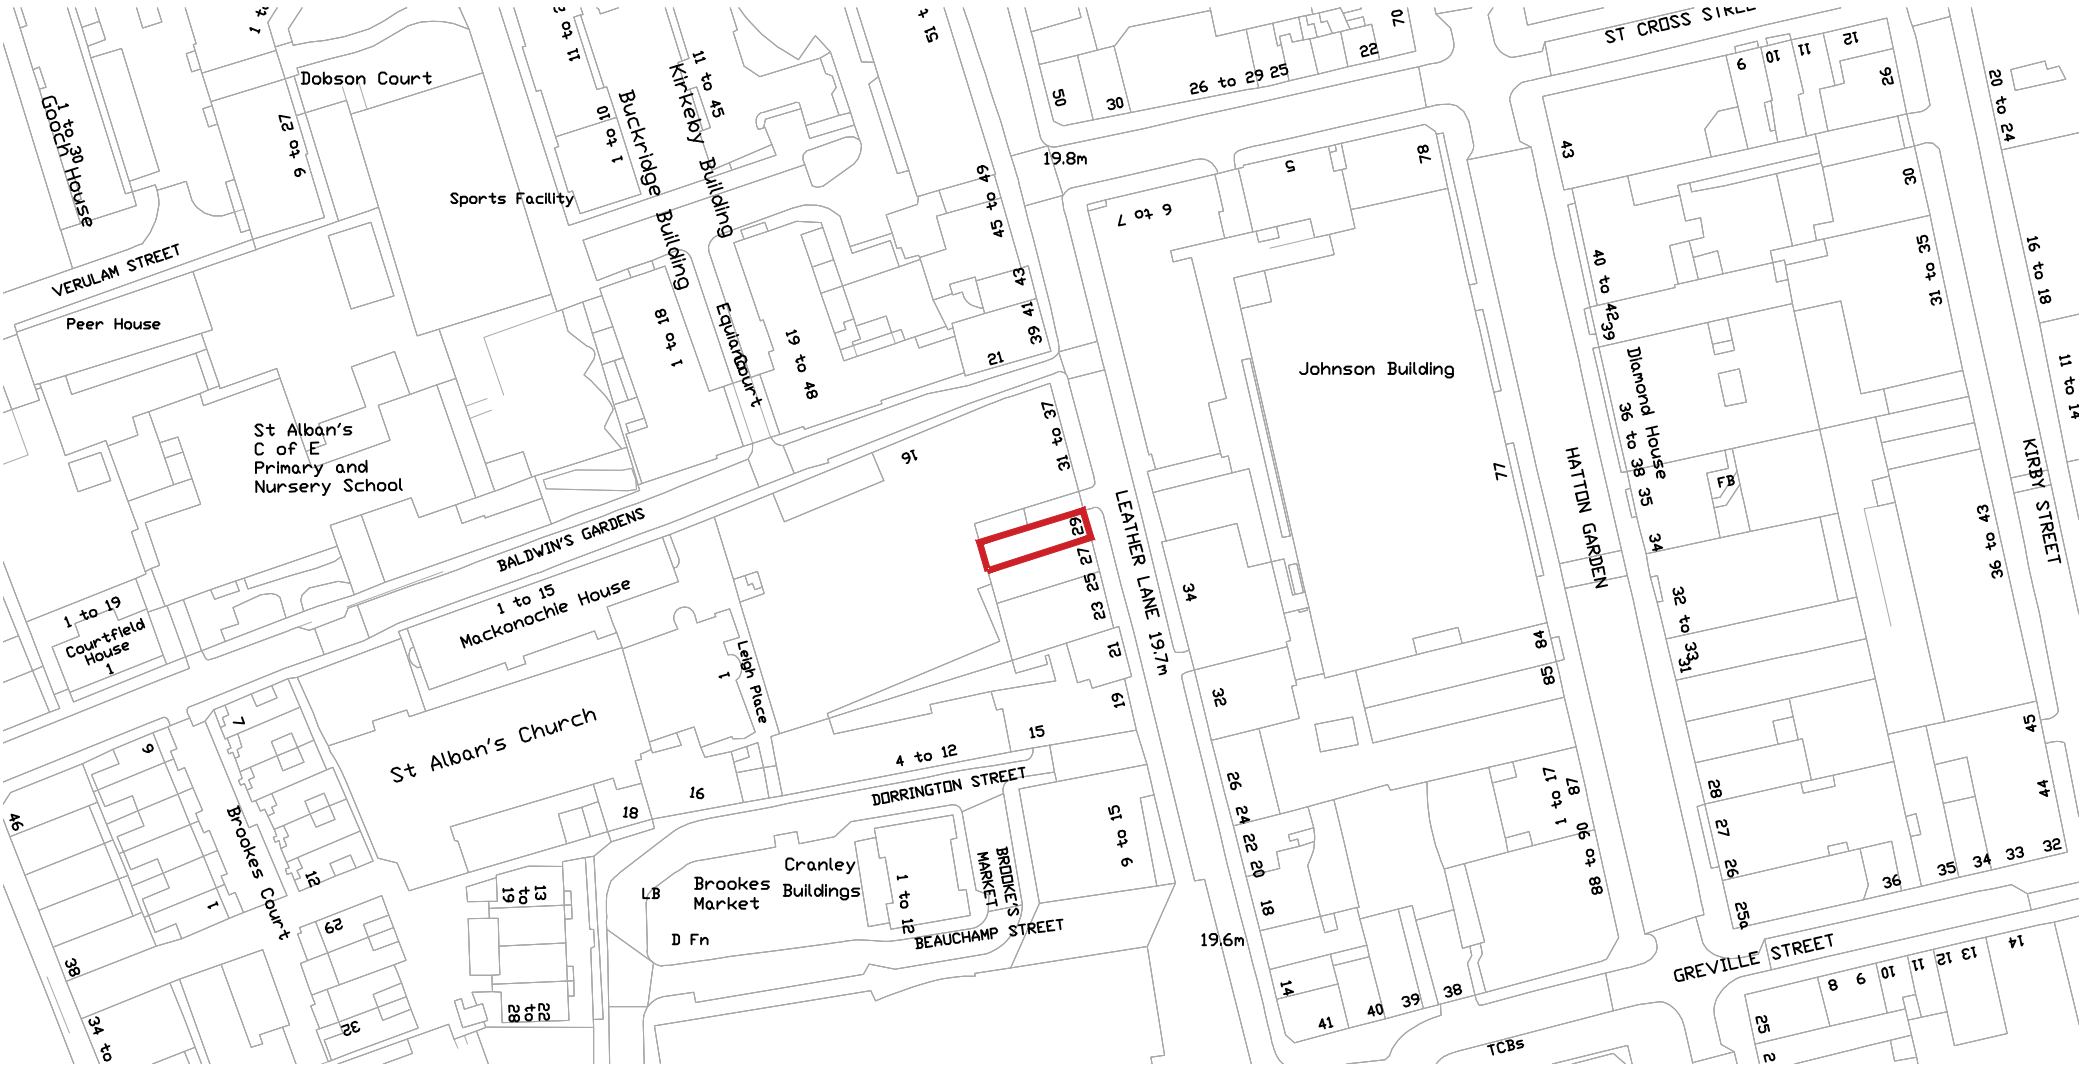

01 | Location Plan




001 | 1:1250

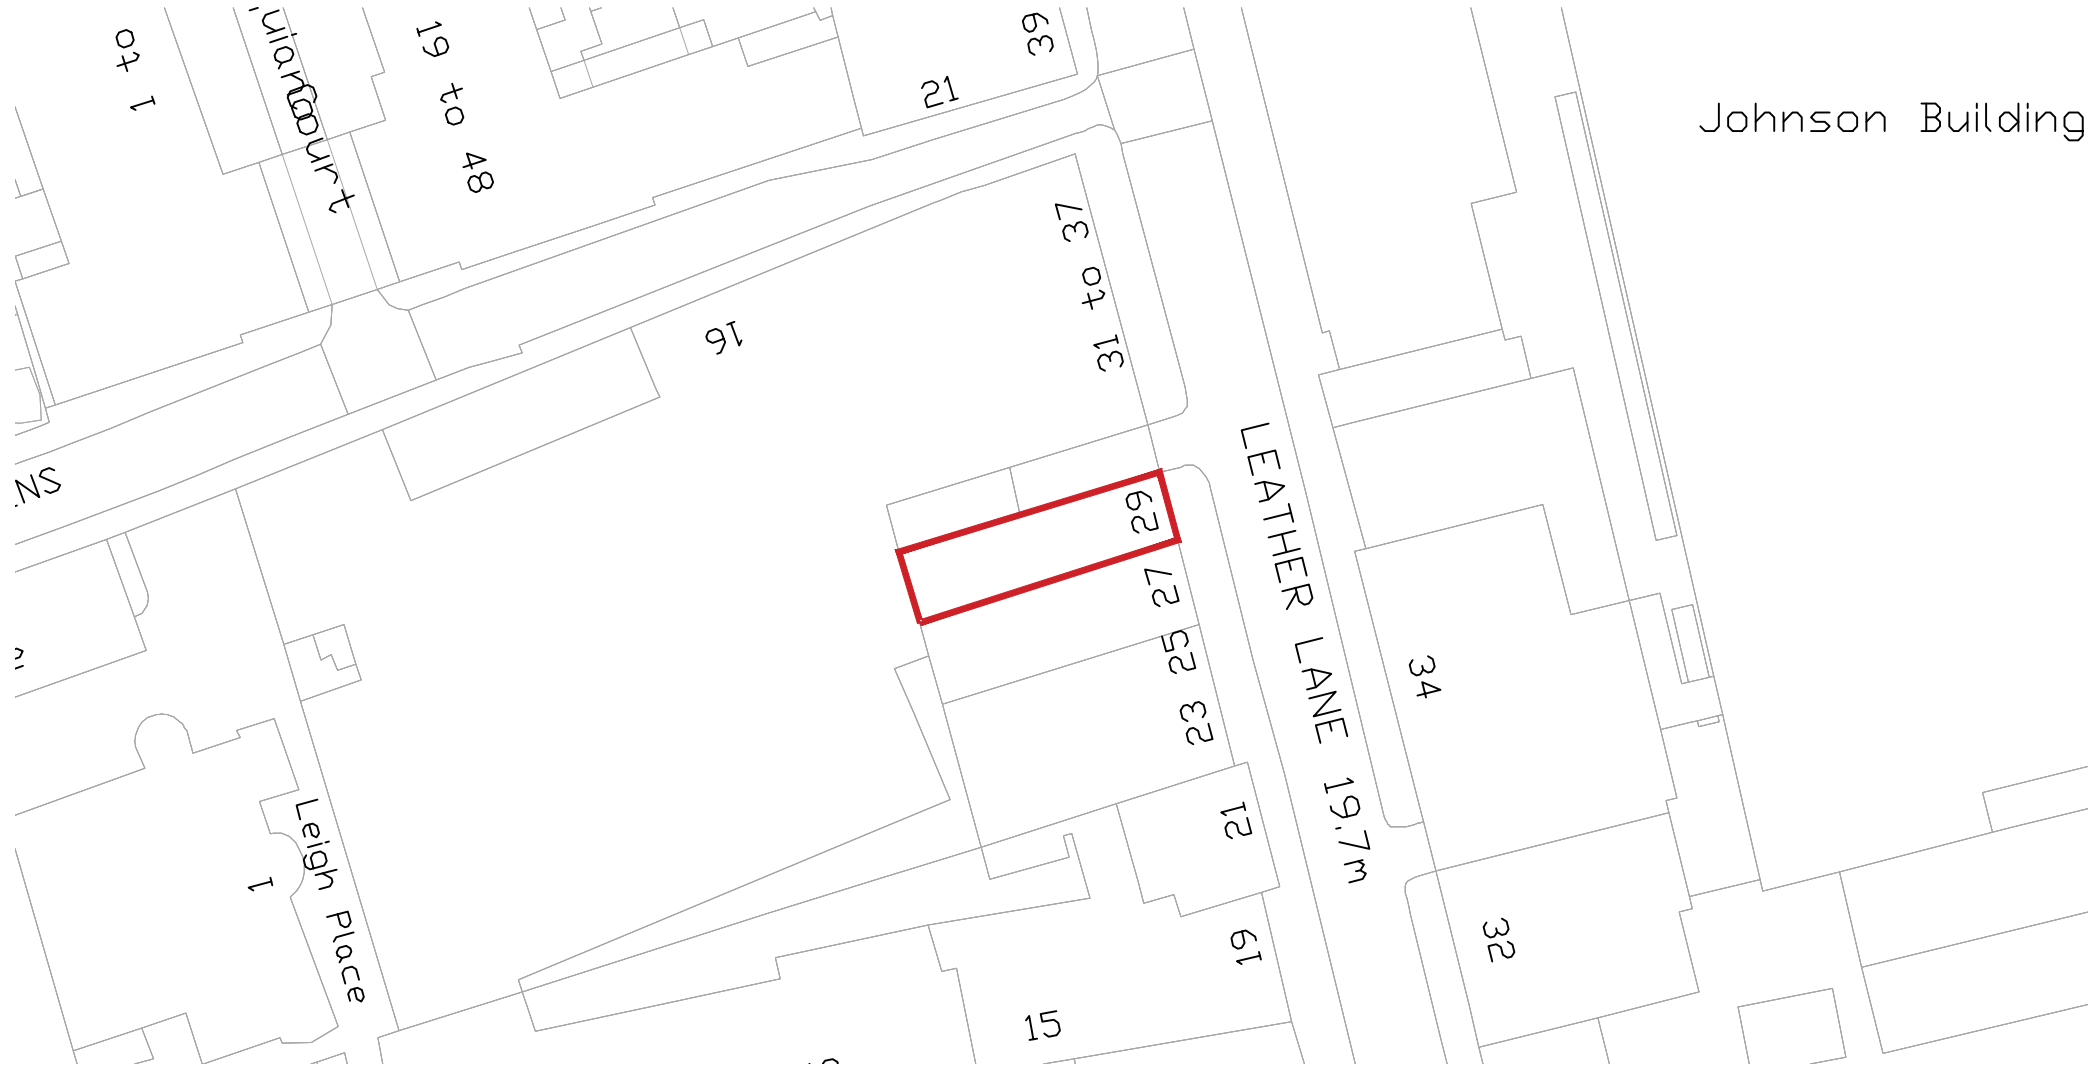

02 | Block Plan

001 | 1:500

P1	Issued for planning	DF	OG	24.05.2024
Rev	Description	By	Check	Date

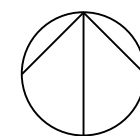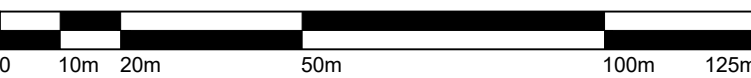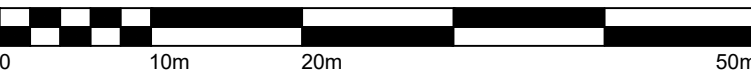

STUDIO GHAZAL
& Dijan Malla

Contractor

Client



TON-KIN

Project

29 Leather Lane
London, EC1N 7TE

Drawing

Location and Block Plans

Scale	Date	Drawn	Approved
Various @ A1	24.05.2024	DF	OG
Drawing No.	Revision		
TNK-SGDM-PR-XX-DR-A-001	P1		