
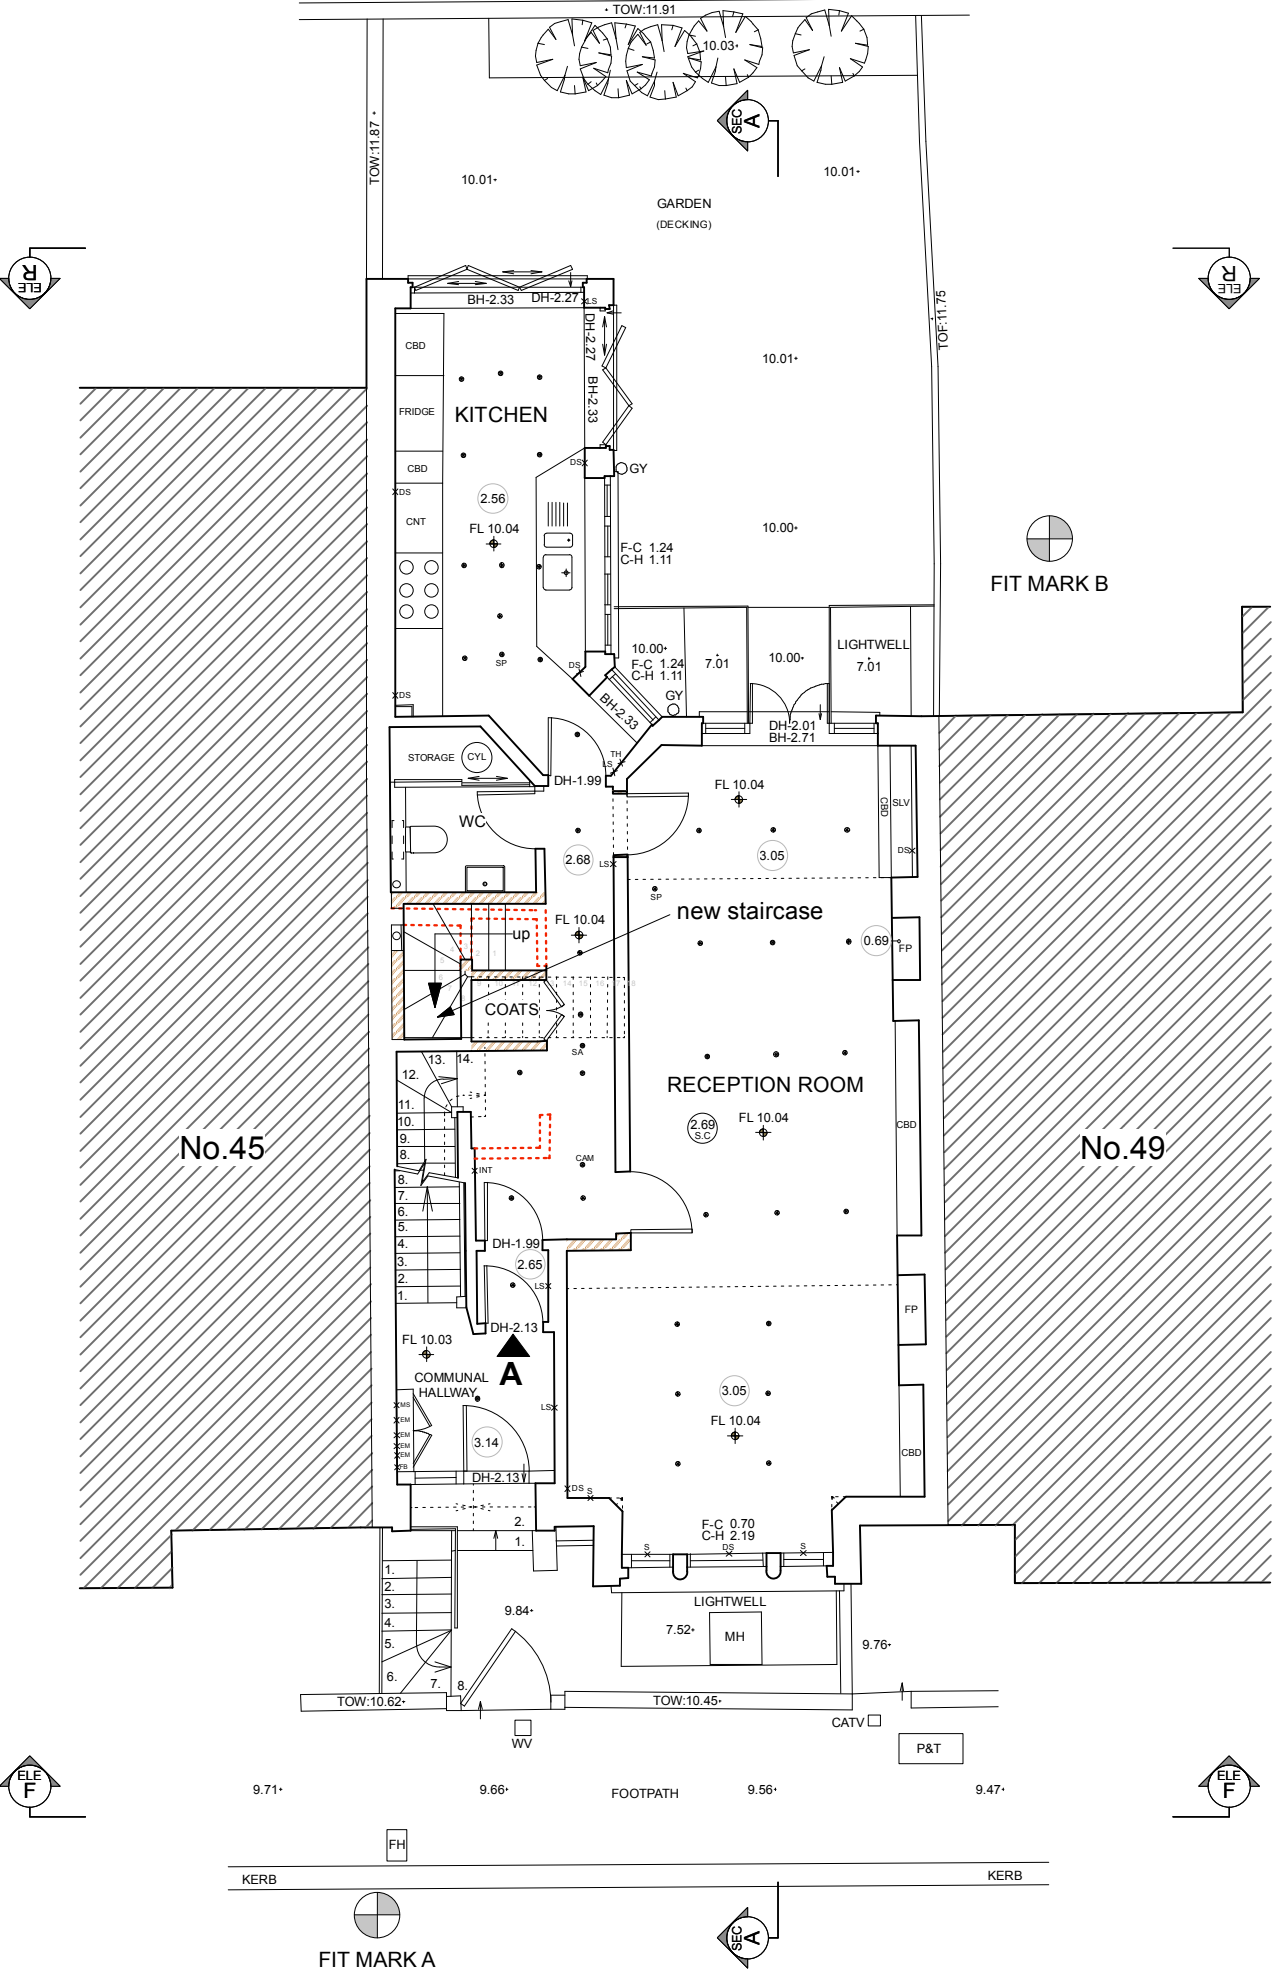


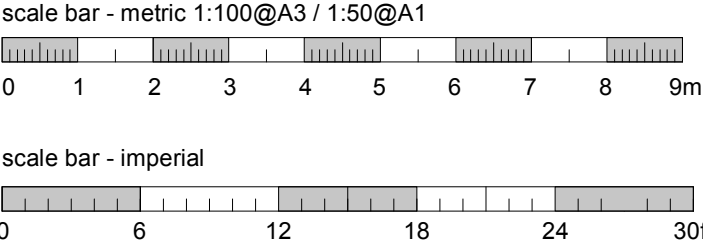

Existing Walls

Proposed/New Walls

Existing items to be removed

**BROD WIGHT**  
**Architects**  
8a Baynes Mews --- London --- NW3 5BH

47A+B Howitt Road, NW3 4LU

www.brodwight.co.uk    office@brodwight.co.uk  
Tel 020 7722 0810    This drawing is copyright

Drawing Title:  
**Proposed Grd Flr Plan**

Drawing Ref:  
**1139-AP1-02**

Date  
April 2024

Scale  
1:100@A3/1:50@A1

