
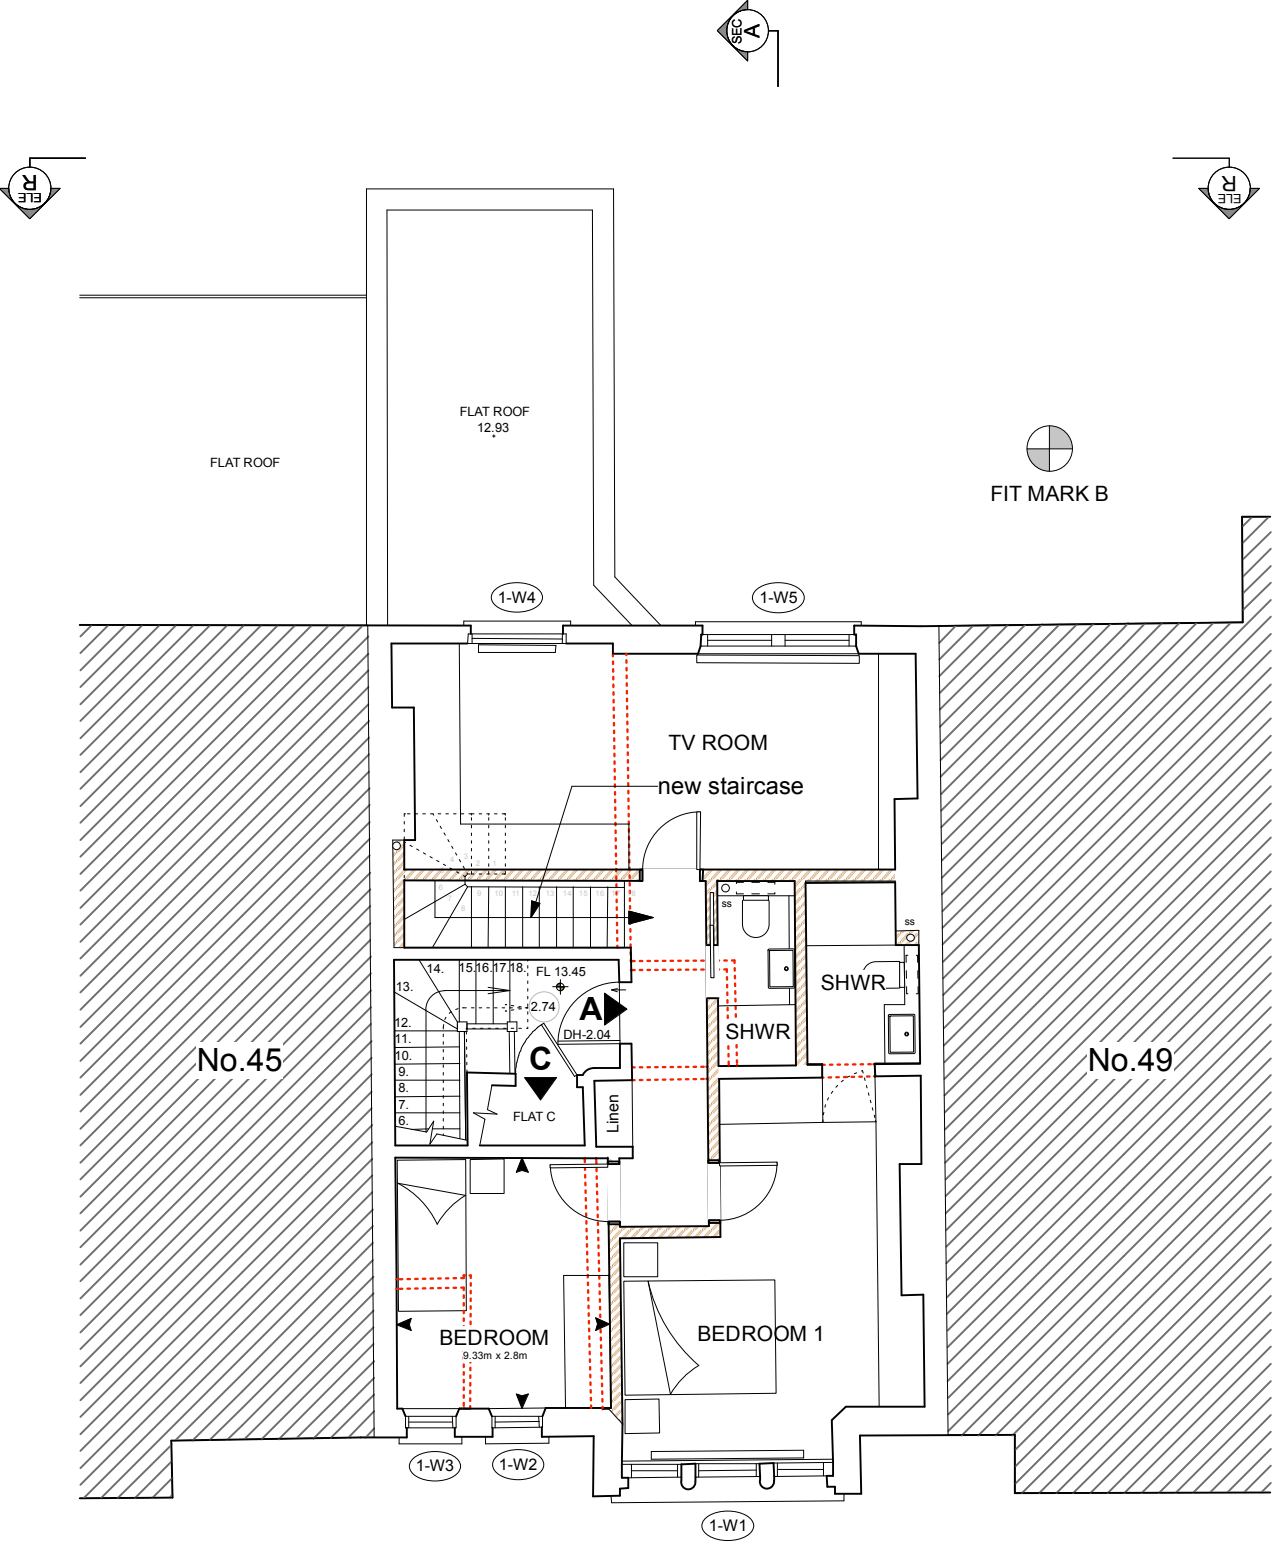


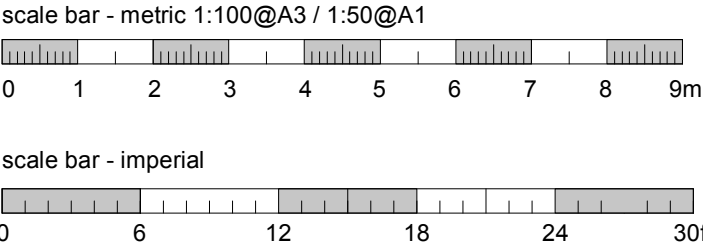

Existing Walls

Proposed/New Walls

Existing items to be removed

BROD WIGHT
Architects
8a Baynes Mews --- London --- NW3 5BH

47A+B Howitt Road, NW3 4LU

www.brodwight.co.uk office@brodwight.co.uk
Tel 020 7722 0810 This drawing is copyright

Drawing Title:
Proposed 1st Flr Plan

Drawing Ref:
1139-AP1-03

Date Scale
April 2024 1:100@A3/1:50@A1

