



NOTES:

DO NOT SCALE FROM THIS DRAWING

ALL DIMENSIONS ARE TO BE CHECKED ON SITE PRIOR TO WORK COMMENCING OR PREPARATIONS OF SHOP WORKING DRAWINGS. ANY DISCREPANCIES SHOULD BE NOTIFIED IMMEDIATELY.

©THIS DRAWING IS THE COPYRIGHT OF PLAYLE AND PARTNERS LLP AND SHOULD NOT BE REPRODUCED WITHOUT PRIOR WRITTEN APPROVAL

THIS DRAWING IS TO BE READ IN CONJUNCTION WITH ALL RELEVANT STRUCTURAL/CIVIL ENGINEERS DRAWINGS & SPECIFICATIONS.

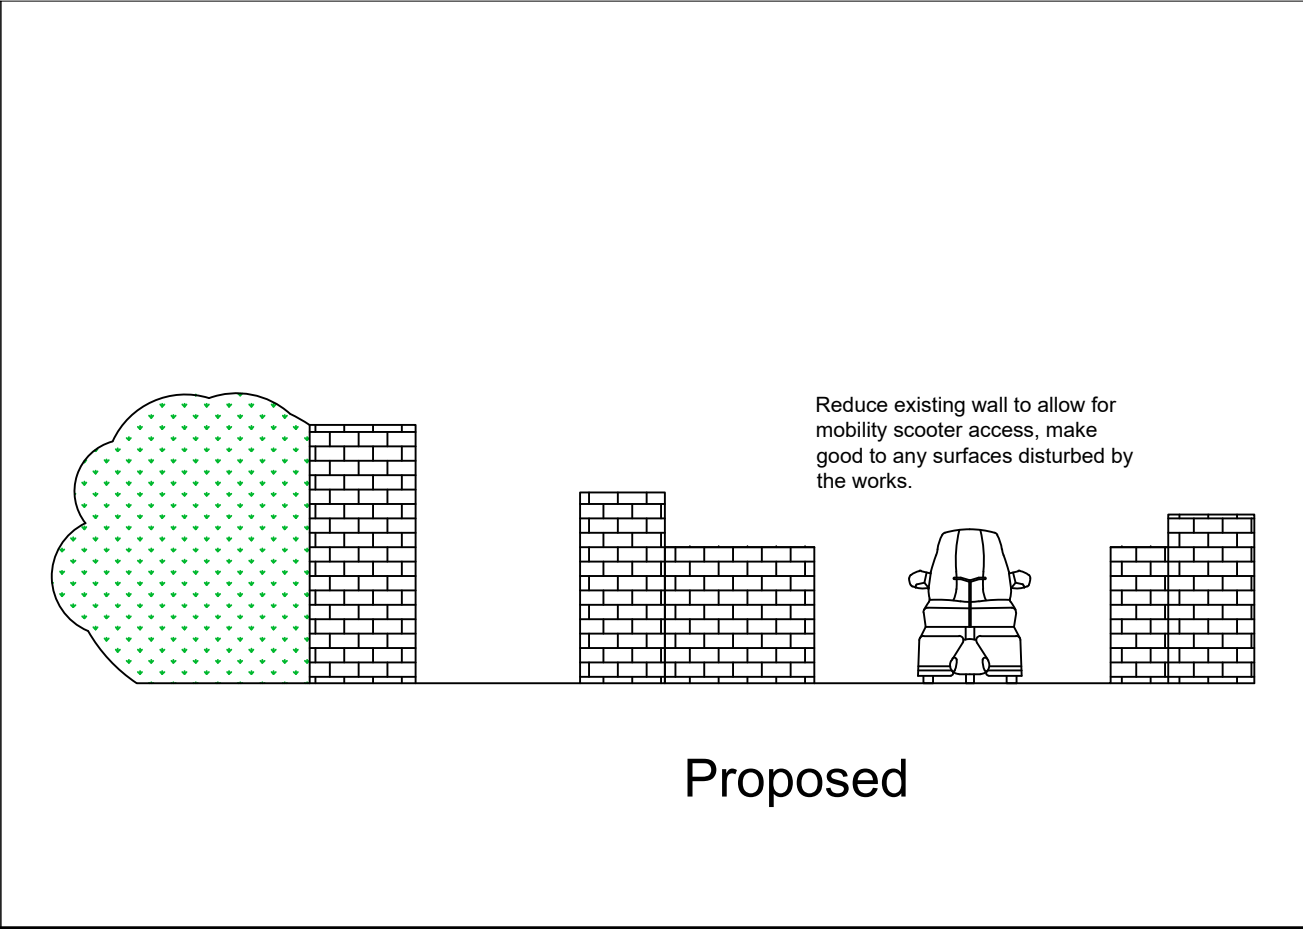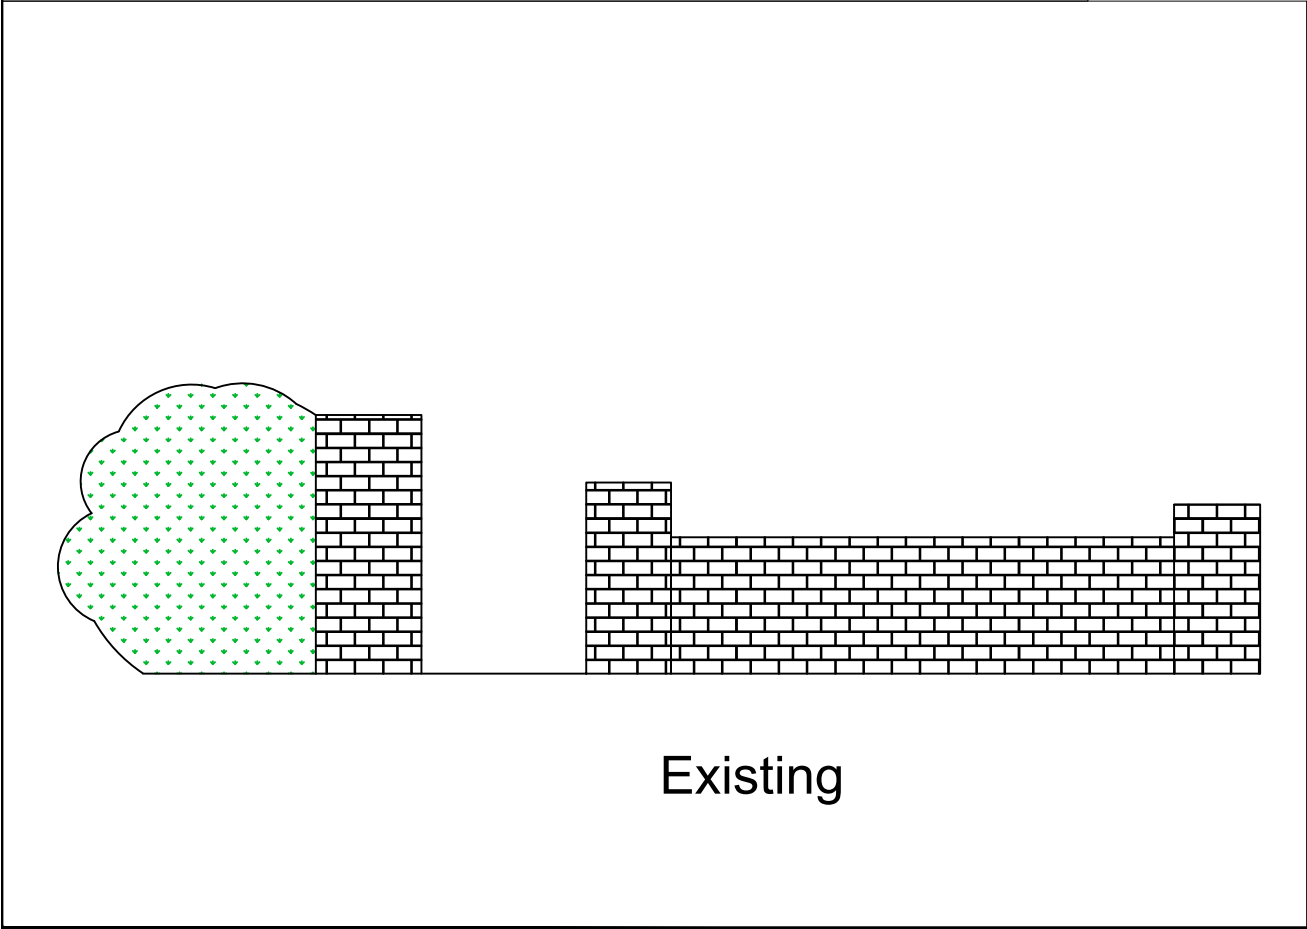

REV	COMMENT	DATE
		
PROJECT	3 Marquis Road, London, NW1 9UD	
TITLE	Existing & Proposed Front Entrance	
CLIENT	Riverside Group Ltd	
DRAWN	BB	CHECK'D
DATE	18.01.24	SCALE 1:50 & 1:25
DWG No.	9753-68	REV.