



KEY

- Application Site
- Adjoining Land Owned by the Applicant

BLOCK PLAN

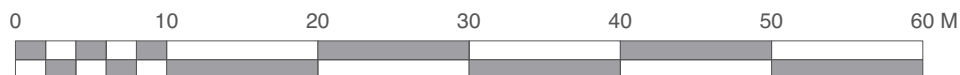

Scale 1:500 @ A4

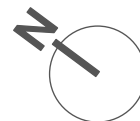

Chartered Architects
Chartered Building Surveyors
Interior Designers
CDM Services

Suite 3, Sandford House,
 1b Claremont Road,
 Teddington, TW11 8DH
 +44 (0)20 8943 5300
www.kendallkingscott.co.uk

Project
**Brunei Gallery 3rd and 4th Floor
 Teaching Spaces**

Client
SOAS, University of London

Scale **1:500** Paper Size **ISO A4** Filename **210695 - SOAS_Planning(2).vwx**

© Copyright Do not scale this drawing

P1 24/06/2022 ML GC Issued to planning
 Rev Date By Ap Note

Drawing Title
Block Plan

Project Number **210695-1102** Drawing Number **P1**

Date **20/06/2022** Drawn **ML** Checked **GC** Purpose/Status **PLANNING**

Check all dimensions and levels on site

Only to be used on the site for which designed. The electronic transmission of designs/information contained in this drawing is carried out entirely at the User's risk and Kendall Kingscott Ltd. will have no liability for any errors or inaccuracies arising therefrom. The production of amended or updated information from the said designs/information by the User is entirely the responsibility of the User and Kendall Kingscott Ltd. shall have no responsibility in respect thereof whatsoever.