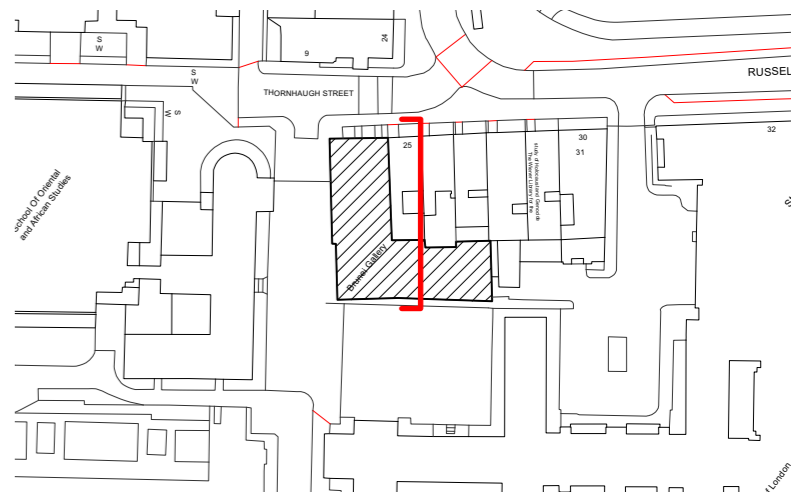


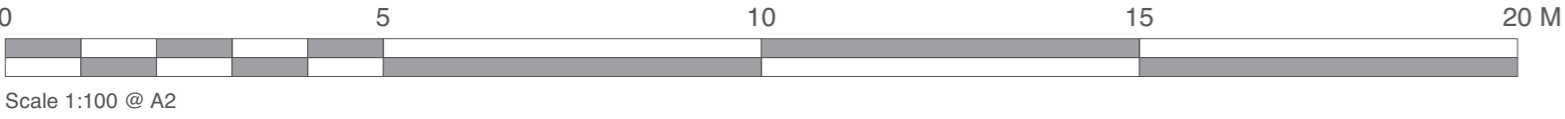


PHOTO OF THE EXISTING ELEVATION



KEY PLAN

EXISTING ELEVATION



Chartered Architects  
Chartered Building Surveyors  
Interior Designers  
CDM Services

Suite 3, Sandford House,  
1b Claremont Road,  
Teddington, TW11 8DH  
+44 (0)20 8943 5300  
www.kendallkingscott.co.uk

Project  
Brunei Gallery 3rd and 4th Floor  
Teaching Spaces  
Client  
SOAS, University of London

Scale 1:100 Paper Size ISO A2 Filename 210695 - SOAS\_Planning(2).vwx  
© Copyright Do not scale this drawing

P1 24/06/2022 ML GC Issued to planning  
Rev Date By Ap Note

Drawing Title  
Existing Elevation

Project Number Drawing Number Revision  
210695-1300 P1

Date 20/06/2022 Drawn ML Checked GC Purpose/Status PLANNING

Check all dimensions and levels on site

Only to be used on the site for which designed. The electronic transmission of design/information contained in this drawing is carried out entirely at the User's risk and Kendall Kingscott Ltd. will have no liability for any errors or inaccuracies arising therefrom. The production of amended or updated information from the said design/information by the User is entirely the responsibility of the User and Kendall Kingscott Ltd. shall have no responsibility in respect thereof whatsoever.