


PROPOSED ELEVATION

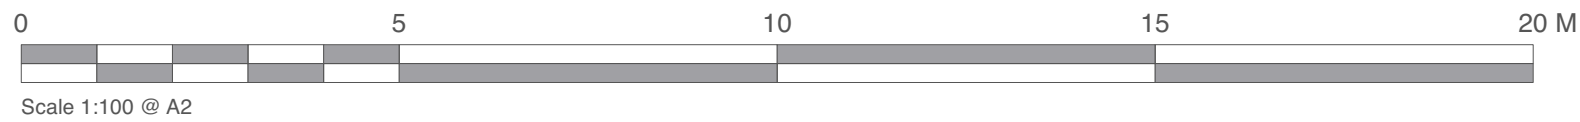

Chartered Architects
Chartered Building Surveyors
Interior Designers
CDM Services

Suite 3, Sandford House,
1b Claremont Road,
Teddington, TW11 8DH
+44 (0)20 8943 5300
www.kendallkingscott.co.uk

Project
Brunei Gallery 3rd and 4th Floor
Teaching Spaces

Client
SOAS, University of London

Scale 1:100 Paper Size ISO A2 Filename 210695 - SOAS_Planning(2).vwx

© Copyright Do not scale this drawing

P2	18/08/2022	JC	GC	New Location of polyester powder coated steel louvres
P1	24/06/2022	ML	GC	Issued to planning
Rev	Date	By	Ap	Note

Drawing Title
Proposed Elevation

Project Number
210695-3000

Revision
P2

Date 20/06/2022 Drawn ML Checked GC Purpose/Status PLANNING

Check all dimensions and levels on site

Only to be used on the site for which designed. The electronic transmission of design information contained in this drawing is carried out entirely at the User's risk and Kendall Kingscott Ltd. will have no liability for any errors or inaccuracies arising therefrom. The production of amended or updated information from the said design information by the User is entirely the responsibility of the User and Kendall Kingscott Ltd. shall have no responsibility in respect thereof whatsoever.