

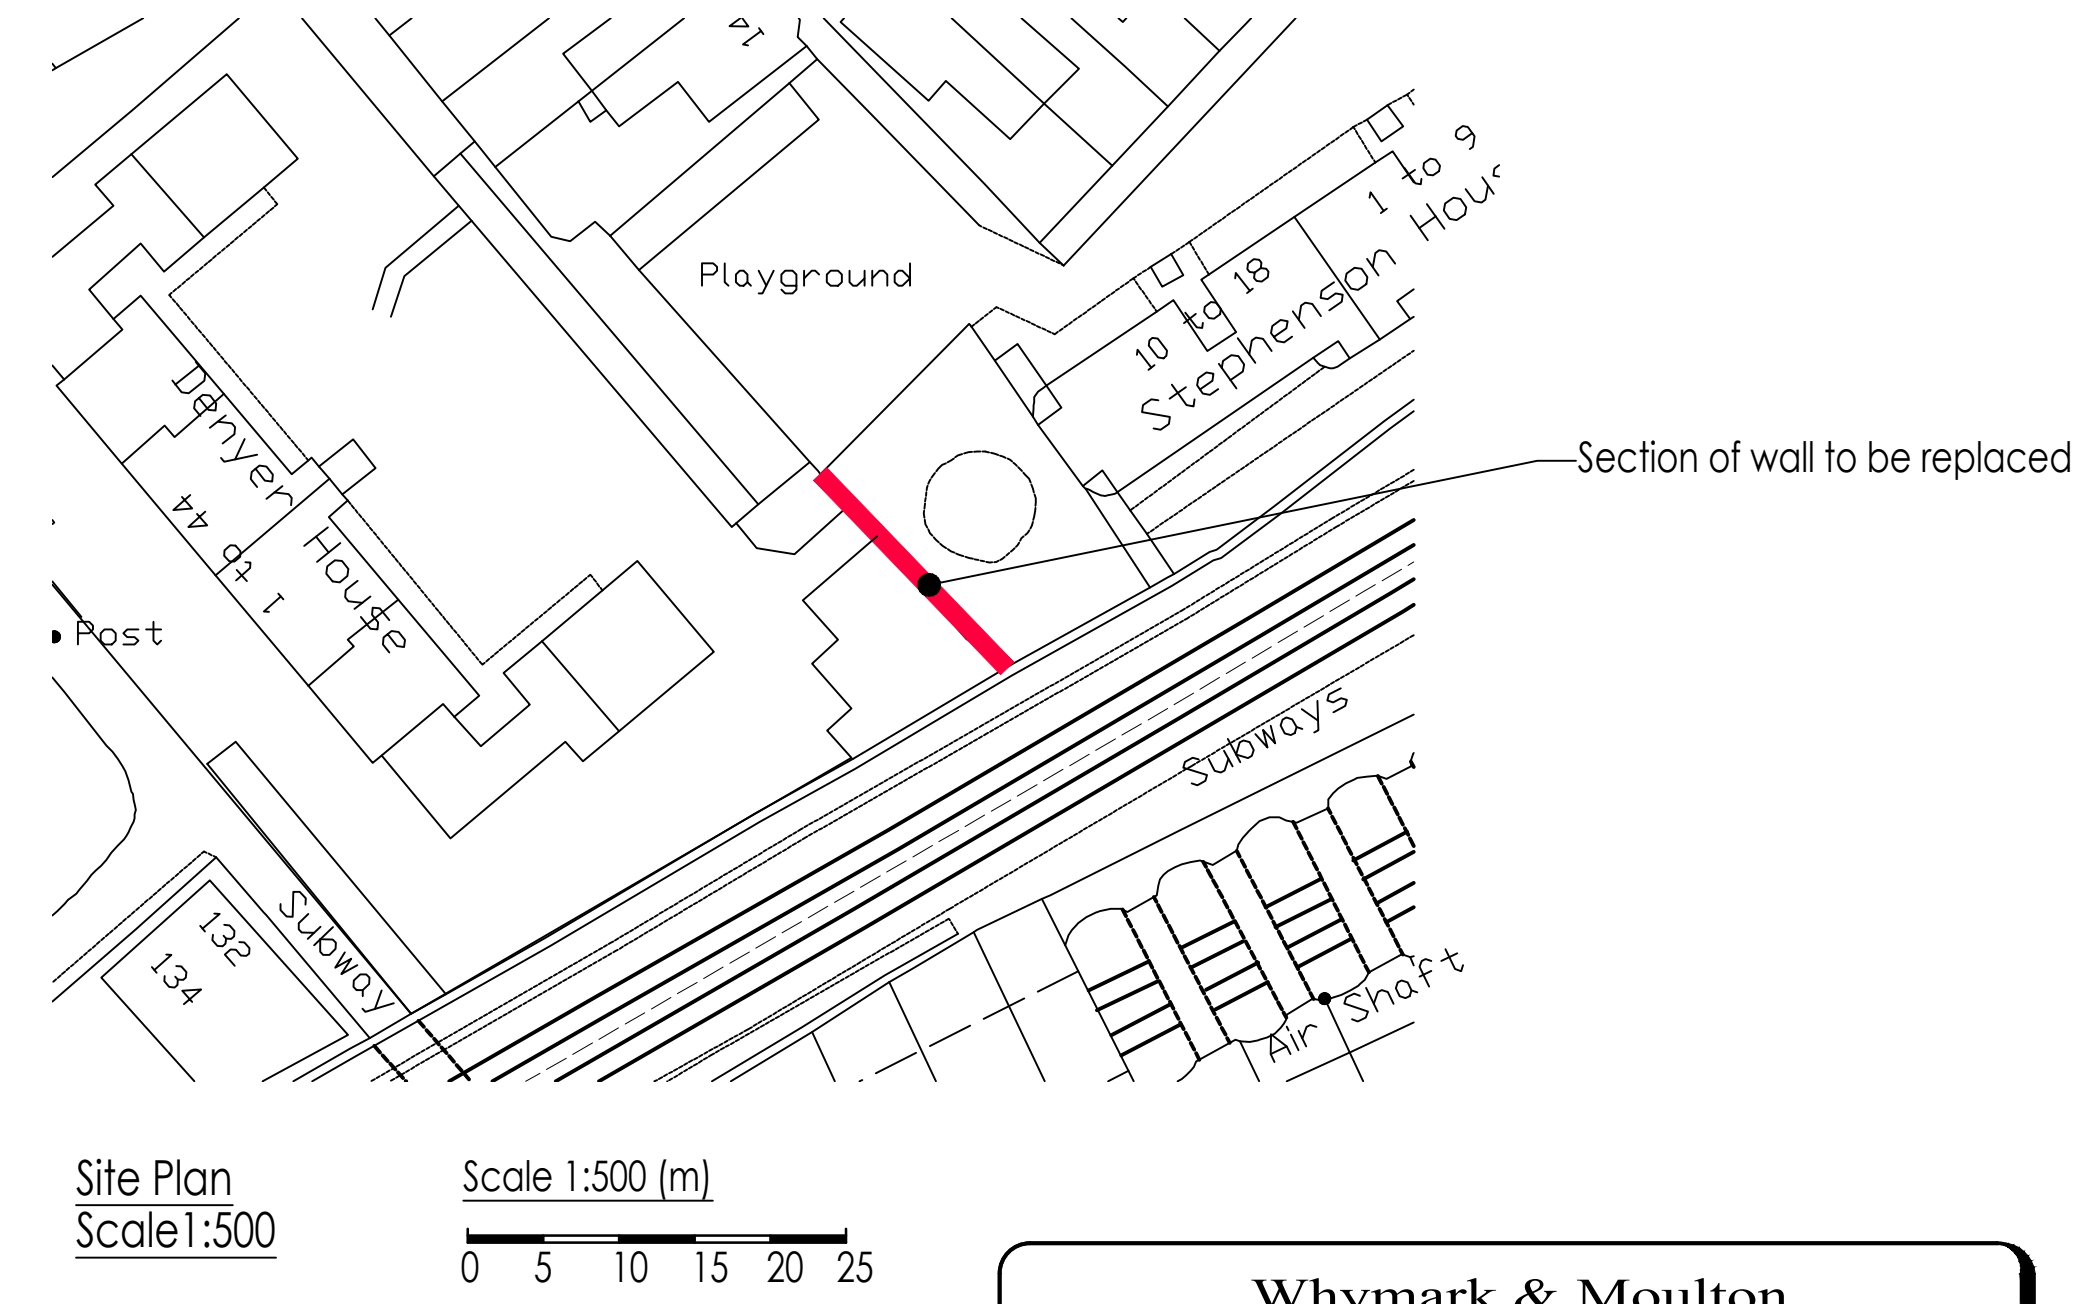
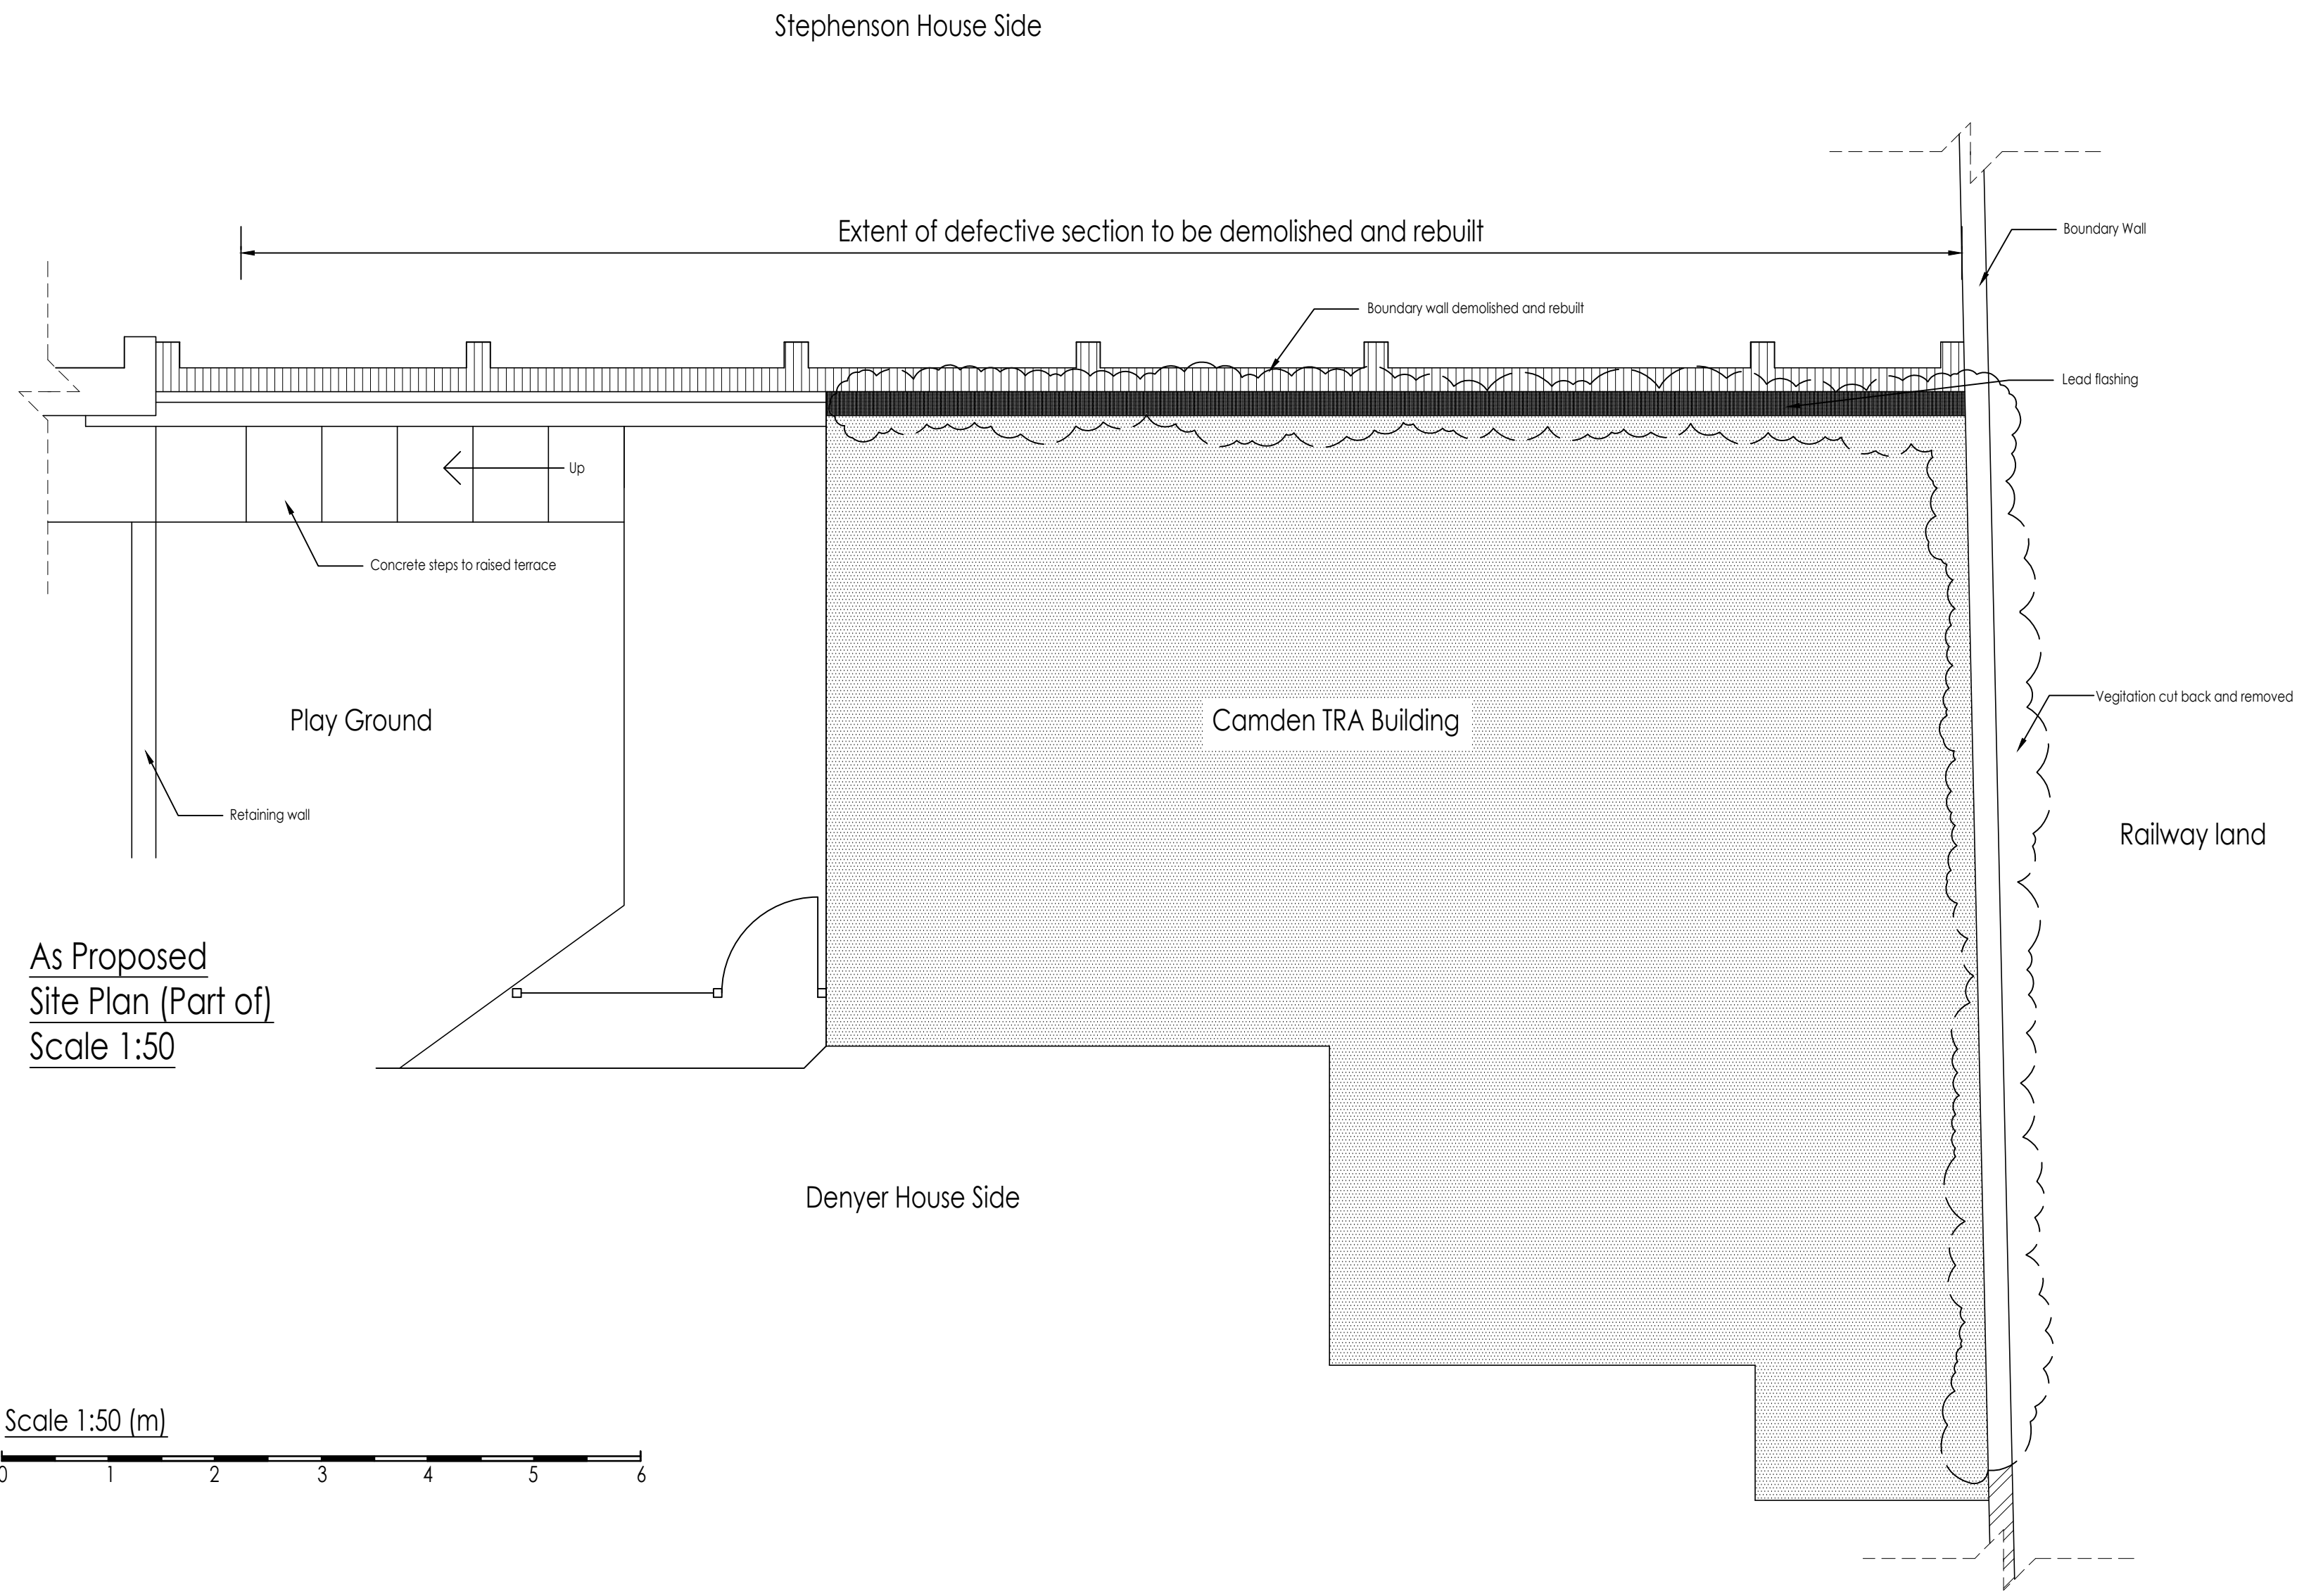
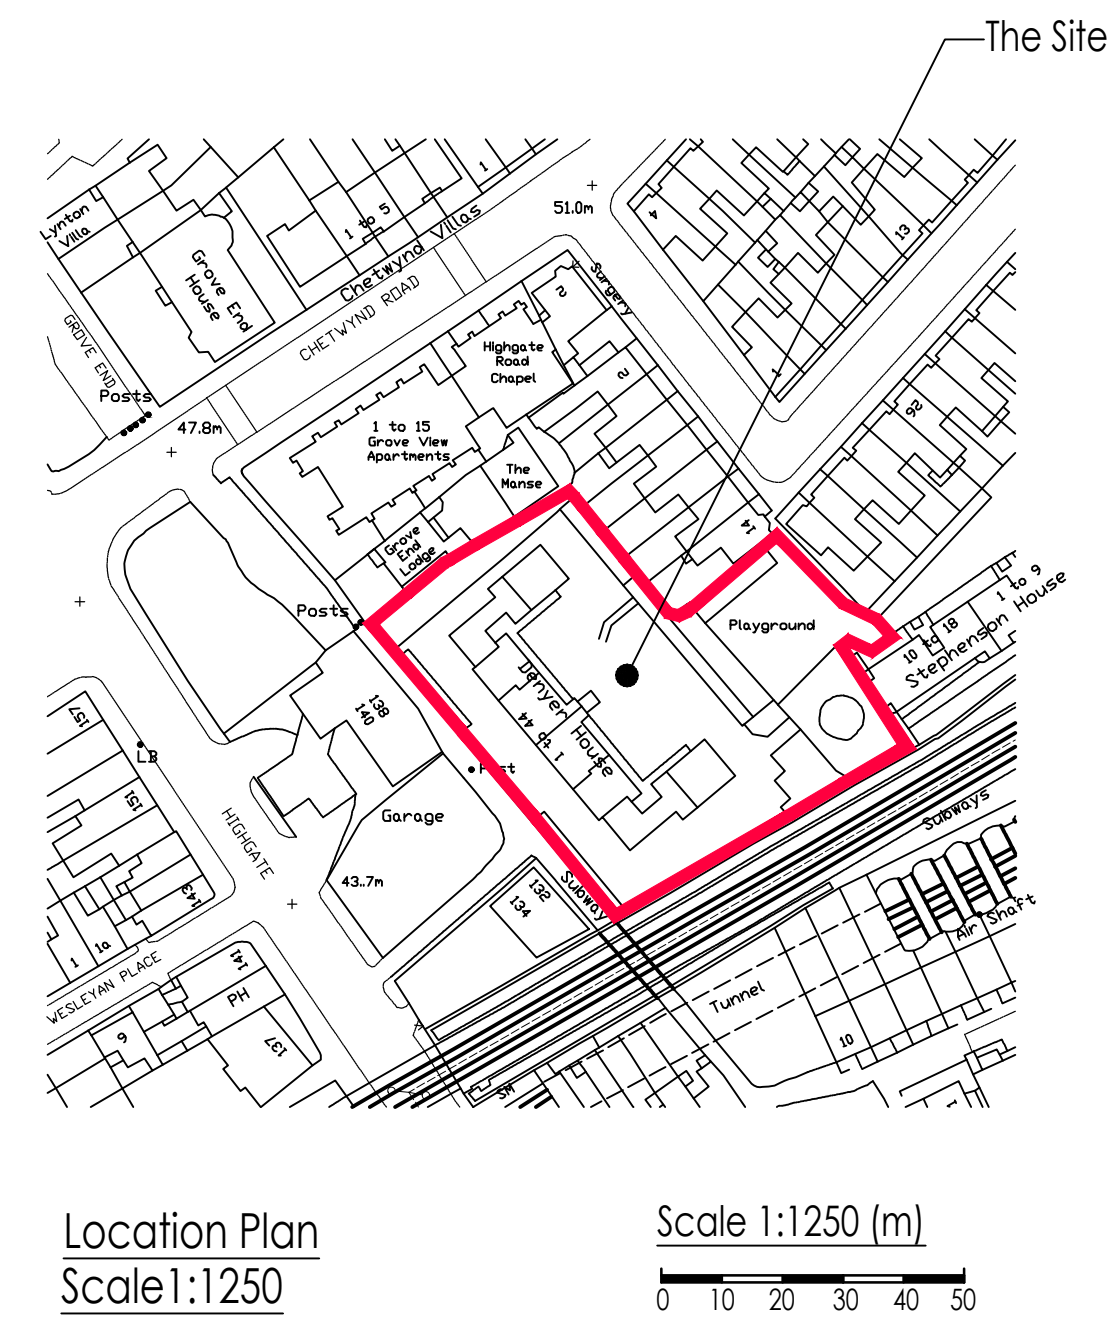


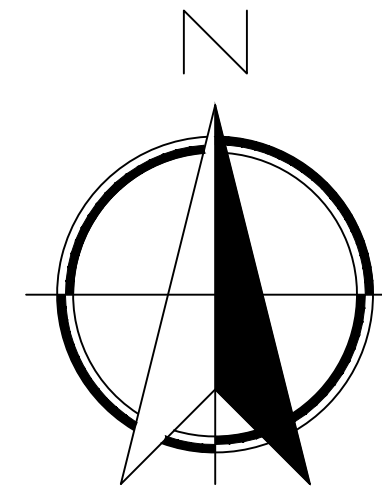

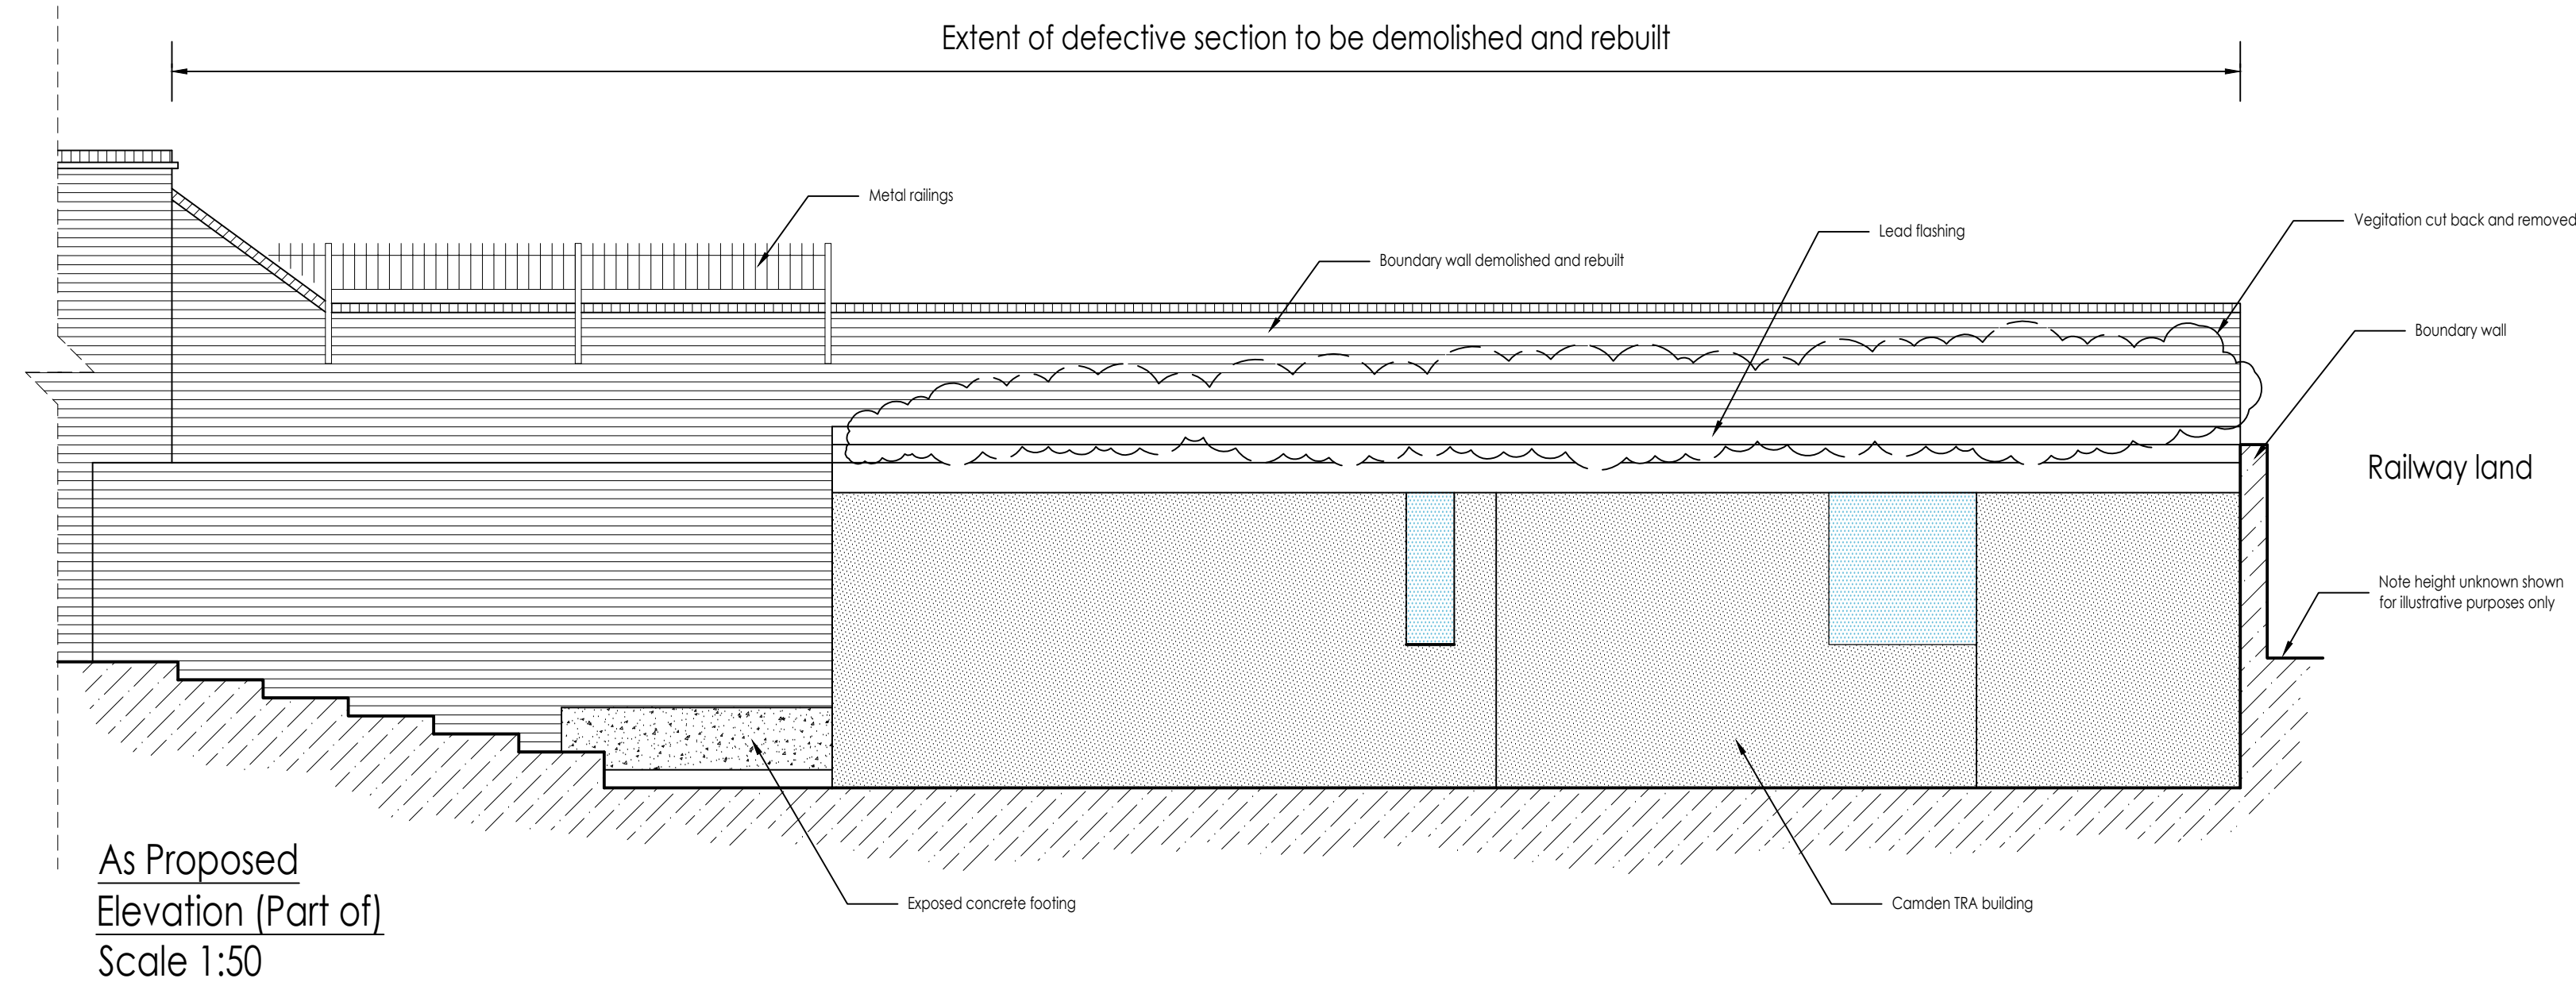

Whymark & Moulton
Chartered Surveyors &
Building Engineers
14 Cornard Road, Sudbury,
Suffolk. CO10 2XA
Tele: 01787 371371

Project **REPLACEMENT BOUNDARY WALL
STEVENSON HOUSE/DENYER HOUSE
YORK RISE
NW5 1DP**

AS PROPOSED

Scale **1:50, 1:500, 1:1250** Date **MAY 2024**

Drawing No **23/046 - 02**

Amendments