

Site Boundary
Bay Study Location

PLANNING


rev | date | check | comments
DSDHA
 357 Kennington Lane London SE11 5QY
 T 020 7703 3555
 F 020 7703 3890
 E info@dsha.co.uk
 W www.dsha.co.uk
 project

100 Chalk Farm Road

drawing title
 PBSA North Drum Bay Study Detail


drawn	size	date	scale
Fl	A1	28/04/24	Varies
drawing number			revision
356_P50.011			A

REPORT DISCREPANCIES DO NOT SCALE FROM THIS DRAWING COPYRIGHT DSDHA USE LATEST REVISION CHECK DIMENSIONS ON SITE

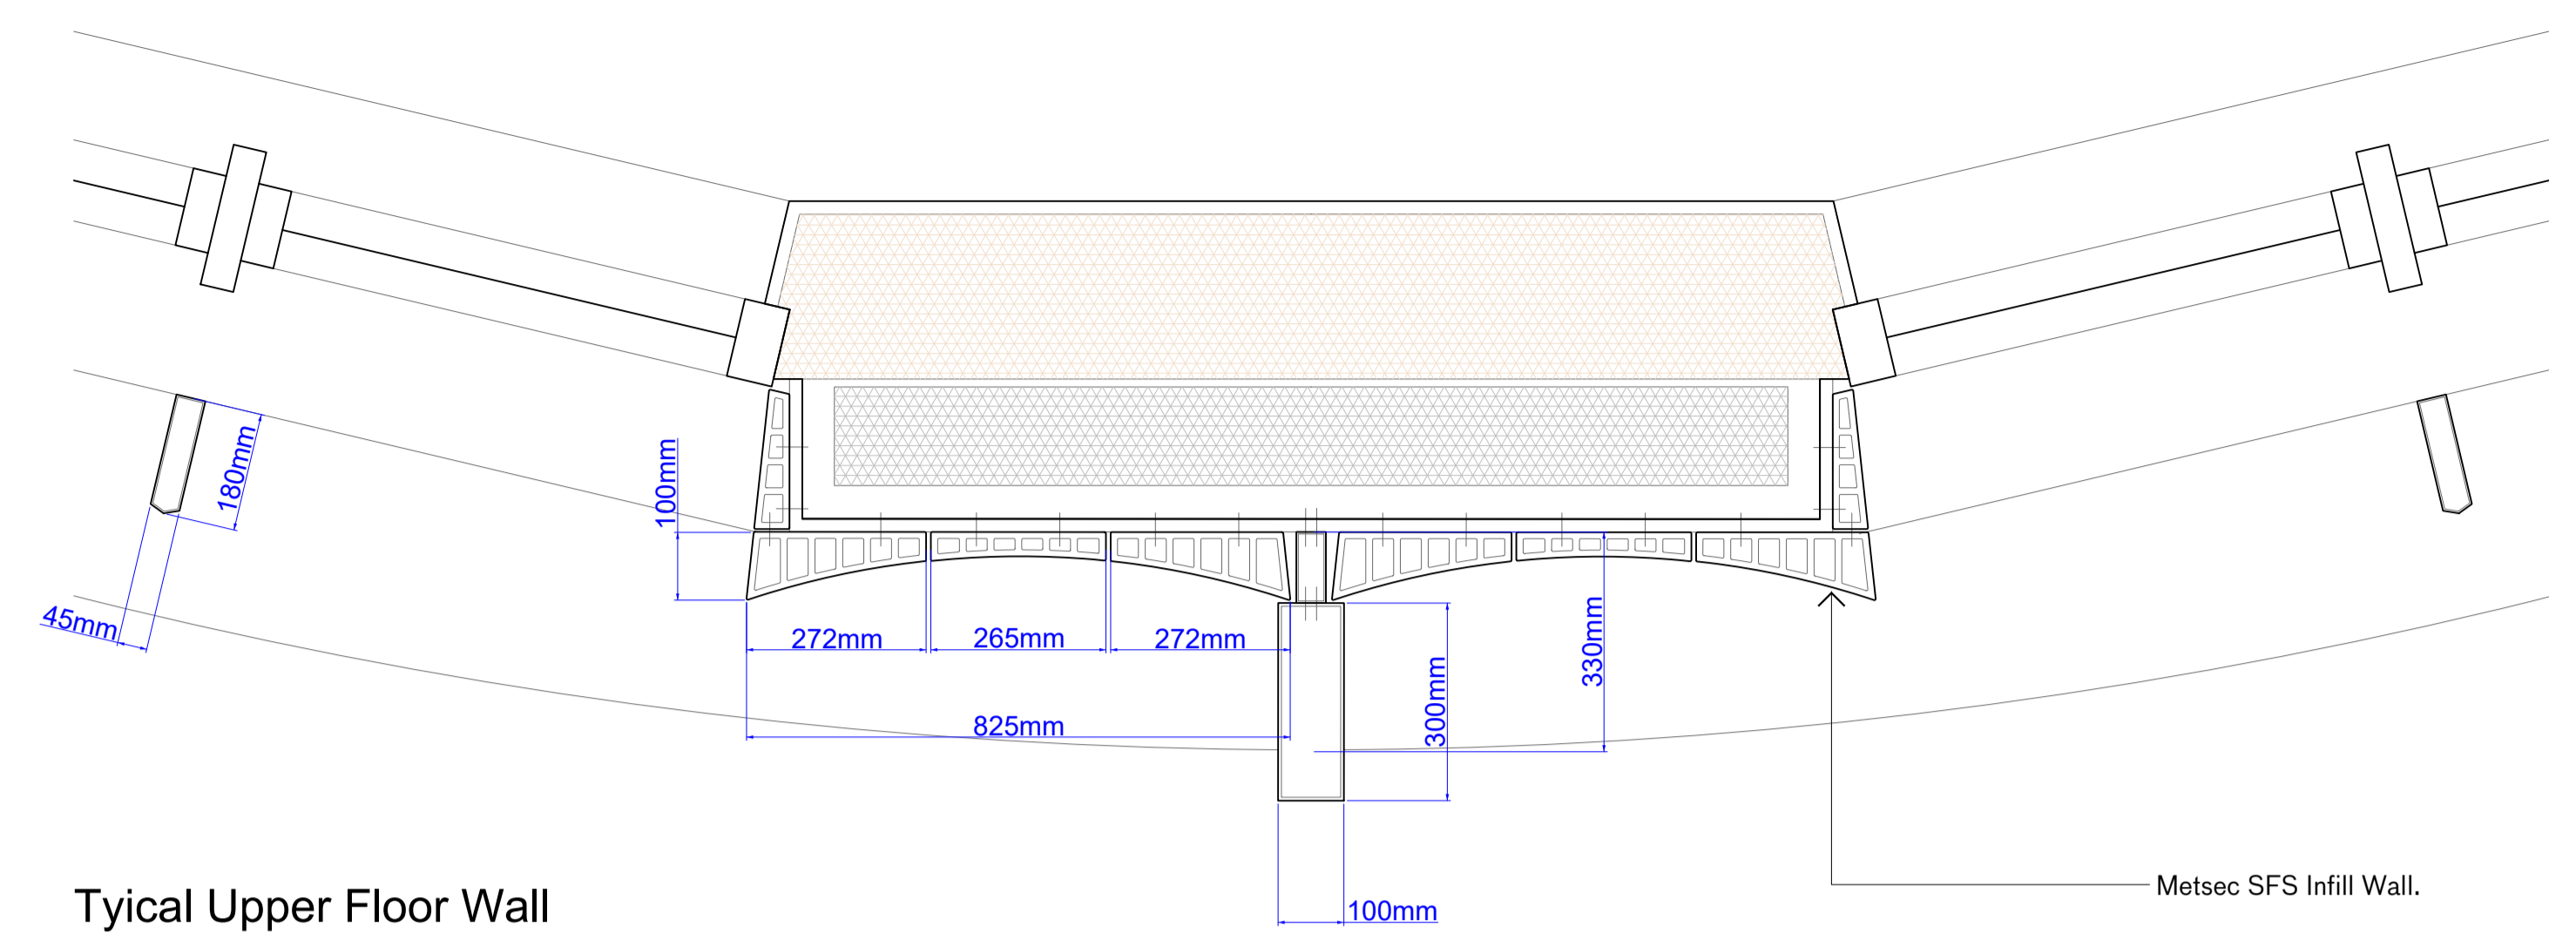


Typical Upper Floor Wall Design Intent Plan 1:10 at A1

- 3mm gypsum plaster skim
- 12.5mm plasterboard
- Vapour Barrier
- 200mm depth metsec steel framing
- 200mm Rockwool Flexi insulation
- 10mm cement-bonded particleboard
- 120mm Rockwool Rainscreen Duo insulation
- Breather membrane
- 50mm – galvanised steel framing
- 100mm – profiled terracotta panels

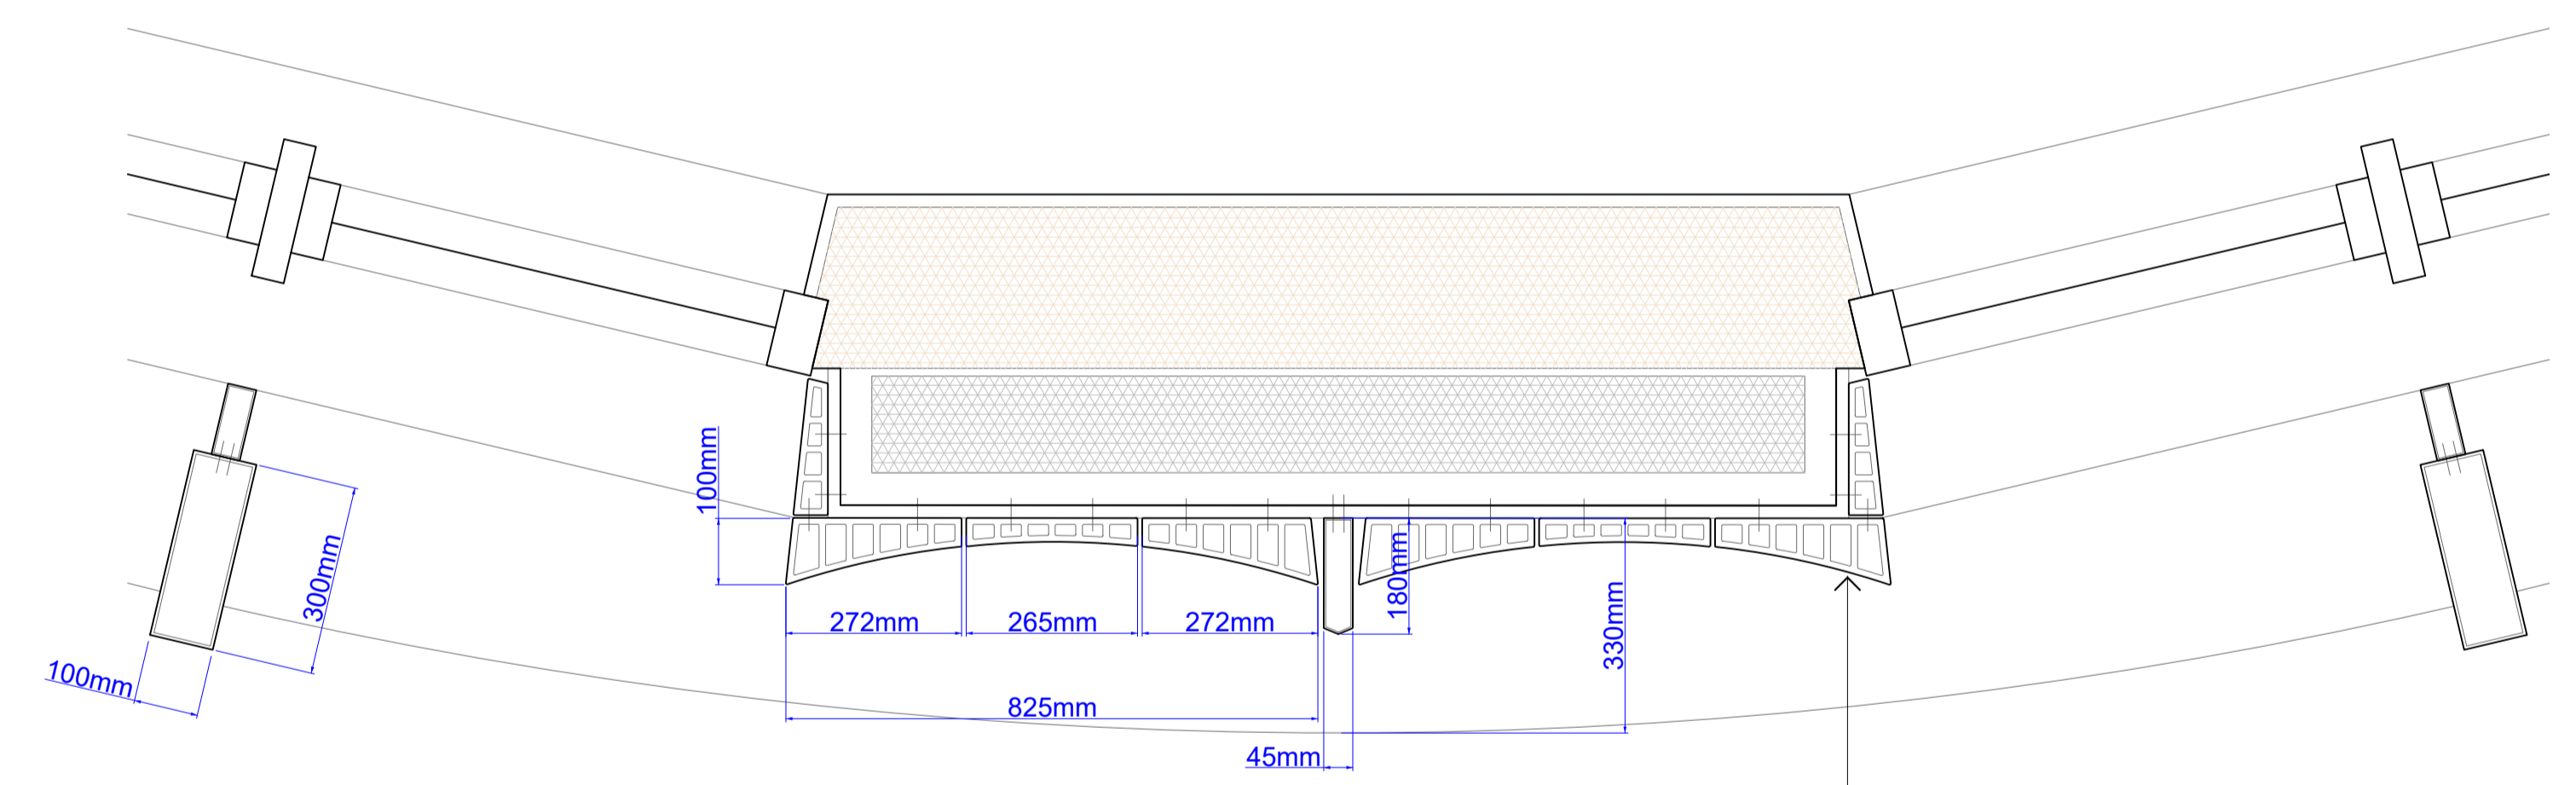


Typical Mid Floor Wall Design Intent Plan 1:10 at A1

- 3mm gypsum plaster skim
- 12.5mm plasterboard
- Vapour Barrier
- 200mm depth metsec steel framing
- 200mm Rockwool Flexi insulation
- 10mm cement-bonded particleboard
- 120mm Rockwool Rainscreen Duo insulation
- Breather membrane
- 50mm – galvanised steel framing
- 100mm – profiled terracotta panels

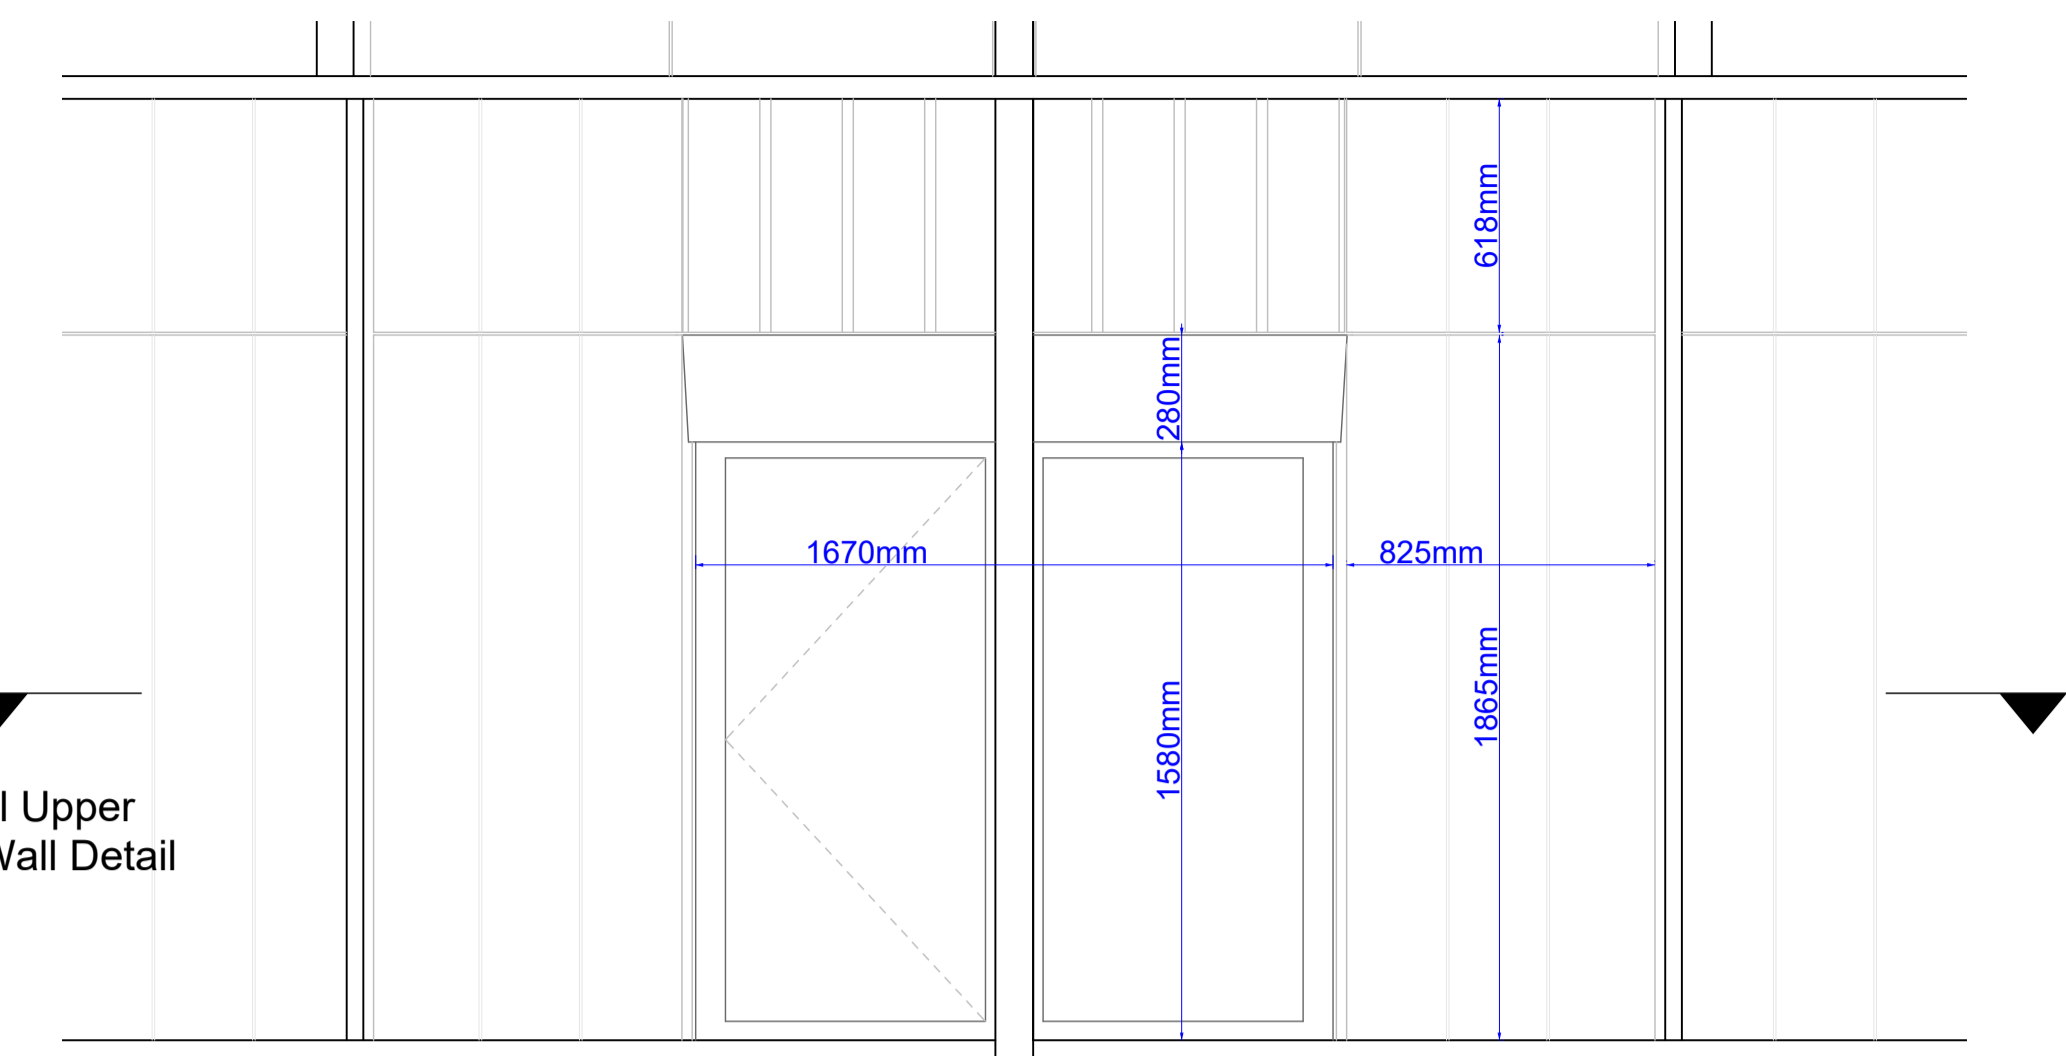

Typical Upper Floor Wall Detail

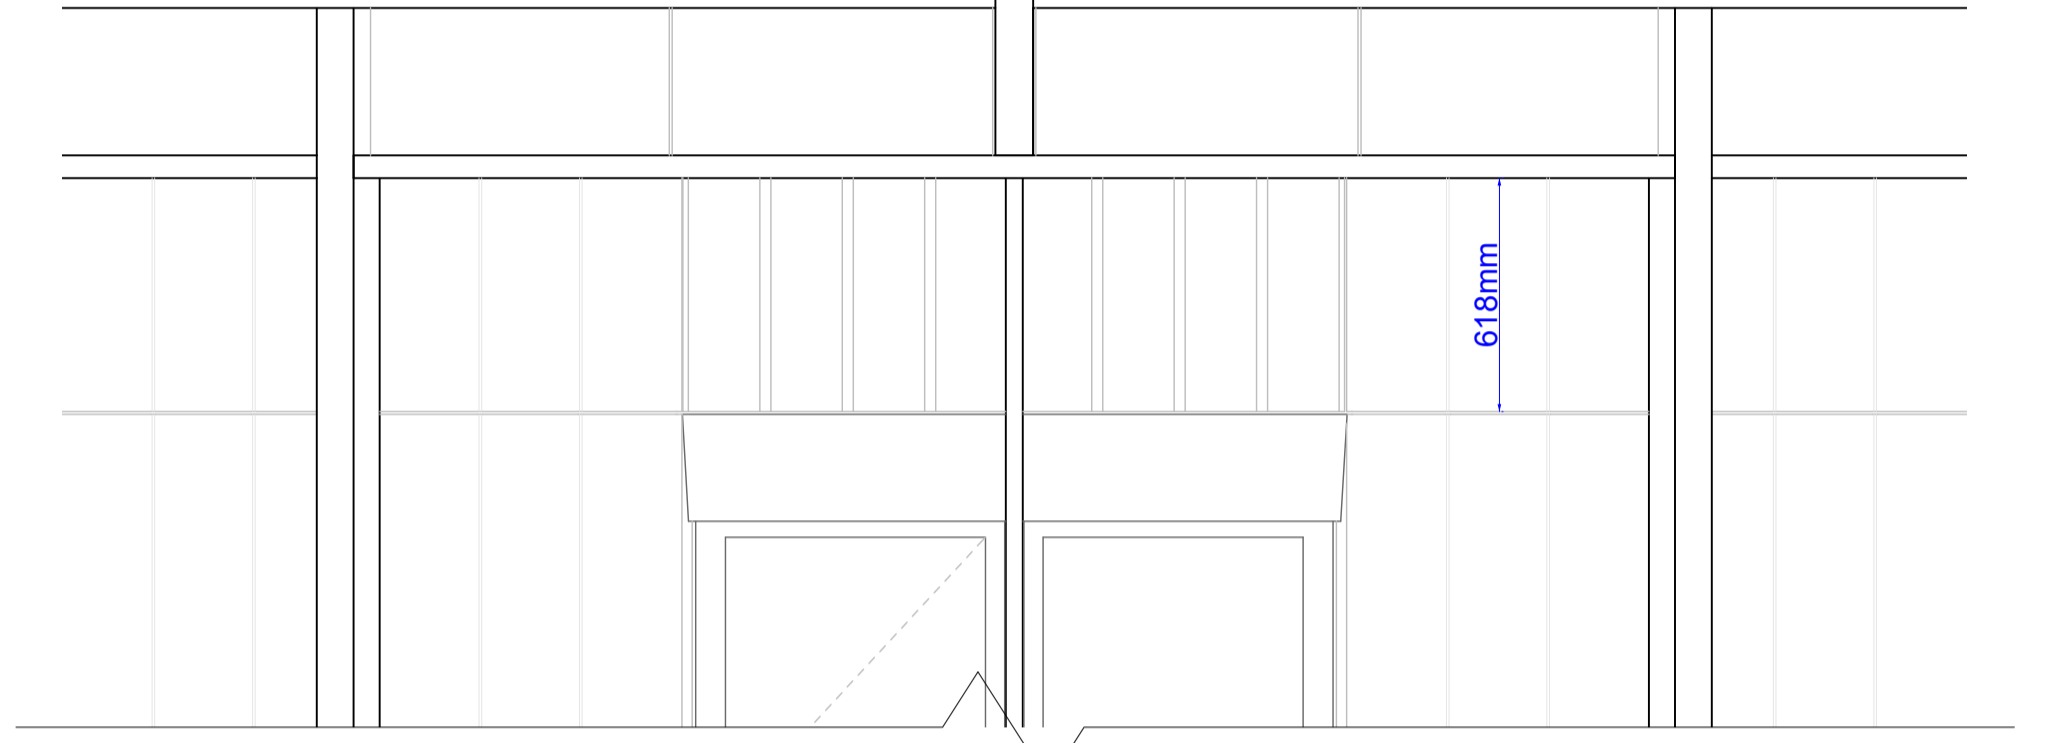

Typical Mid Floor Wall Detail



Detail Elevation 1:20 at A1

PBSA North Drum Bay Study Detail