


- KEY:**
- site boundary
  - 3m network rail boundary
  - public open space  
336 sq m
  - outdoor amenity accessed by  
C3 housing and PBSA residents  
626 sq m
  - outdoor amenity space  
accessed by PBSA residents  
260 sq m

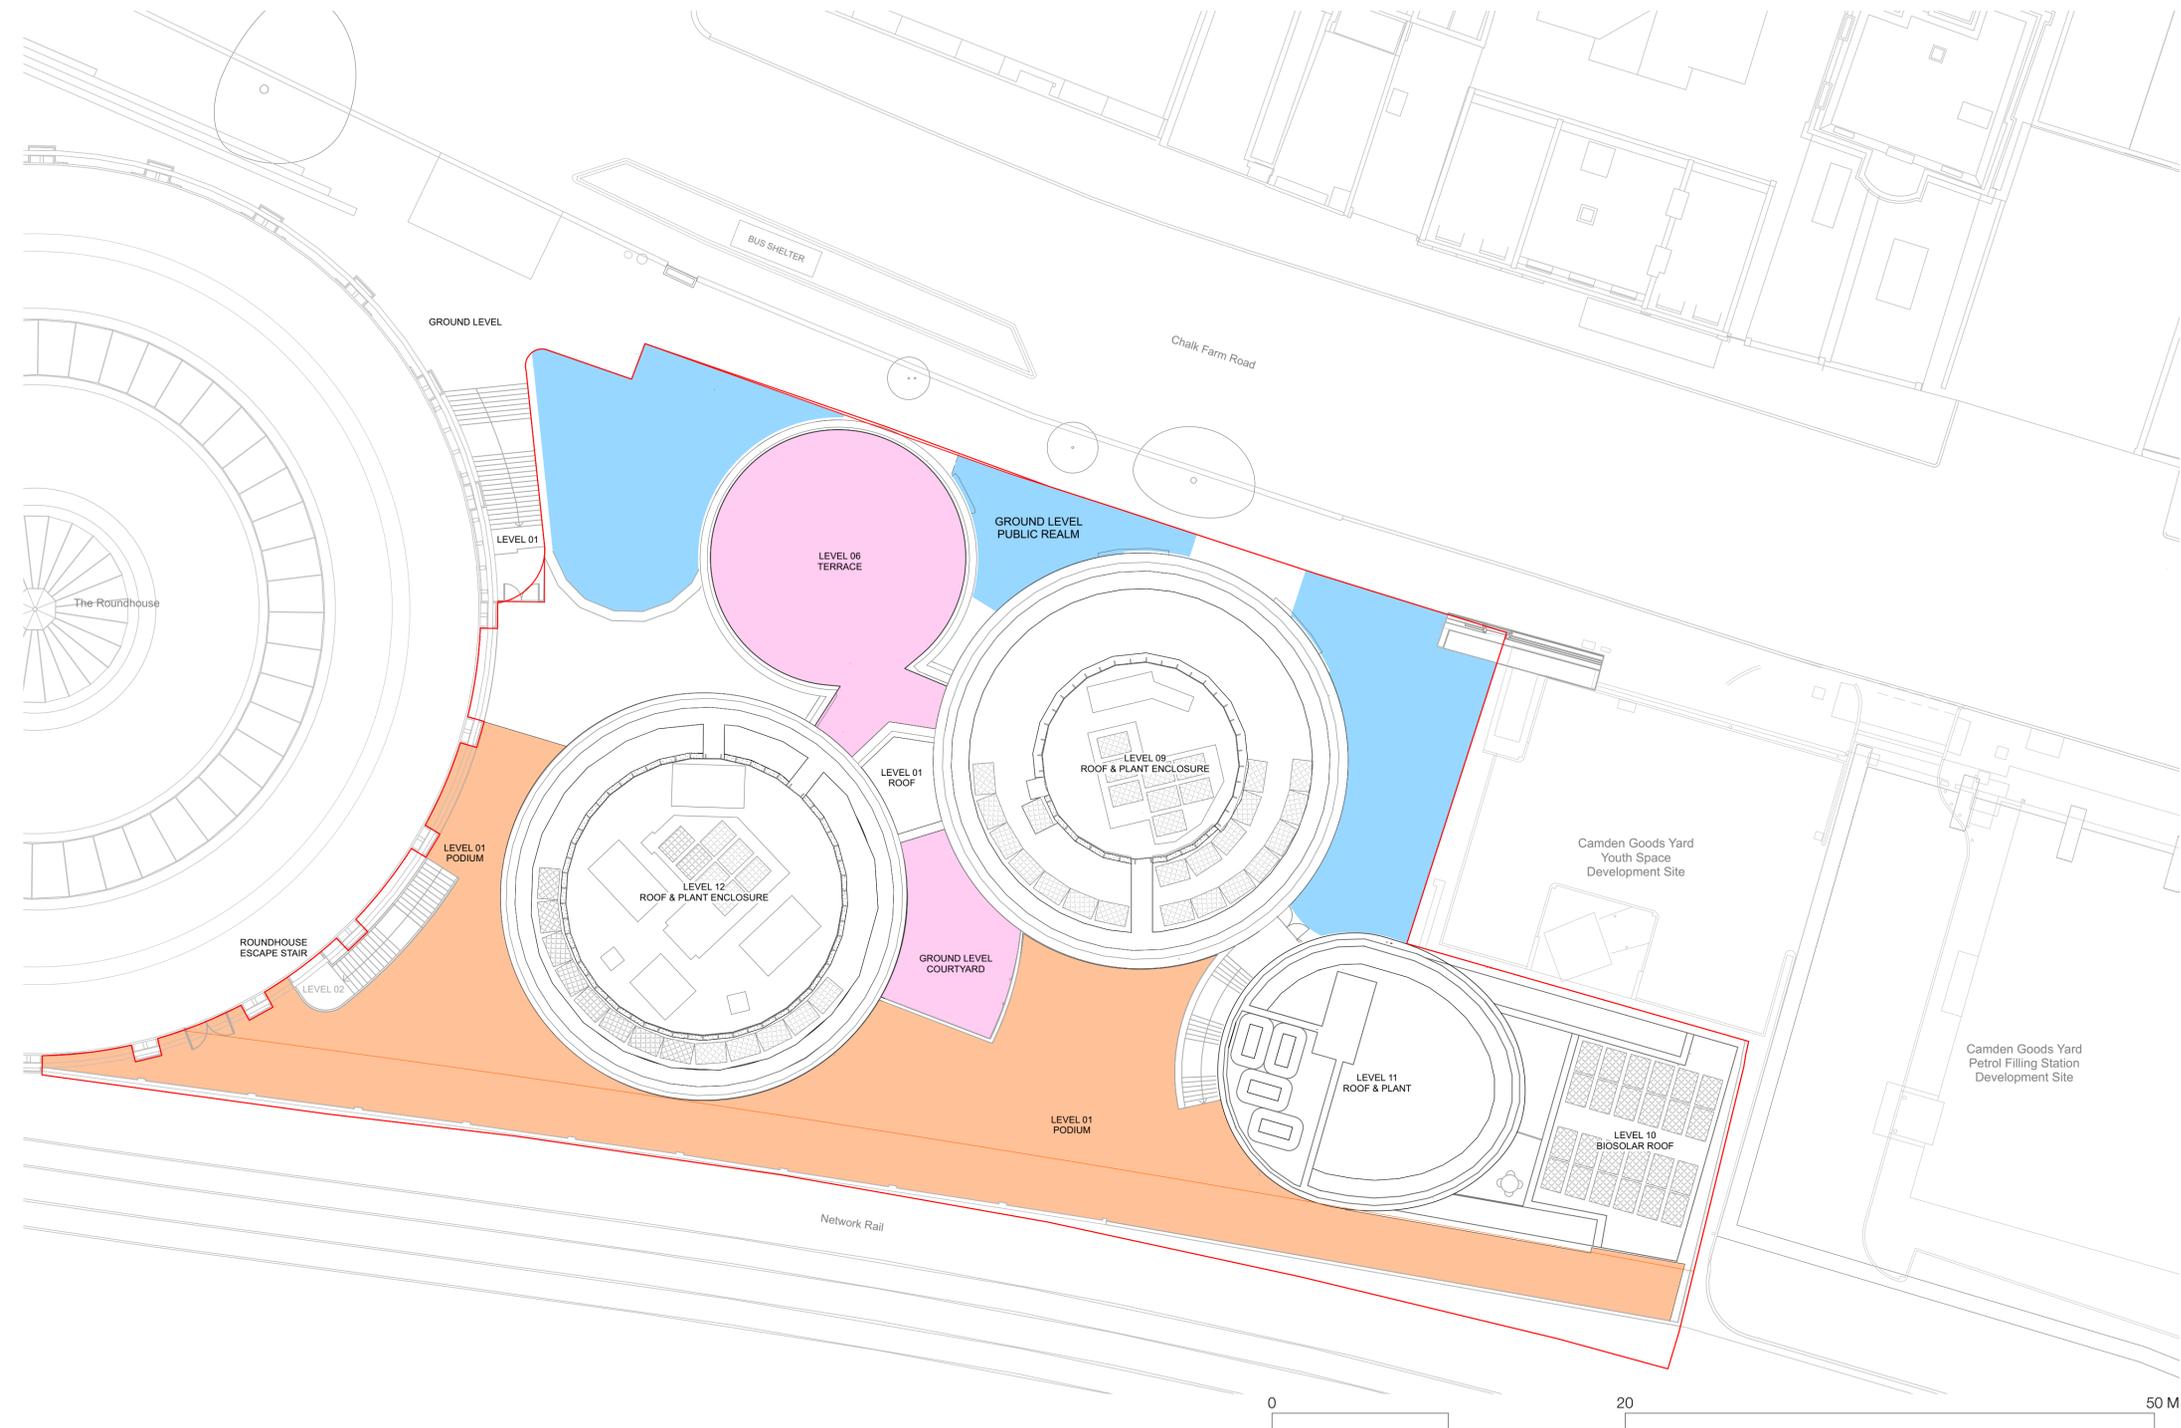

**FOR PLANNING**

CDM :  
In addition to the hazards / risks normally associated with the types of work detailed on this drawing, note the following:

1. x0000

Do not scale from the drawing. Any discrepancies to be reported to the landscape architect. All dimensions will be taken on site prior to ordering and construction. Copyright remains with the landscape architect. This drawing is to be read in conjunction with the specification and all other relevant drawings.



BBUK Studio Ltd  
unit 10, The Dove Centre  
102 Bartholomew Road  
London NW5 2EU

t: +44 (0)207 4854649  
e: info@bbukstudio.com  
www.bbukstudio.com



project  
100 Chalk Farm Road

drawing  
Proposed Public Open Space Plan

drawing nr  
356-BBUK-XX-00-DR-L-0700

date  
Jan'24

scale  
200@A1  
400@A3

rev P02 28.05.24: issued for planning addendum. Landscape updated as per architectural layout  
rev P01 31.01.24: issued for planning

rev	work stage	drawn	checked
P02	2	as/km	mb