


PROPOSED SECTION A-A

FOR PLANNING APPLICATION

REV.	DATE	DESCRIPTION	REV.	DATE	DESCRIPTION	REV.	DATE	DESCRIPTION	NOTE:	CLIENT:	PROJECT:	<div><div><div></div><div>SIMON MILLER ARCHITECTS</div><div>T+44 (0)20 8201 9875</div><div>info@simonmillerarchitects.com</div><div>simonmillerarchitects</div><div>11 Portsdown Mews</div><div>Temple Fortune</div><div>London NW11 7HD</div></div></div>		DATE:	REVISION:
									ALL DIMENSIONS ARE IN MILLIMETERS. INCONSISTENCIES ARE TO BE REPORTED TO THE ARCHITECT IMMEDIATELY.	EMILY ROBINSON & ISLAY ROBINSON	REAR EXTENSION AND INTERNAL ALTERATIONS			MAY 2024	
									COPYRIGHT IS HELD BY SIMON MILLER ARCHITECTS LTD.	SITE:	DRAWING TITLE:			DRAWN BY: TJ	
										3 CREDITON HILL, LONDON NW6 1HT	PROPOSED SECTOPN A-A			SCALE: 1:100 @ A3	
														DRAWING NO.: 580 1PL10	

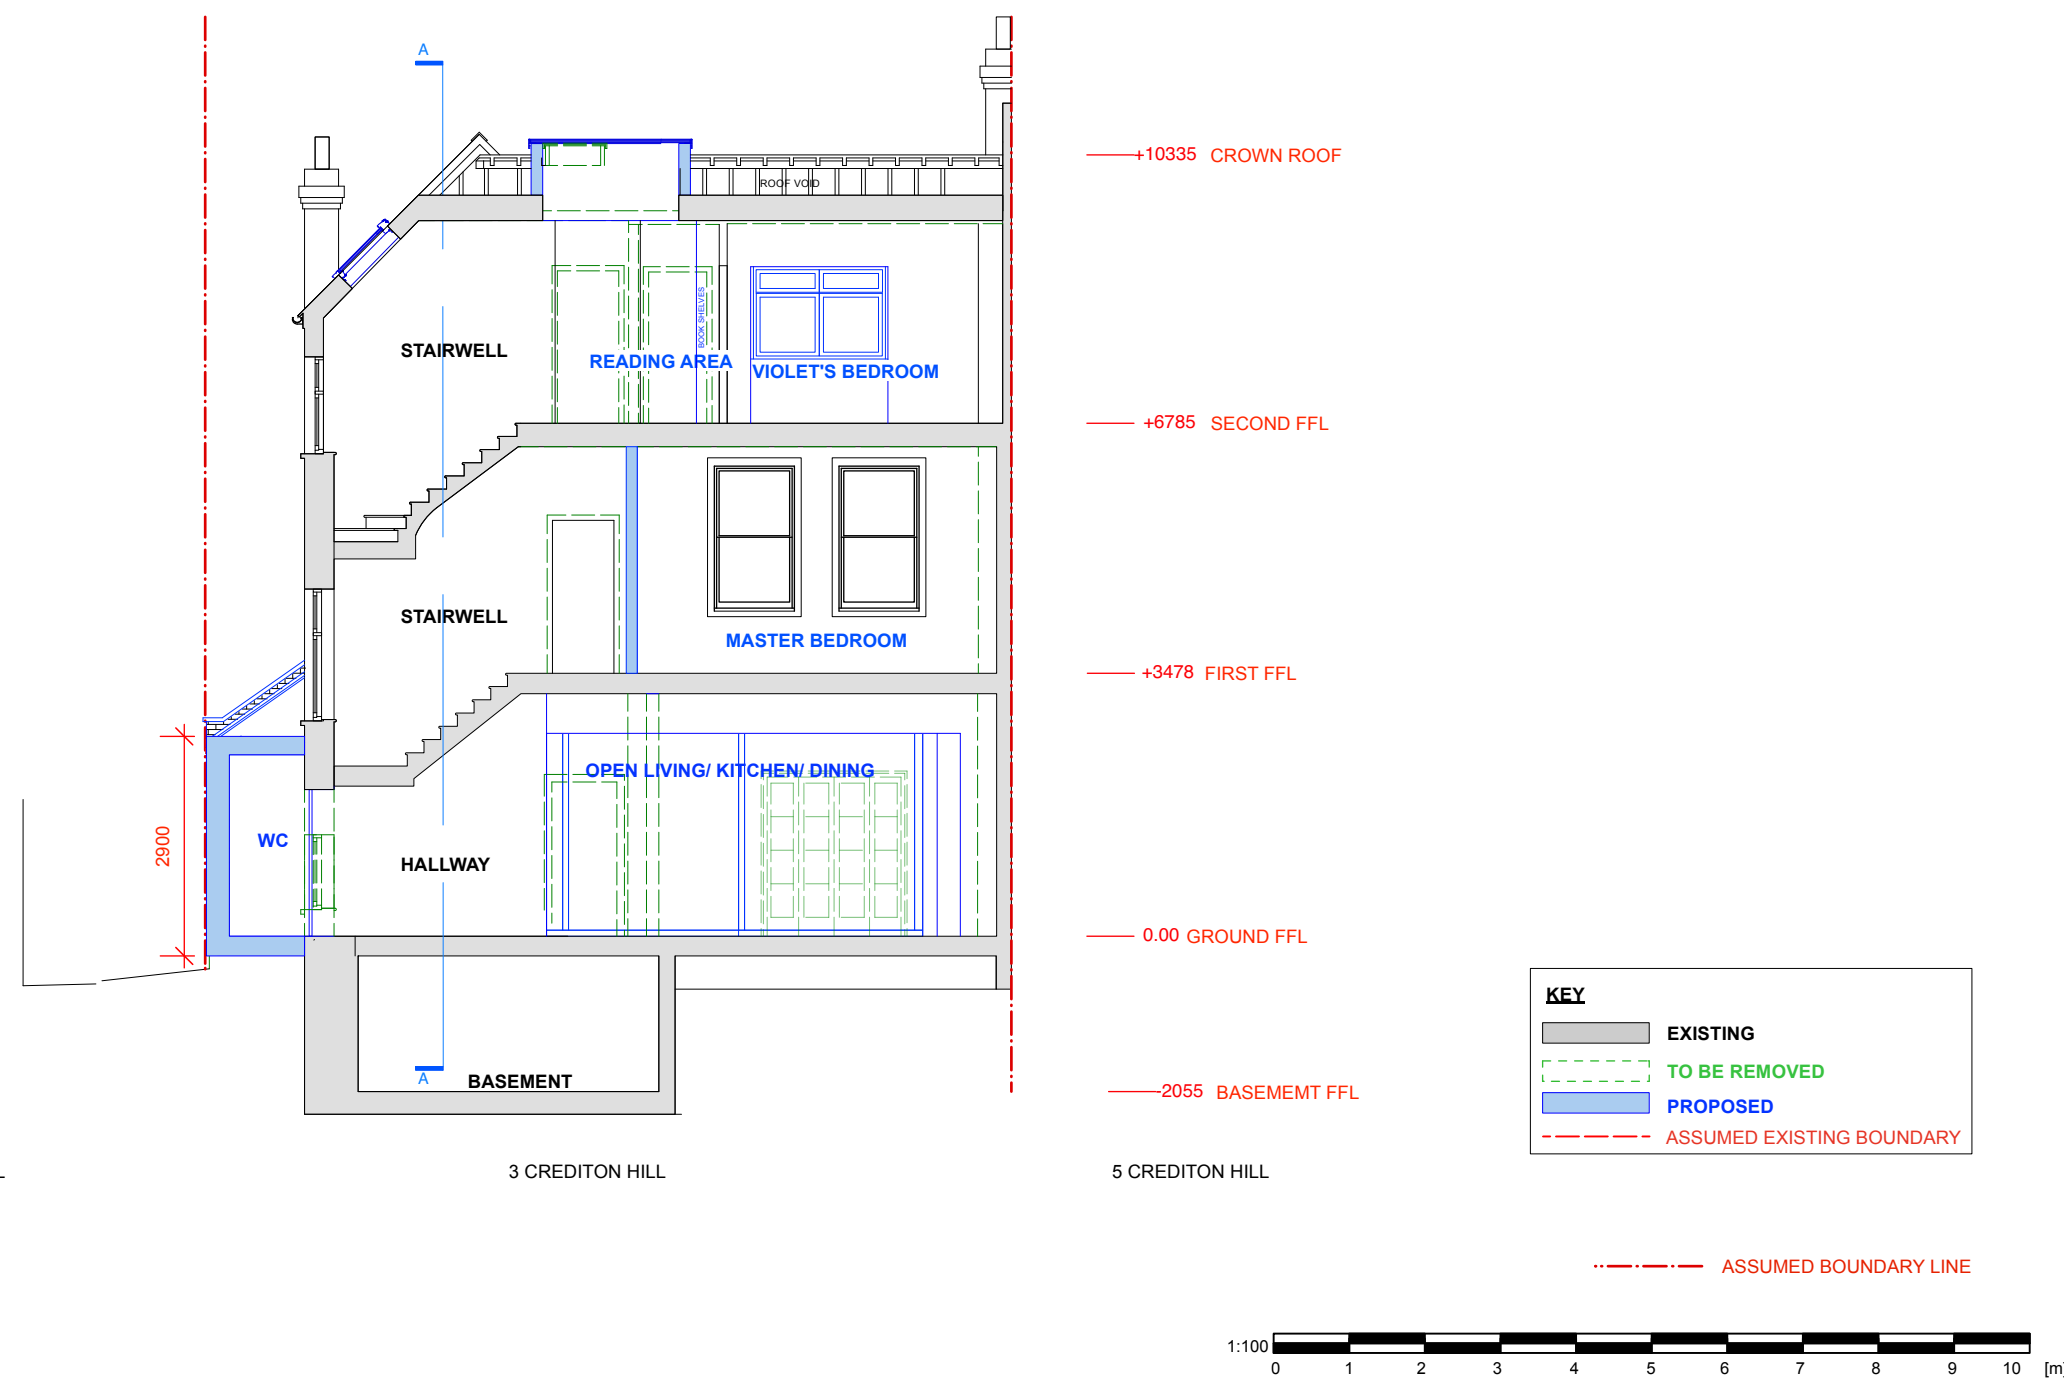

PROPOSED SECTION B-B

FOR PLANNING APPLICATION

REV.	DATE	DESCRIPTION	REV.	DATE	DESCRIPTION	REV.	DATE	DESCRIPTION	NOTE:	CLIENT:	PROJECT:	<div><div><div></div><div>SIMON MILLER ARCHITECTS</div><div>T+44 (0)20 8201 9875</div><div>info@simonmillerarchitects.com</div><div>simonmillerarchitects</div><div>11 Portsdown Mews</div><div>Temple Fortune</div><div>London NW11 7HD</div></div></div>		DATE:	MAY 2024	
									ALL DIMENSIONS ARE IN MILLIMETERS. INCONSISTENCIES ARE TO BE REPORTED TO THE ARCHITECT IMMEDIATELY.	EMILY ROBINSON & ISLAY ROBINSON	REAR EXTENSION AND INTERNAL ALTERATIONS			DRAWN BY:	TJ	
									COPYRIGHT IS HELD BY SIMON MILLER ARCHITECTS LTD.					SCALE:	1:100 @ A3	
										SITE:	DRAWING TITLE:			DRAWING NO.:	580 1PL11	
										3 CREDITON HILL, LONDON NW6 1HT	PROPOSED SECTION B-B			REVISION:		