

ORIGINAL CRITTALL BAY WINDOW

NEW DOUBLE GLAZED CRITTALL WINDOW


NEW DOUBLE GLAZED CRITTALL WINDOW

NEW DOUBLE GLAZED CRITTALL WINDOW

NEW DOUBLE GLAZED CRITTALL FRENCH DOORS AND WINDOWS

NEW DOUBLE GLAZED CRITTALL BAY WINDOW

FLAT 57 - PROPOSED ELEVATION

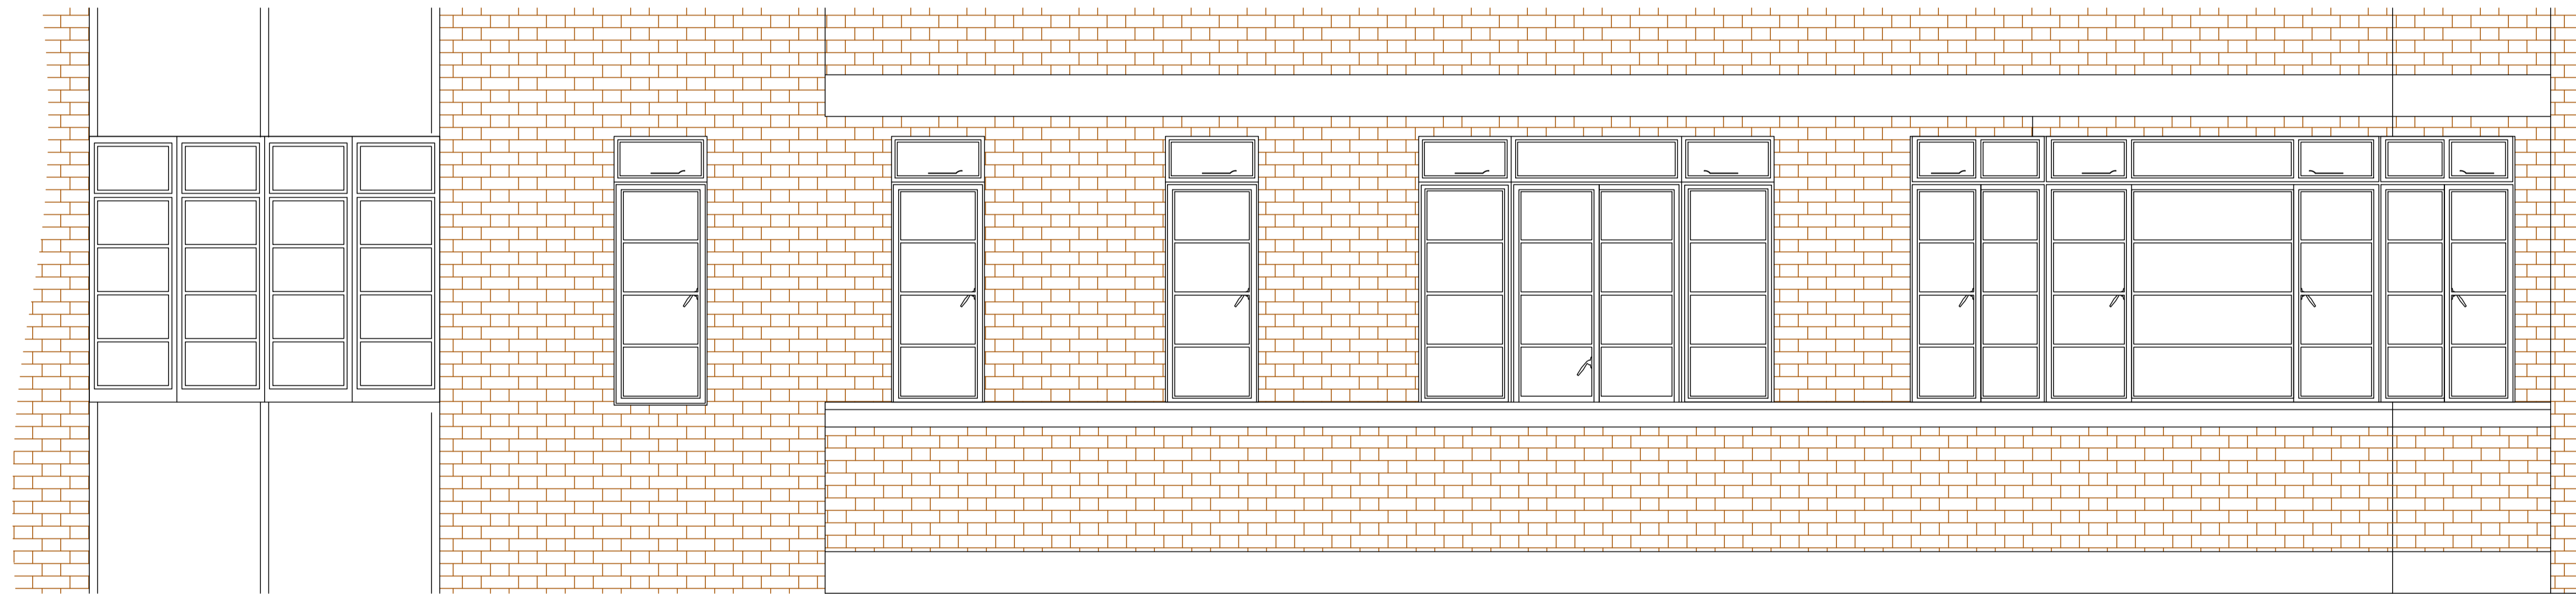

ORIGINAL CRITTALL BAY WINDOW

SINGLE GLAZED CRITTALL WINDOW


SINGLE GLAZED CRITTALL WINDOW

SINGLE GLAZED CRITTALL WINDOW

SINGLE GLAZED CRITTALL FRENCH DOORS AND WINDOWS

SINGLE GLAZED CRITTALL BAY WINDOW

FLAT 57 - EXISTING ELEVATION

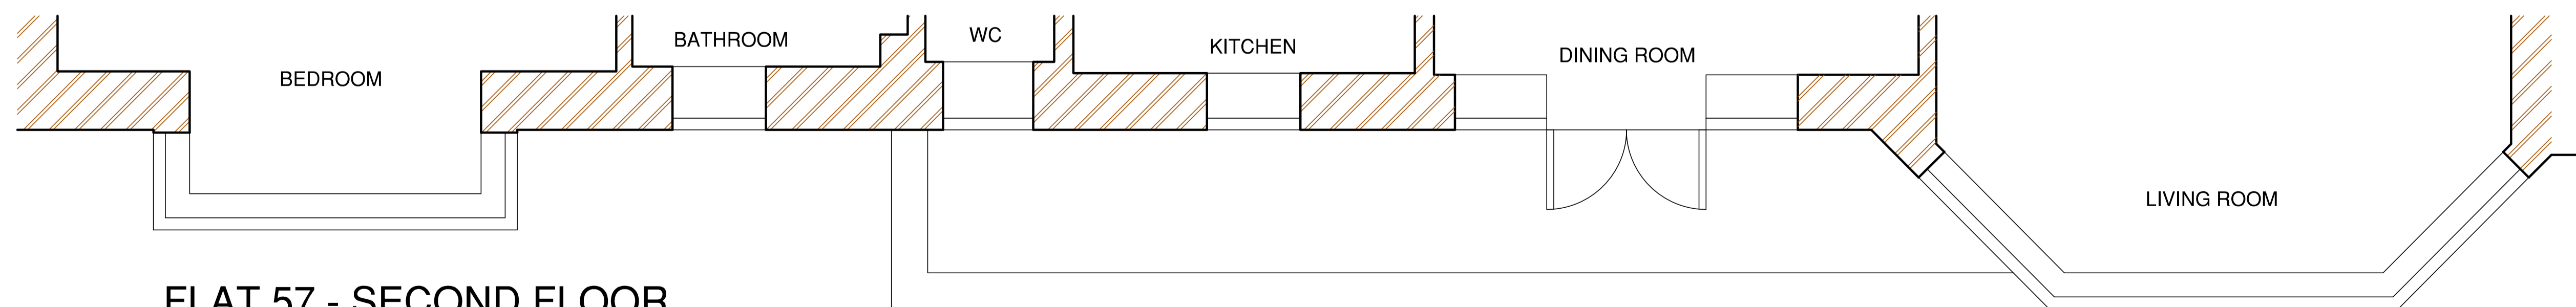

FLAT 57 - SECOND FLOOR

PROPOSED REPLACEMENT CRITTALL WINDOWS
 57 HILLFIELD COURT LONDON NW3
 SCALE AS MARKED

APR 2024

597 001

