





Elevation A-A
1:50@A1




Elevation B-B
1:50@A1

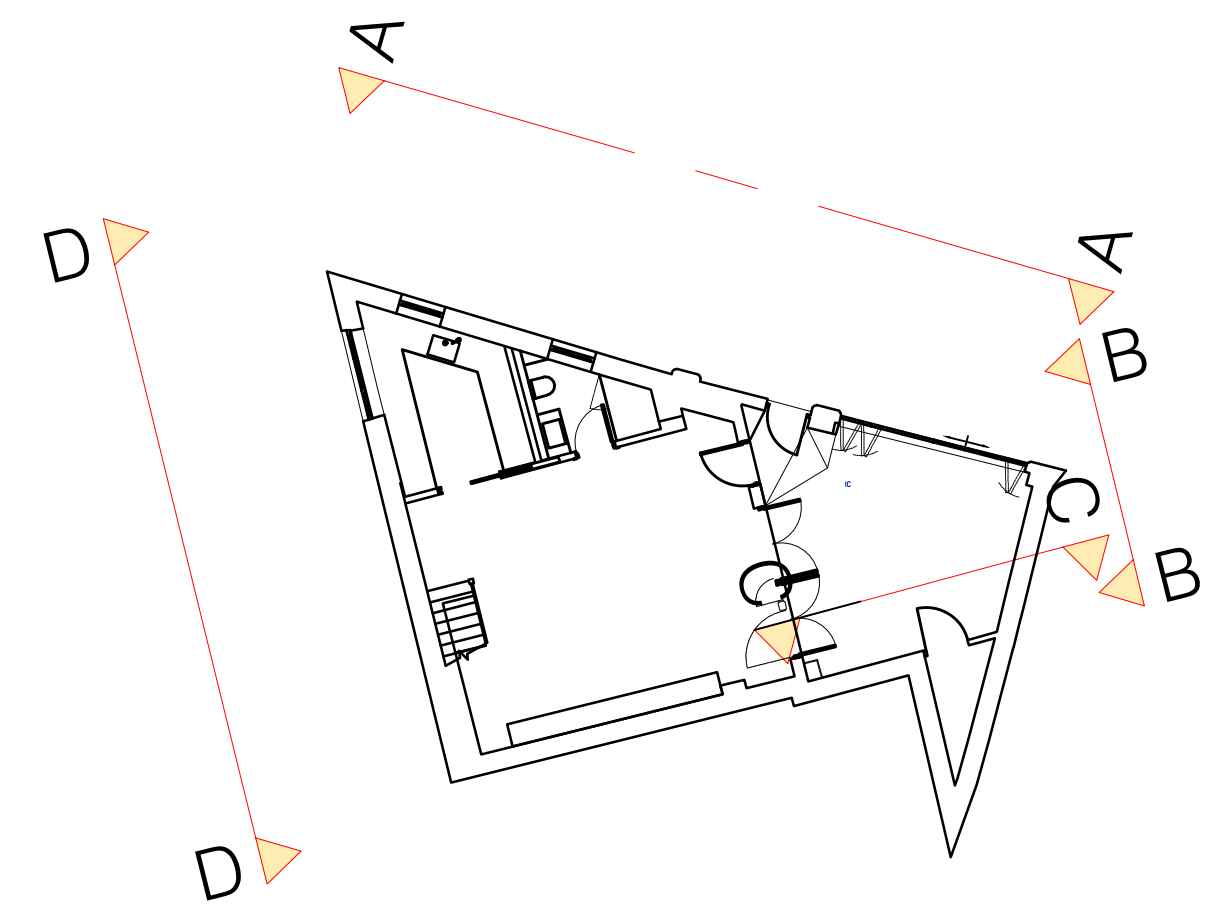

Key Plan
nts

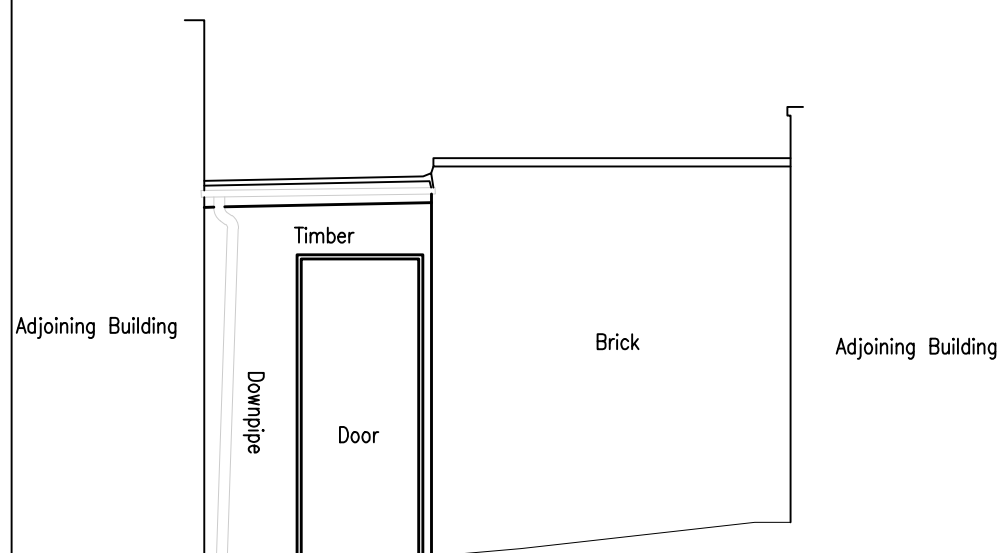


Elevation C-C
1:50@A1

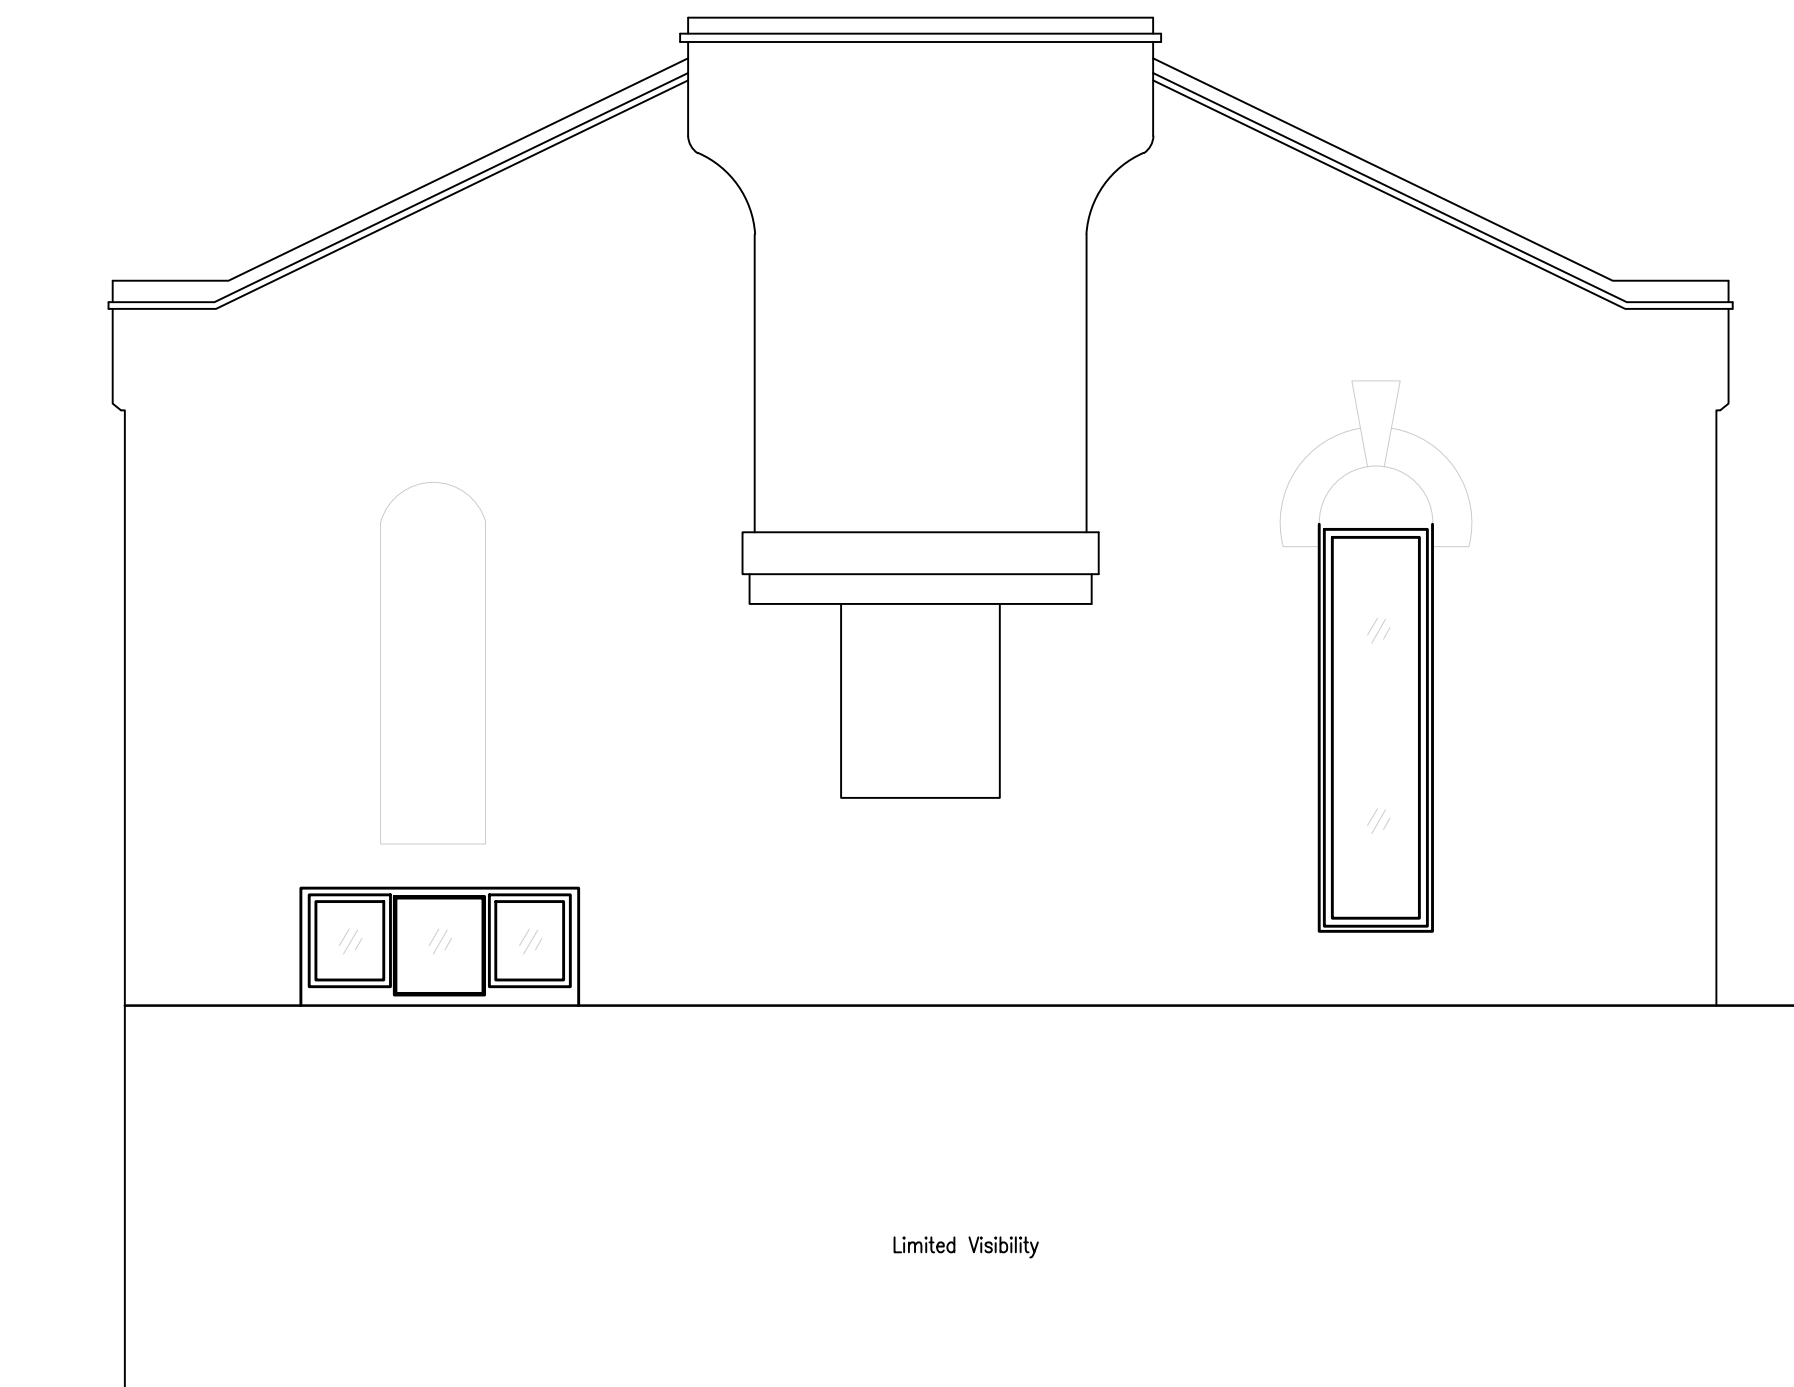


Elevation D-D
1:50@A1



Existing Street View
nts

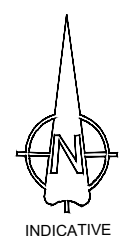

DISCLAIMER
© This drawing and all the information herein is copyright and remains the property of SKC Projects and any breach of this copyright may be prosecuted. Wherever figured dimensions are given they are to be accepted in preference to scaled sizes. The contractors are responsible for verifying all dimensions shown hereon before putting any affected work in hand.

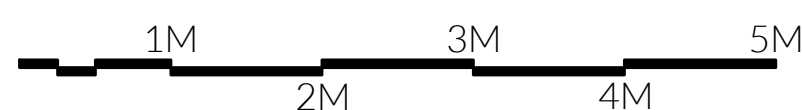

REVISIONS

REV	DATE	DESCRIPTION
00 01	14.05.24 28.05.24	ISSUED FOR COMMENT PLANNING ISSUE

client
SKC Projects
project
11A Lyndhurst Road
title
Existing Elevations

scale
As Noted
drawn by
reb

date
May '24
drawing no
037-200 rev 01