


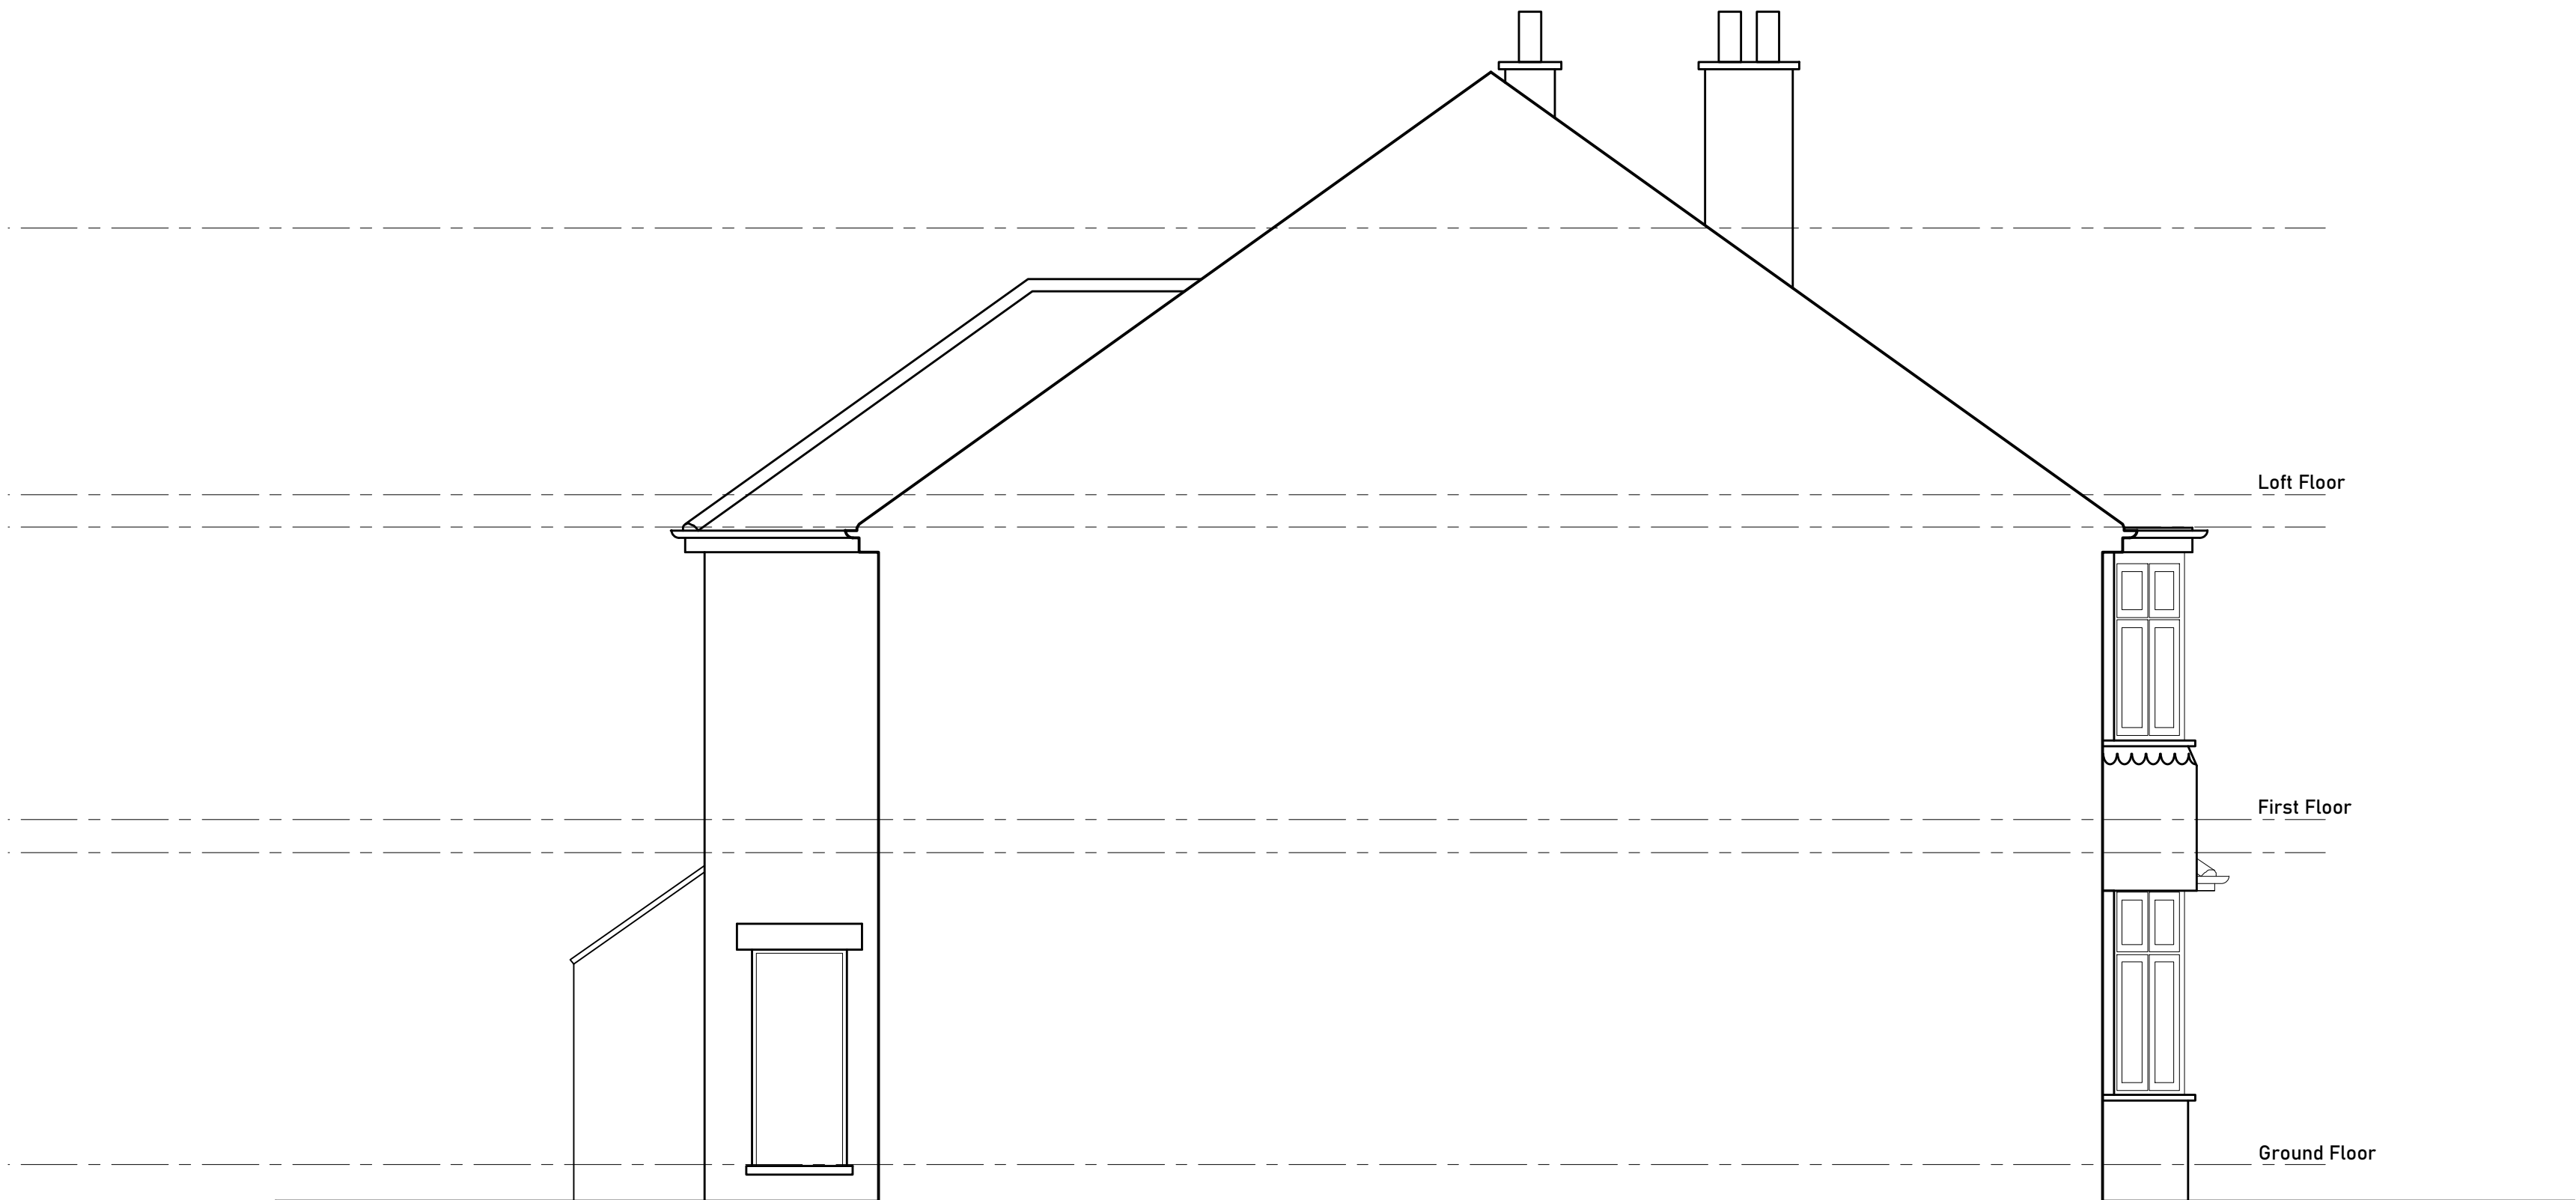

SIDE ELEVATION - EXISTING
scale 1:50



SIDE ELEVATION - EXISTING
scale 1:50

planning

P	03.06.24	Planning Issue	
rev.	date	description	chk.



civil
structural
engineers

Devonshire House
Cliveden Office Village
Lancaster Road
High Wycombe
Bucks HP12 3YZ
tel: 01494 923307
email: mail@cseconsulting.co.uk

client:
Mr. Chirag Sachdev

job title:
**233 Goldhurst Terrace
London, NW6 3EP**

drawing title:
Existing Side Elevations

scale: 1:50@A1	date: May 2024	drawn by: MRH	checked by:
job number: 10-478	drawing number: 107	revision: P	

