



Like-for-like replacement double glazed painted timber frame sash windows to match existing conservation area style in frame sizes, proportion, colour, opening method etc.




1. EXISTING WINDOW EXTERIOR PHOTO

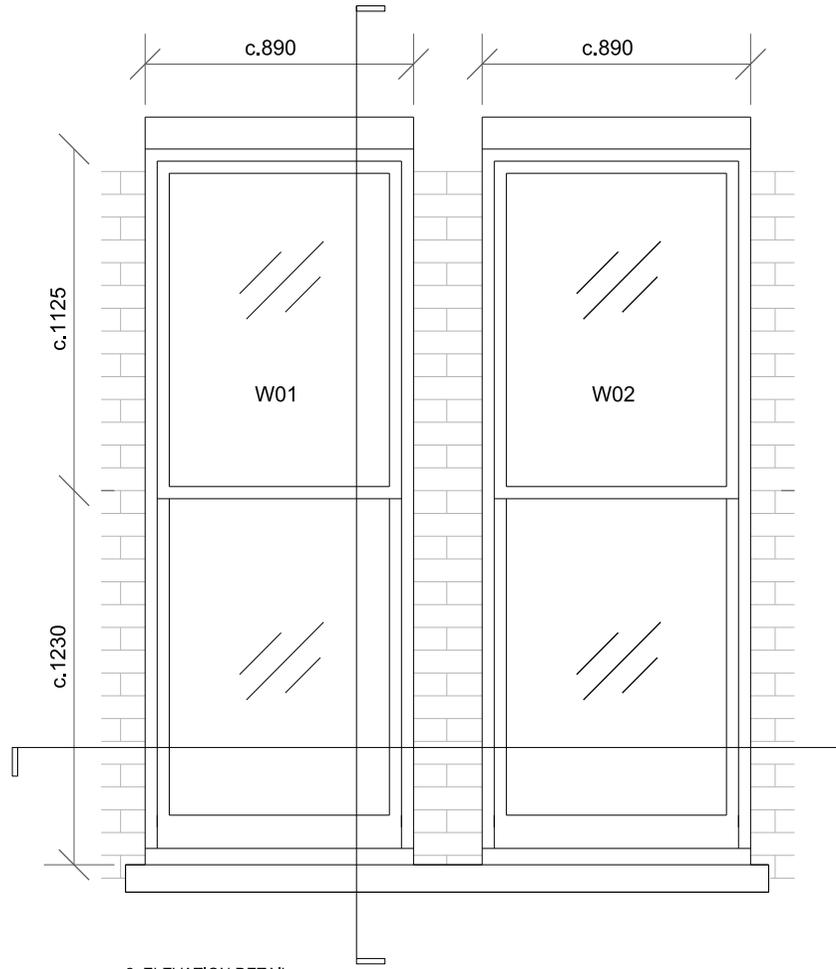

2. ELEVATION DETAIL

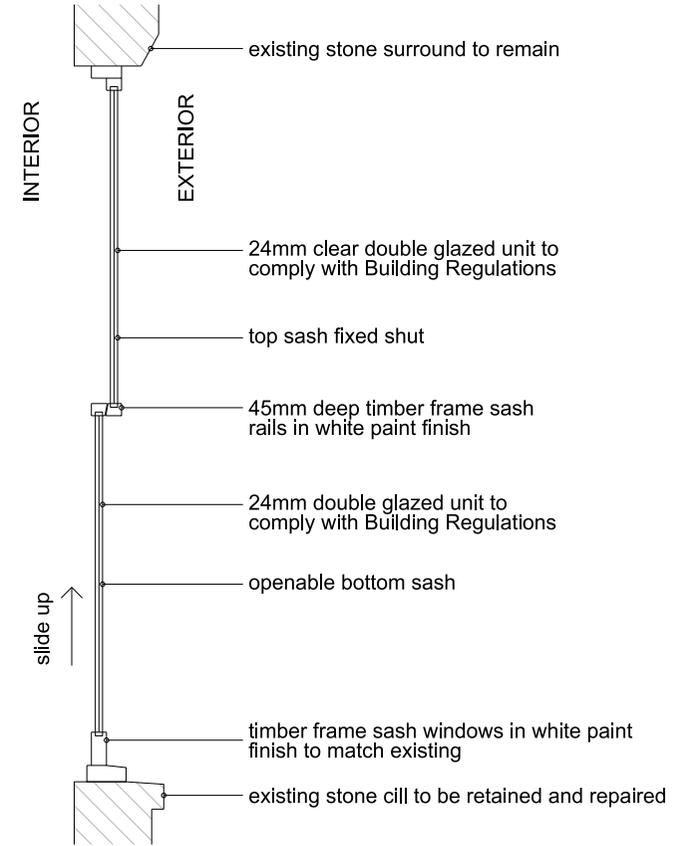


3. SECTION DETAIL

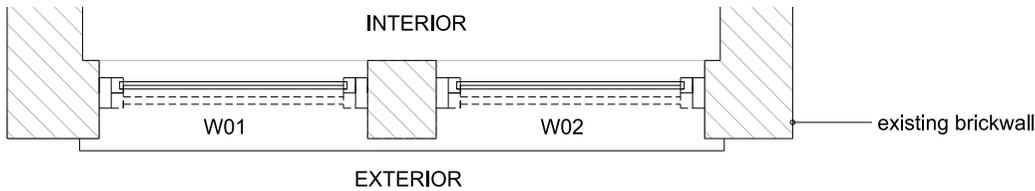

4. PLAN DETAIL

layouts are design intent and indicative only.
all existing dimensions to be verified on site
by glazing fabricator

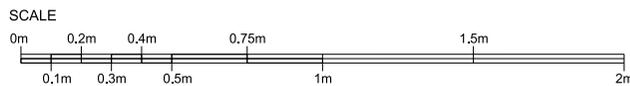

Revision	Date	Notes

THIS DRAWING AND THE INFORMATION CONTAINED THEREIN IS THE PROPERTY OF SH CONSULTING LTD AND MAY NOT BE REPRODUCED WITHOUT PERMISSION.
ALL DIMENSIONS, LEVELS, SLOPES, POSITIONS AND LOCATIONS OF FINISH LINES INDICATED ON DRAWINGS ARE TO BE VERIFIED ON SITE PRIOR TO ENGAGING WORKS. ANY DISCREPANCIES MUST BE REPORTED TO THE DESIGNER/SUPPLIER/ENGINEER OR RESPONSIBLE PERSONS IMMEDIATELY.

Client LAURA & BEAU			
Project 43A DARTMOUTH PARK HILL, LONDON, NW5 1HU			
Drawing title PROPOSED REPLACEMENT WINDOW			
Draw/Proj no. 43DPH-106	Scale 1:25@A4	Revision -	Date 01.24