



1 Site Location Plan

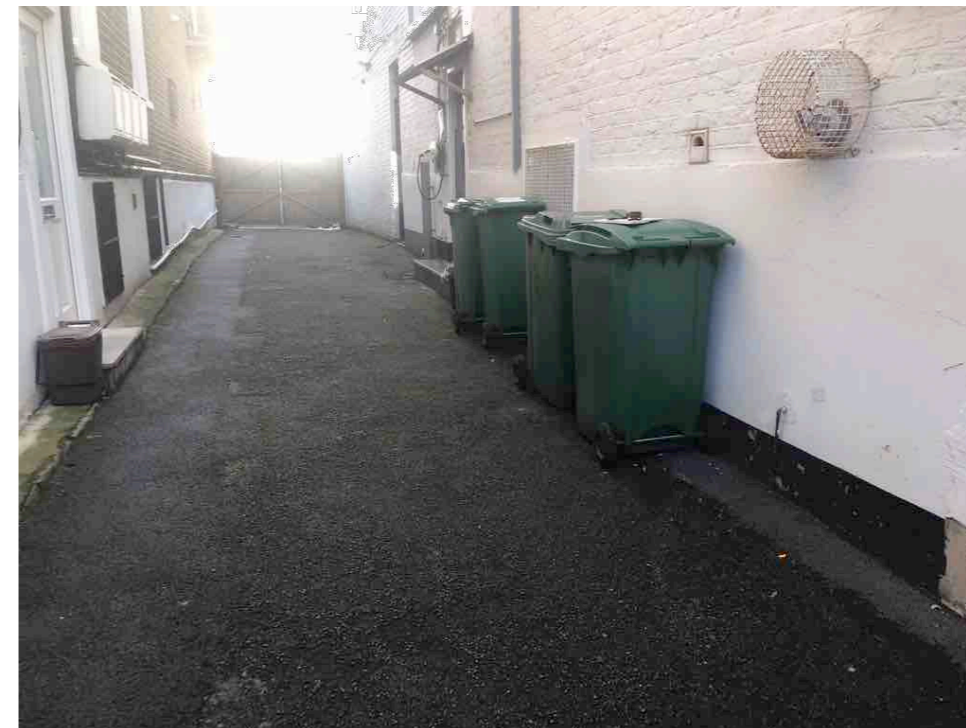

PLANNING

Notes

Dimensions are to be verified on site prior to construction.

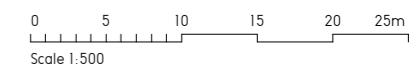

Revisions

24.05.01 A Site boundary revised

Craig More | Architect

MORE design Ltd 020 7281 7985
2 Lambton Mews mail@moredesign.co
London N19 3DR www.moredesign.co

Project Name
Site Location Plan

Scale 1:500
Date 23.11
Drawing Number 001 A