




Notes: All dimensions must be checked and UVAdesign Ltd is to be informed of any discrepancies prior to construction. All drawings prepared by UVAdesign Ltd are not to be used for any submissions, area schedule calculation or used by any other persons or companies other than UVAdesign Ltd unless written consent has been given by UVAdesign Ltd.	Transmittal Set ID	Transmittal Set Name	Date	Notes:	<div><div></div><div><div>T: +44 (0) 20 7371 57 97 E: hello@uvadesign.co.uk W: www.uvadesign.co.uk A: 88 Peterborough road Fulham SW6 3HH</div><div></div></div></div>	Project:	Layout Title:	Issue date	Drawn by	Project code	Number	Rev
	01	issue for planning	23/05/2024			Former Hampstead Police Station Stables London NW3 1PA	PROPOSED DESIGN Ground floor	23/05/2024		113-21	PD.05	01
	00	issue for planning	08/01/2024				Status: DRAFT	Scale: 1:100	@A3			

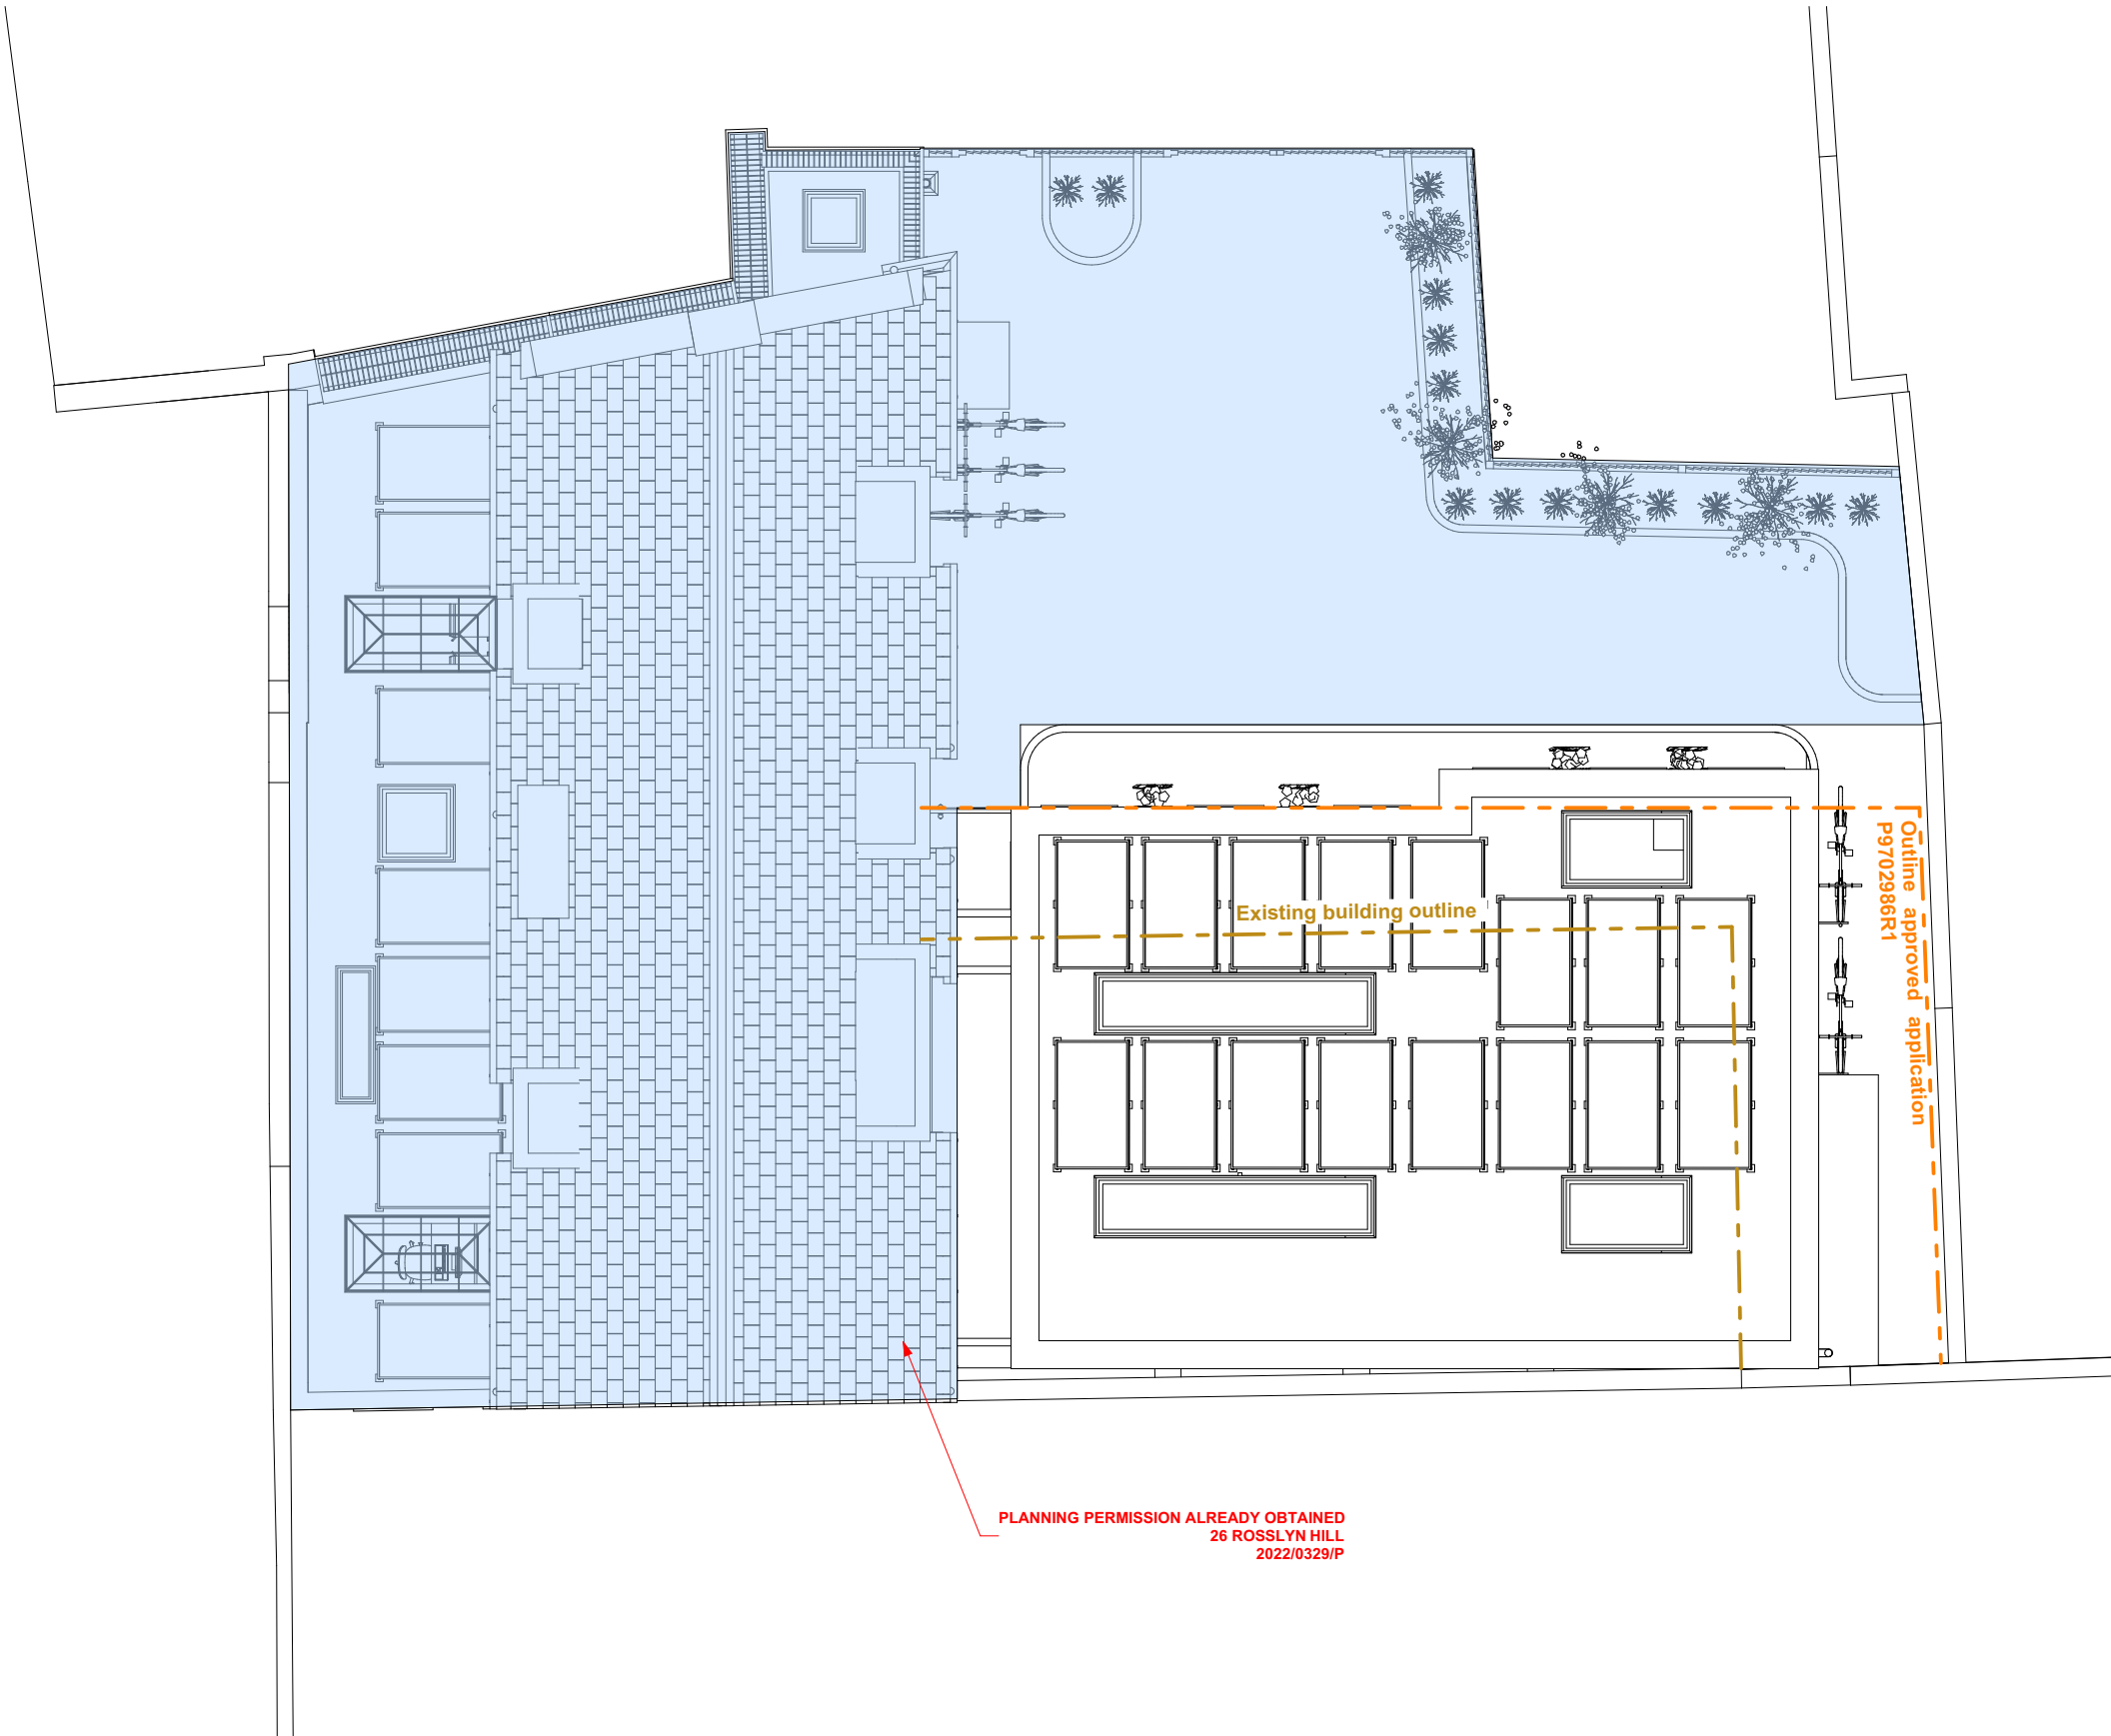

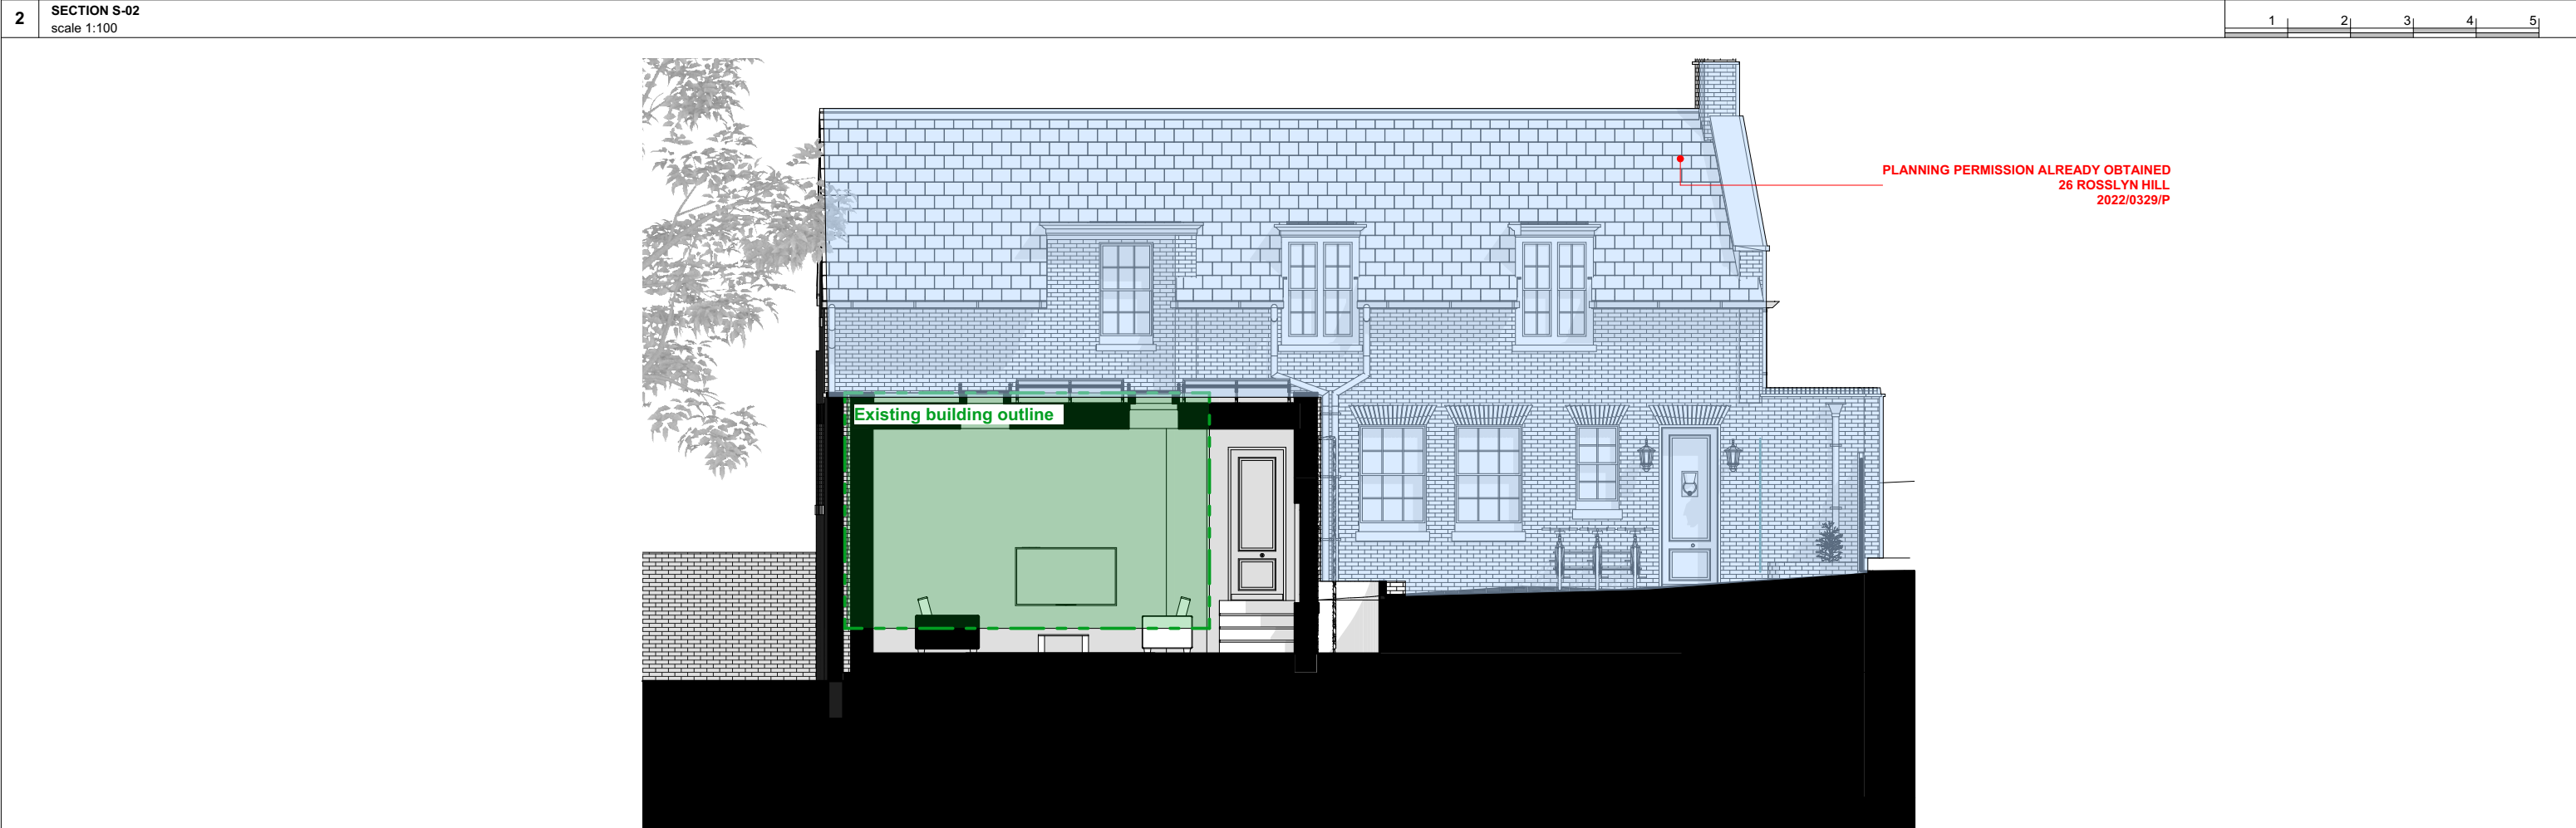



Notes:	Transmittal Set ID	Transmittal Set Name	Date	Notes:	T: +44 (0) 20 7371 57 97 E: hello@uvadesign.co.uk W: www.uvadesign.co.uk A: 88 Peterborough road Fulham SW6 3HH	Project: Former Hampstead Police Station Stables London NW3 1PA	Layout Title: PROPOSED DESIGN Elevations and Sections	Issue date 23/05/2024	Drawn by	Project code 113-21	Number PD.07	Rev 01
All dimensions must be checked and UVAdesign Ltd is to be informed of any discrepancies prior to construction. All drawings prepared by UVAdesign Ltd are not to be used for any submissions, area schedule calculation or used by any other persons or companies other than UVAdesign Ltd unless written consent has been given by UVAdesign Ltd.	01	issue for planning	23/05/2024					Scale: 1:100	@A3			
	00	issue for planning	08/01/2024				DRAFT					

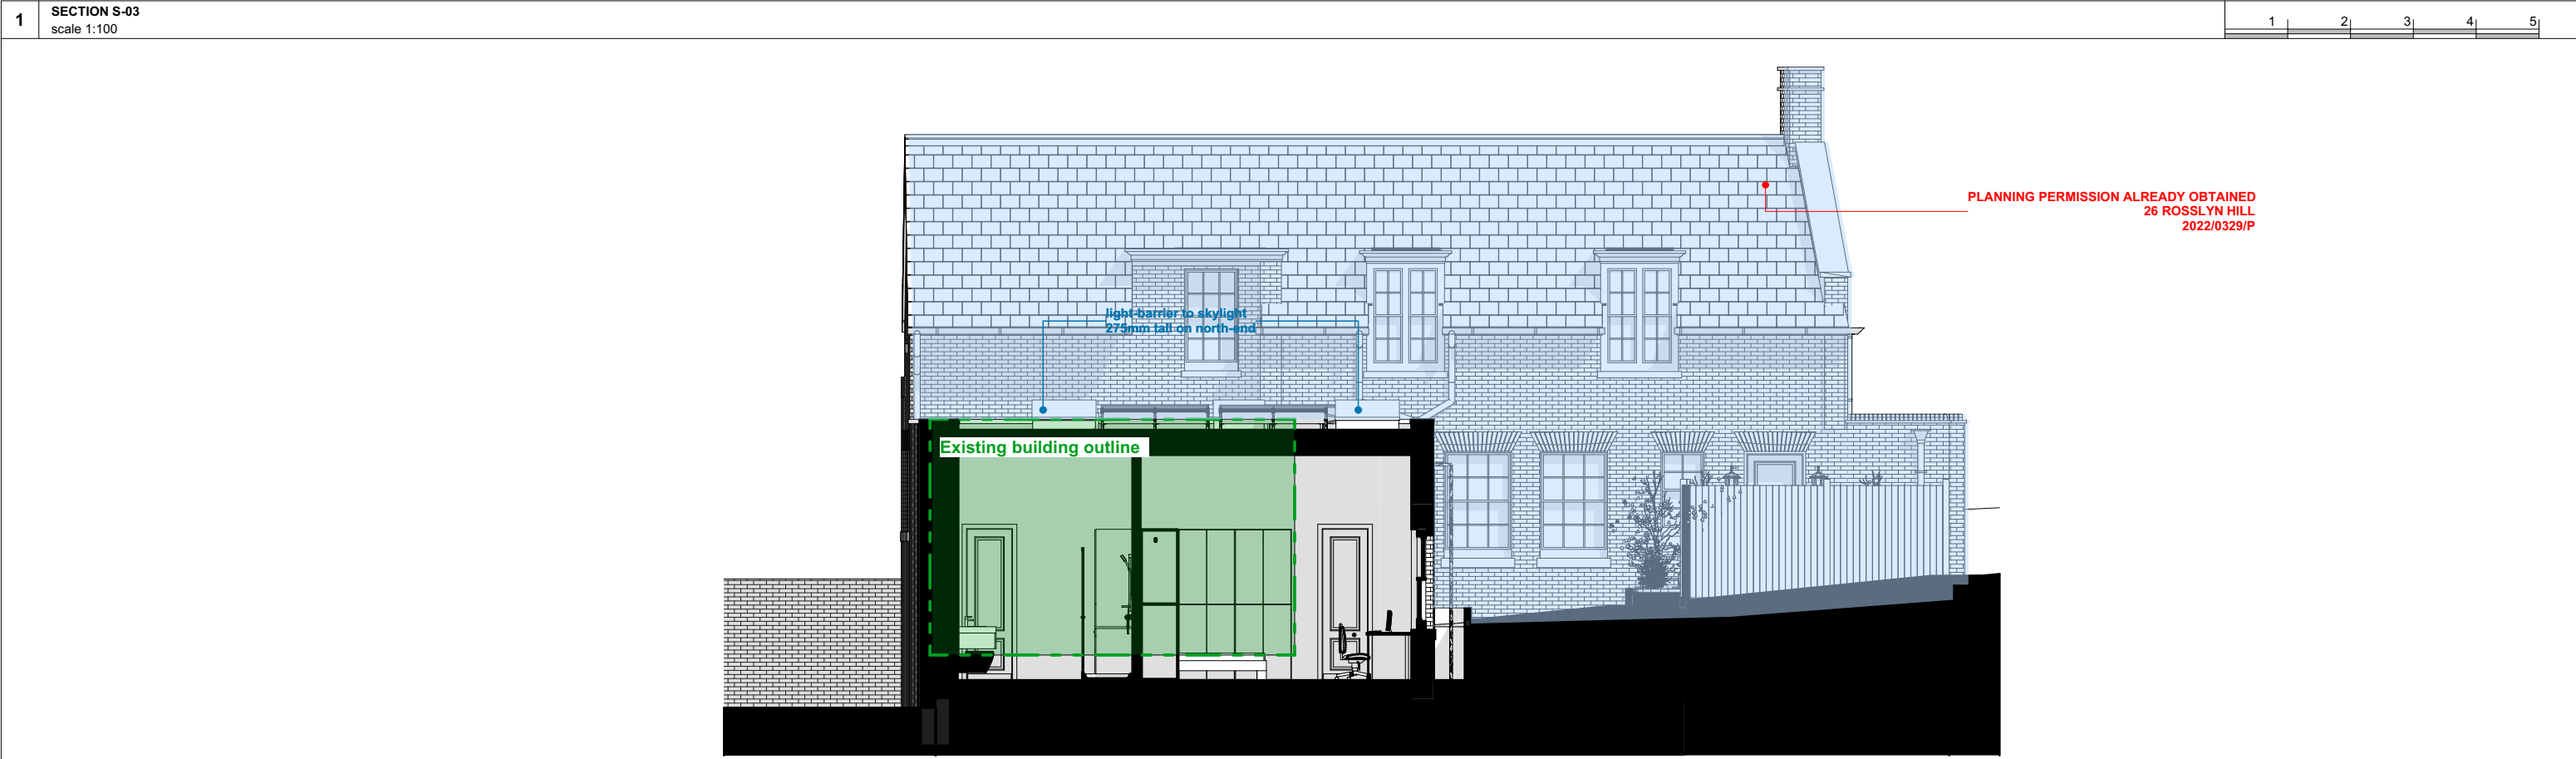UVAdesign Ltd



Notes:	Transmittal Set ID	Transmittal Set Name	Date	Notes:	<div> RIBA</div> <div> UVAdesign Ltd</div>	Project:		Layout Title:		Issue date	Drawn by	Project code	Number	Rev
All dimensions must be checked and UVAdesign Ltd is to be informed of any discrepancies prior to construction. All drawings prepared by UVAdesign Ltd are not to be used for any submissions, area schedule calculation or used by any other persons or companies other than UVAdesign Ltd unless written consent has been given by UVAdesign Ltd.						Former Hampstead Police Station Stables		PROPOSED DESIGN		23/05/2024		113-21	PD.08	01
						London NW3 1PA		Elevations and Sections		Scale:				
	01	issue for planning	23/05/2024					Status:		1:100	@A3			
	00	issue for planning	08/01/2024					DRAFT						





