


**1 Existing Door Window**  
1 : 10



**2 Existing Single Window**  
1 : 10

Legend		North Point
IC	Inspection Cover	
S&P	Soil and Vent Pipe	
RWP	Rainwater Pipe	
xxx	Ceiling Height	
o xxx	Beam Sill	
s xxx	Window Sill	
n xxx	Window Head	
d xxx	Door Head	
a xxx	Arch Height	
as xxx	Arch Height	
FL xxx	Floor Level	
EL xxx	External Level	

All measurements shown are in millimetres. All heights measured from local datum unless otherwise stated. Do not scale from document, all dimensions to be checked on site. Whilst we have taken care to measure every element of the project, we have not measured inaccessible areas or unavailable. The measured survey is based on the best available information and is not a guarantee. No assumptions should be made with regard to the condition, construction type or material of any element shown.  
Trueplan (UK) Ltd 2024

**Project:**  
Queensmead Estate  
St Johns Wood Park, London,  
NW8 6RB

**Job no.:** 54379

**Client:**  
M&M Building Surveyors

**Scale:** @A1  
Detail Section 1 : 10



Trueplan (UK) Ltd  
Bank Chambers  
35 Mount Pleasant,  
Turbridge Wells,  
Kent TN1 1RB  
01892 614881  
plans@trueplan.co.uk  
www.trueplan.co.uk  
@Trueplanuk  
facebook.com/trueplan