




Job Title	12 Whidborne Street
Client	TRAMPS
Status	TENDER
Format	A3
Scale	1:10 @ A3
Drawn by	
Date	

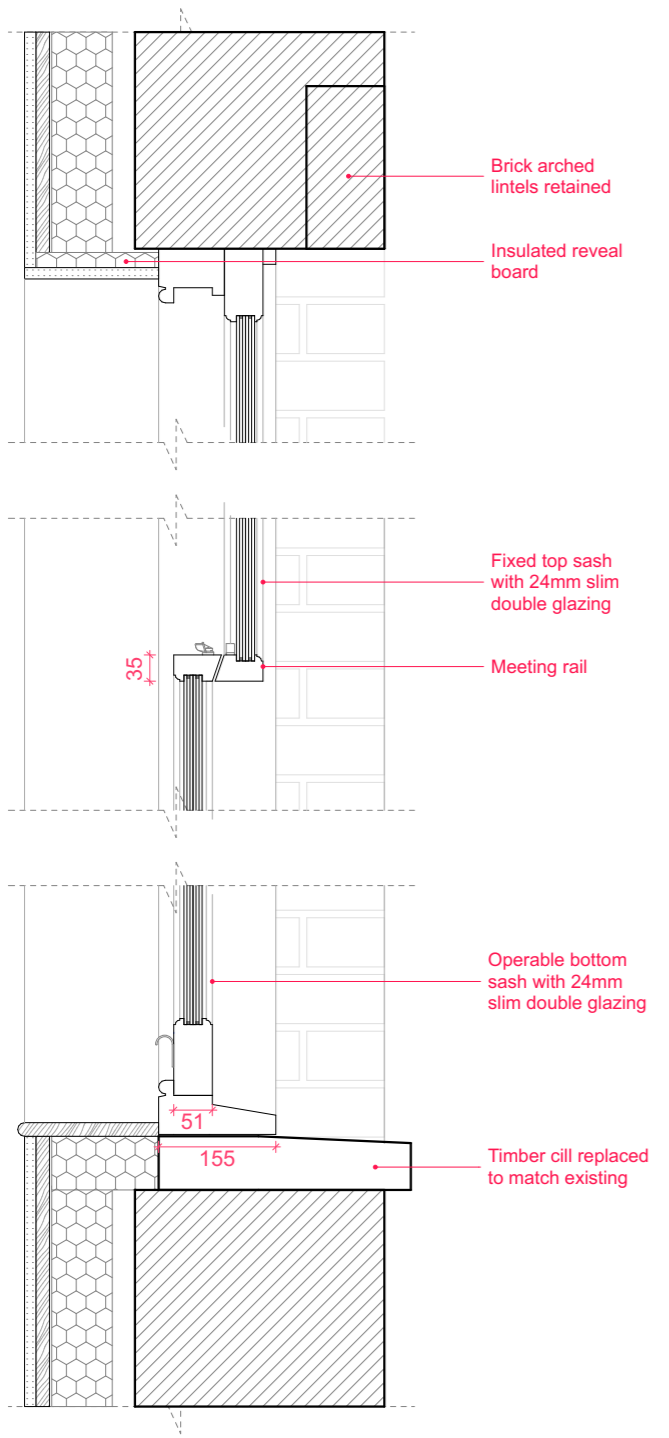


Typical Sash Window Replacement Detail 1:10

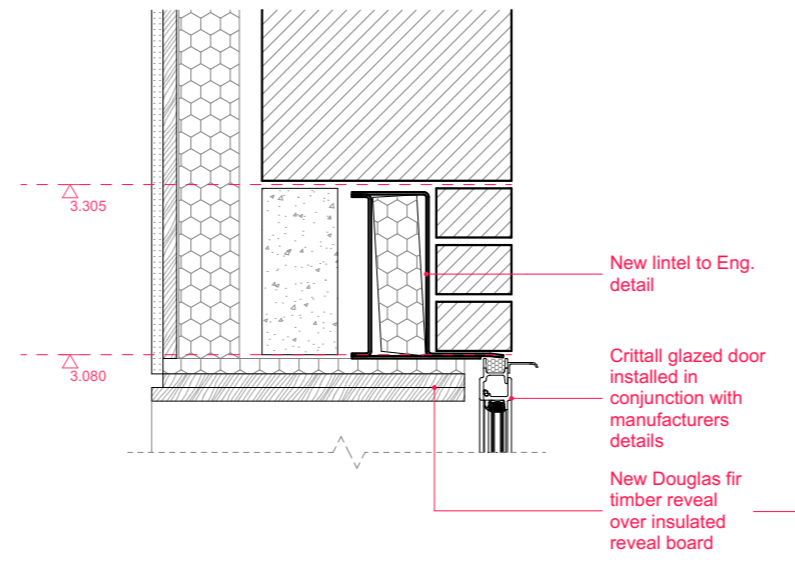

D-13 Door Head Detail 1:10

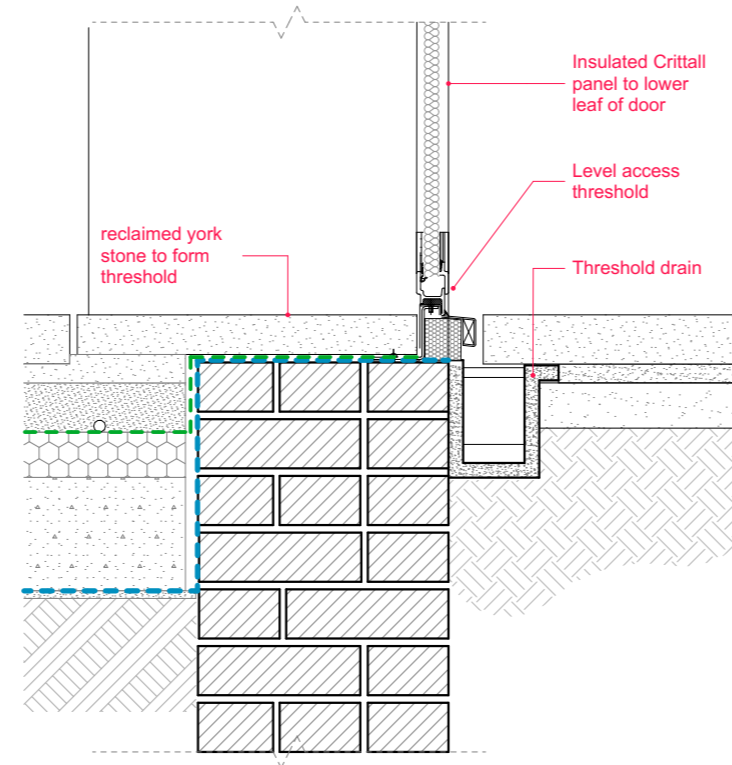

D-18 Door Threshold Detail 1:10

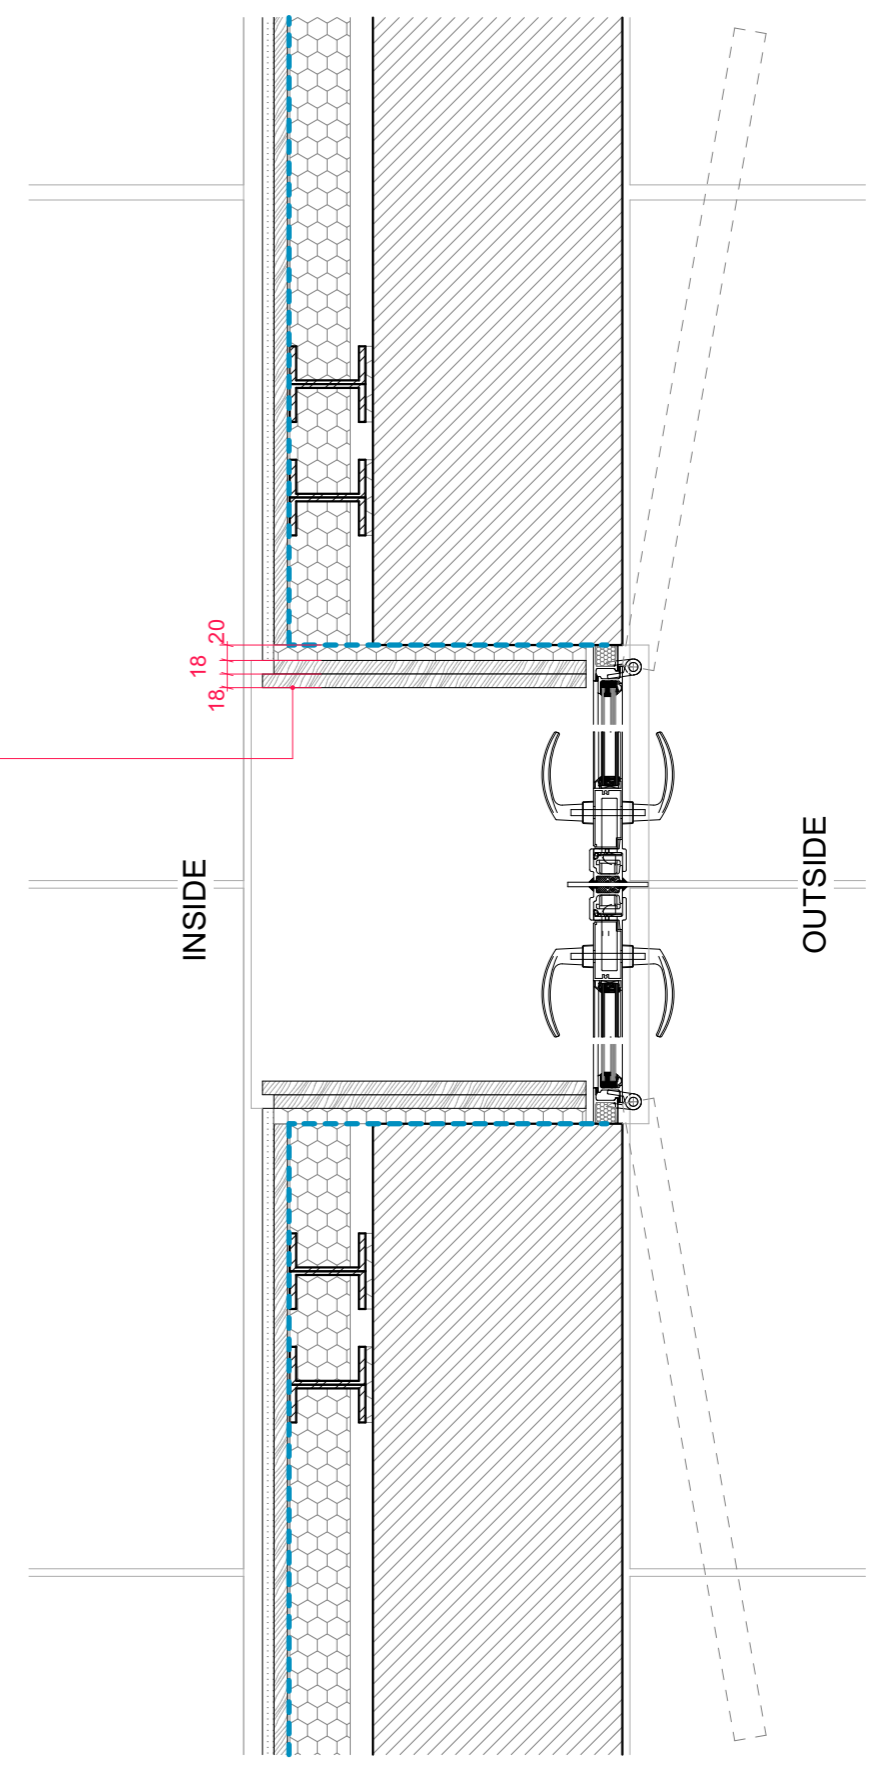

D-09 DL-2 Door Jamb Detail (1) 1:10

Revision	Description	Date
----------	-------------	------

Architect **trevor  
horne  
architects**  
EG2 Norway Wharf  
24 Hertford Road  
London  
N1 5QT  
t: 020 7253 0600  
e: info@trevorhorne.com

**Door/Window  
Details**