


- Finishes**
- 1. Vinyl Flooring  
Signature Range  
Amtico
  - 2. Glazed Partition  
System 9000  
Trueline
  - 3. Stud Partition  
MF stud partition, Plasterboard  
Finished with water based paint  
Skirting to match existing.
  - 4. Suspended Ceiling  
Existing suspended ceiling made  
good, extended where necessary
  - 5. Metal Mesh Grid Ceiling  
Tene  
SAS Mesh
- Refer to DWG.007 for finishes

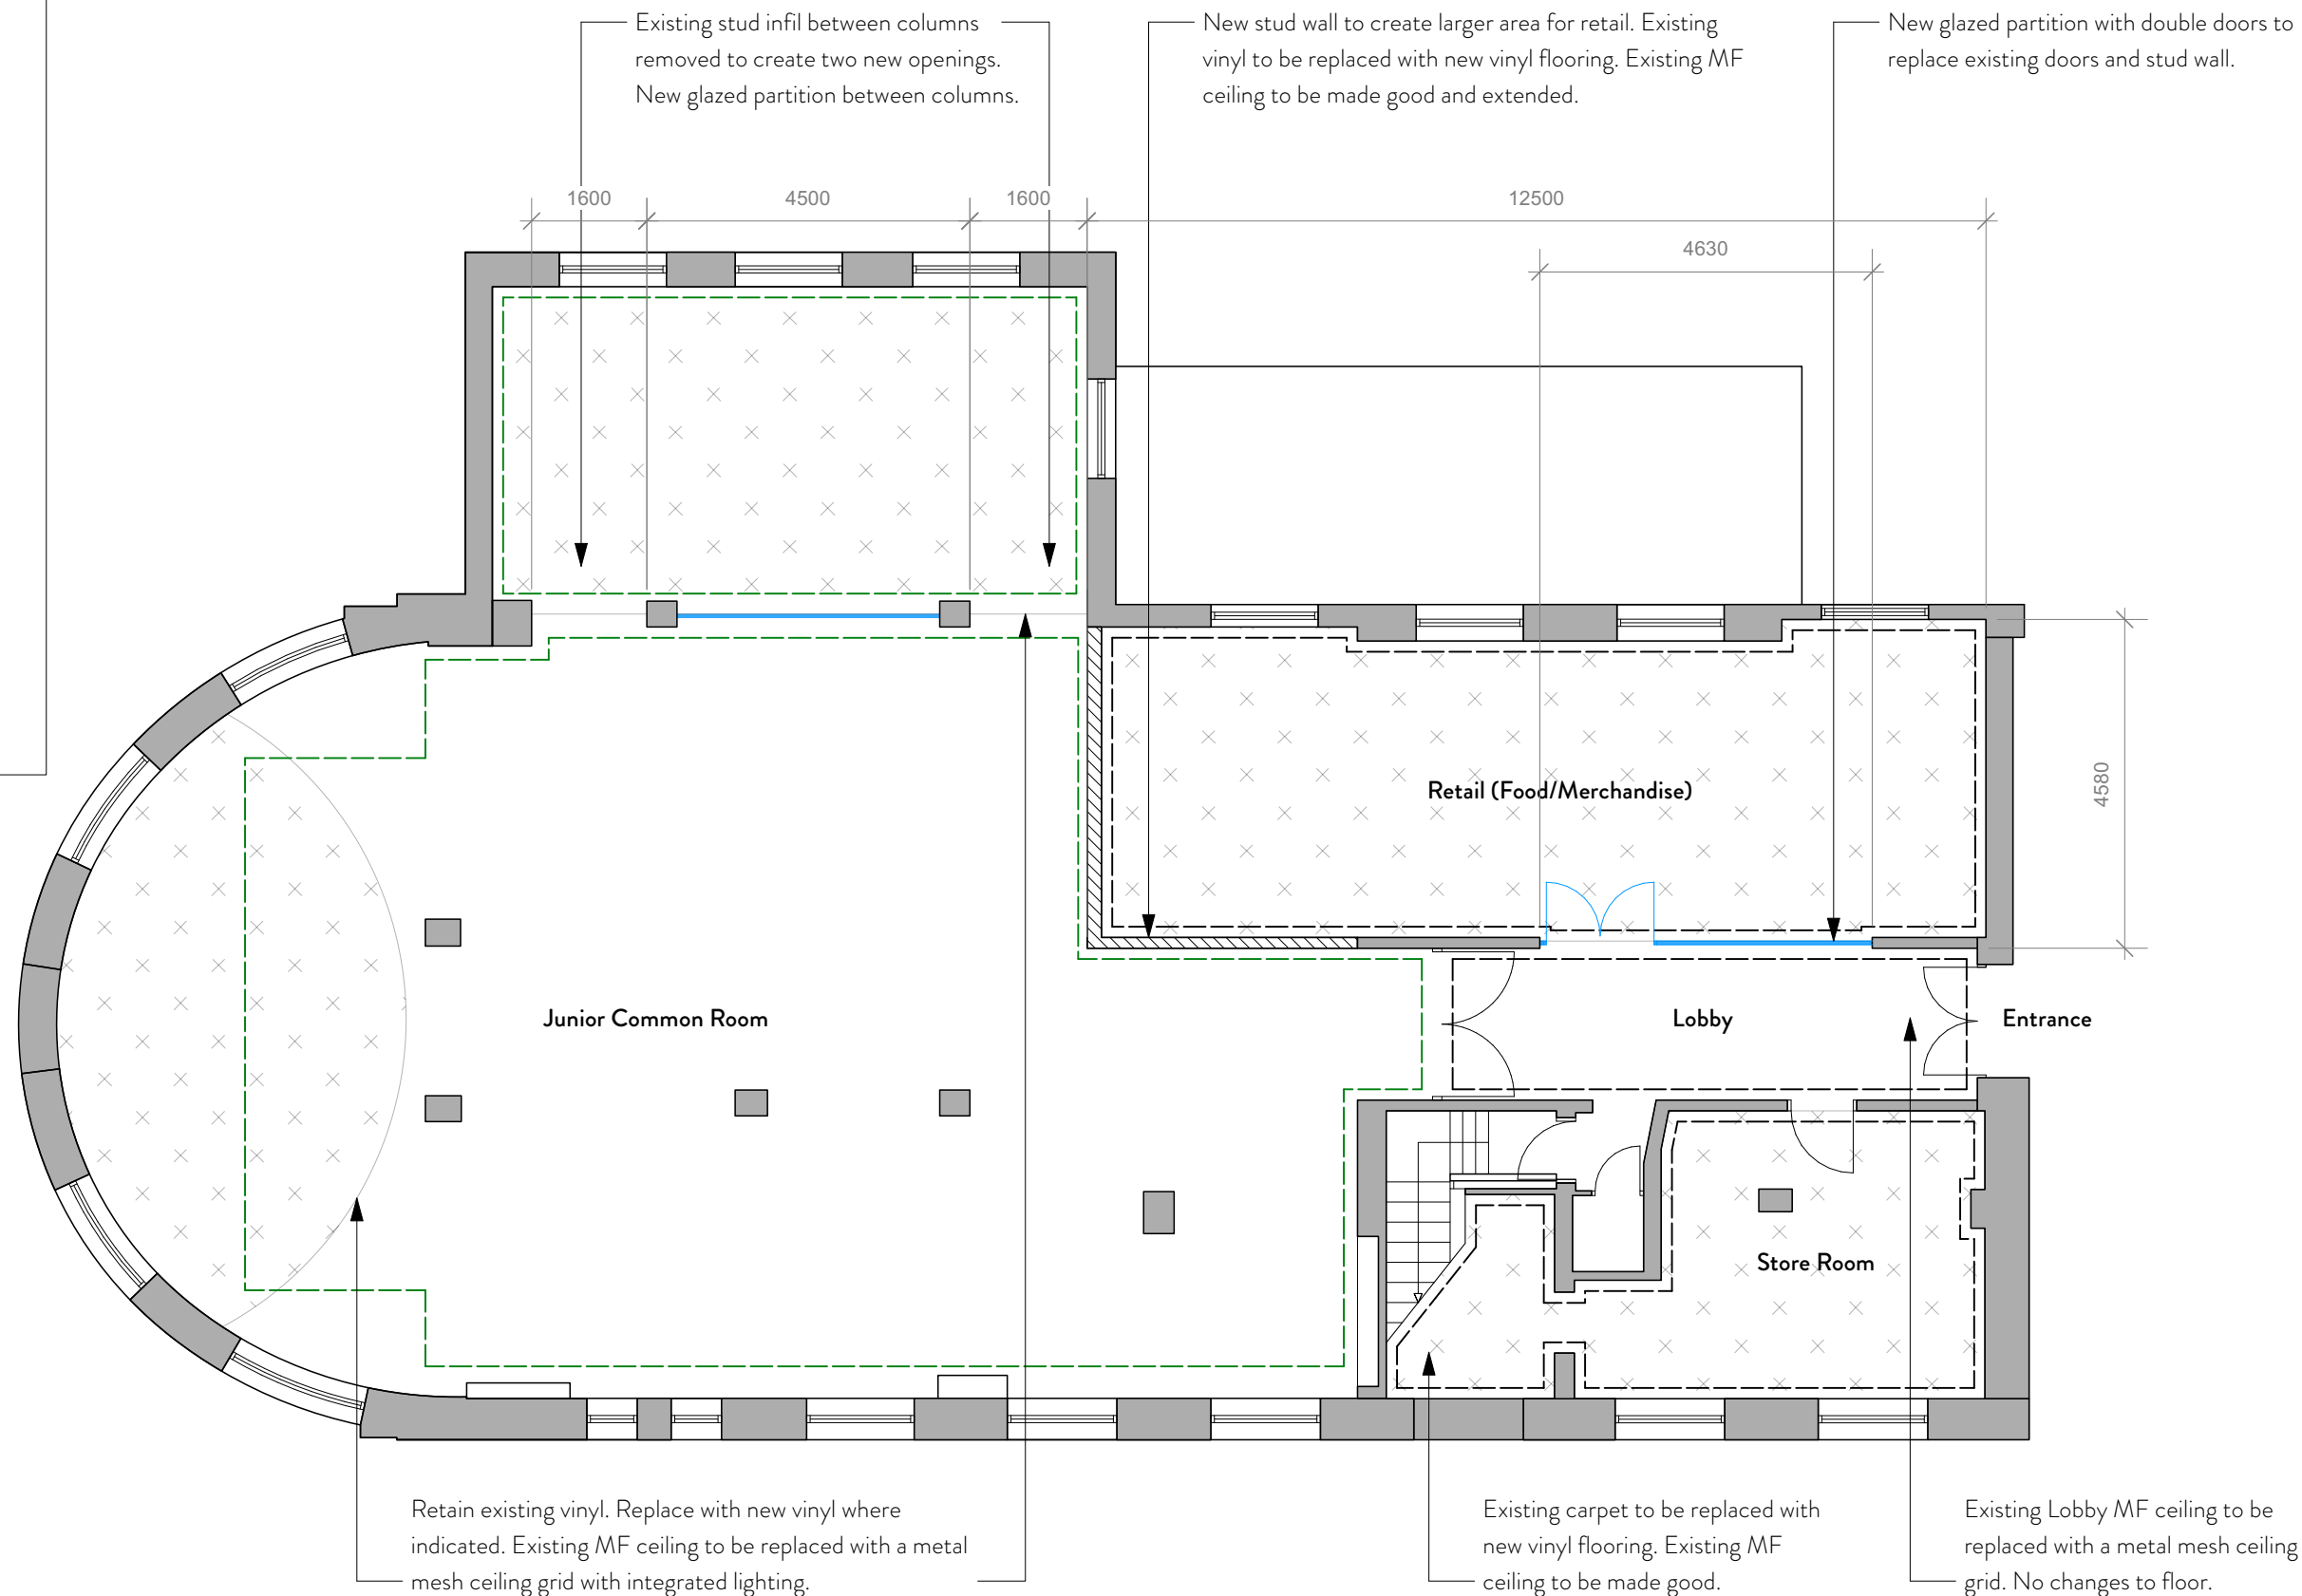

Proposed Plan  
1:100



A3 sheet size  
Check all dimensions on site and report discrepancies to the designer

This drawing is protected by copyright. The design of any article recorded in this drawing is protected by design right and the information contained in this drawing is confidential. This drawing may not be reproduced without permission.

## PLANNING ISSUE

P1  
rev  
31.05.24  
date  
Planning Issue  
notes



22 Ellicott Road  
Bristol  
BS7 9PT  
M: 07900 910992  
E: hello@story-design.co.uk  
W: www.story-design.co.uk

title  
date  
scale  
drg no.

Junior Common Room, SOAS  
Proposed Plan  
May 2024  
1:100@A3  
J1160/004/P1