




VIEW 01 Ground Floor Plan - Existing

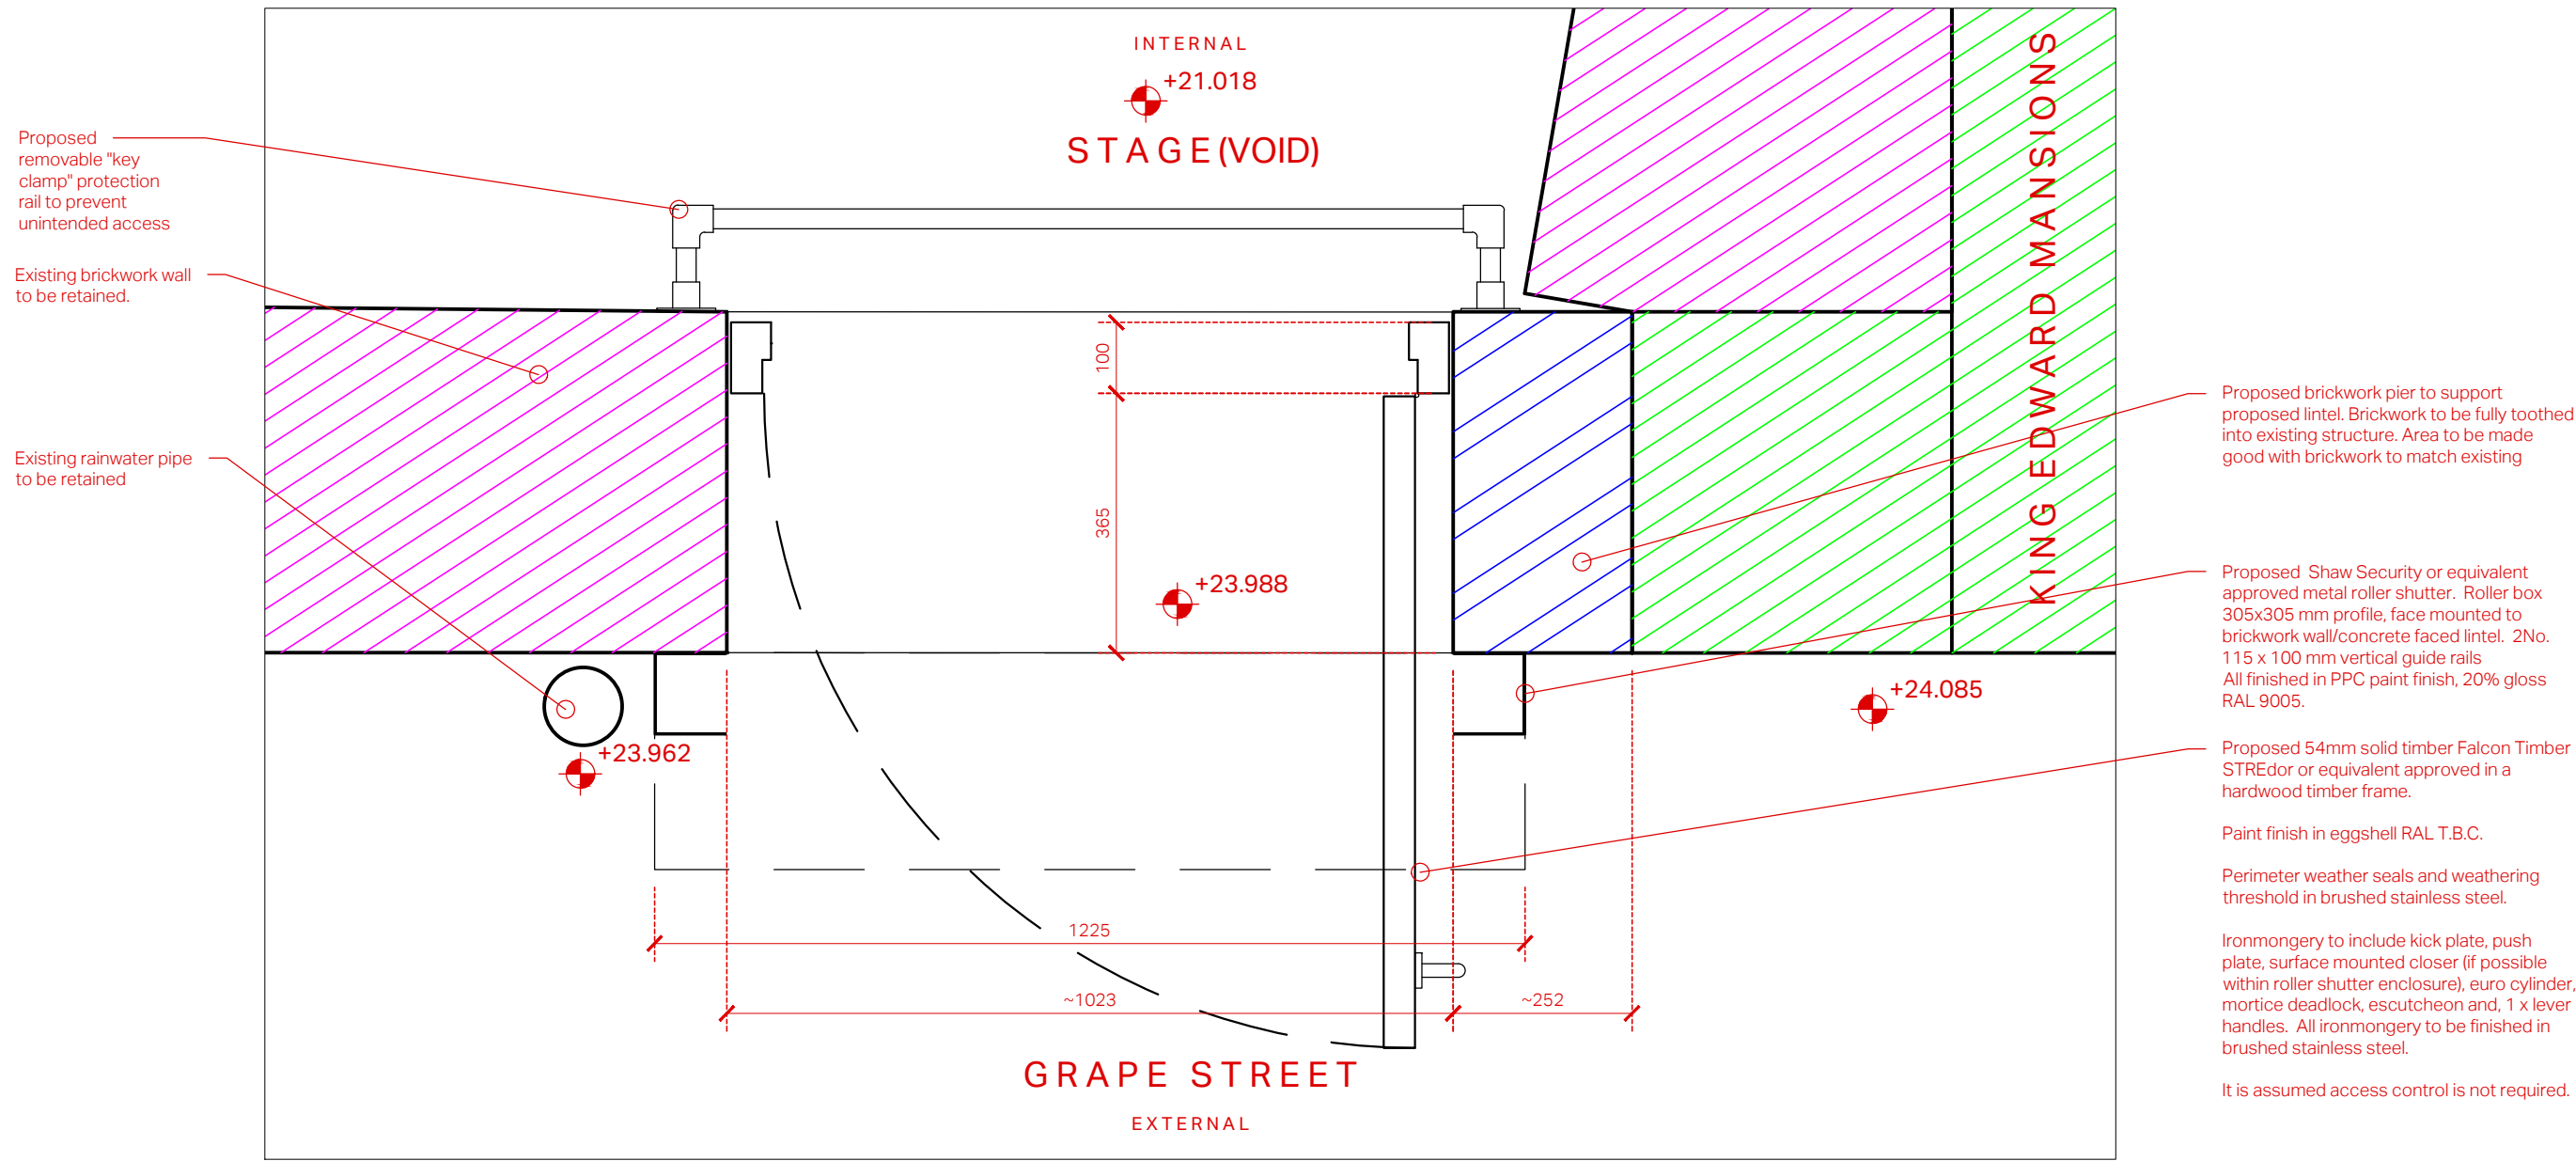

VIEW 03 Ground Floor Plan - Proposed

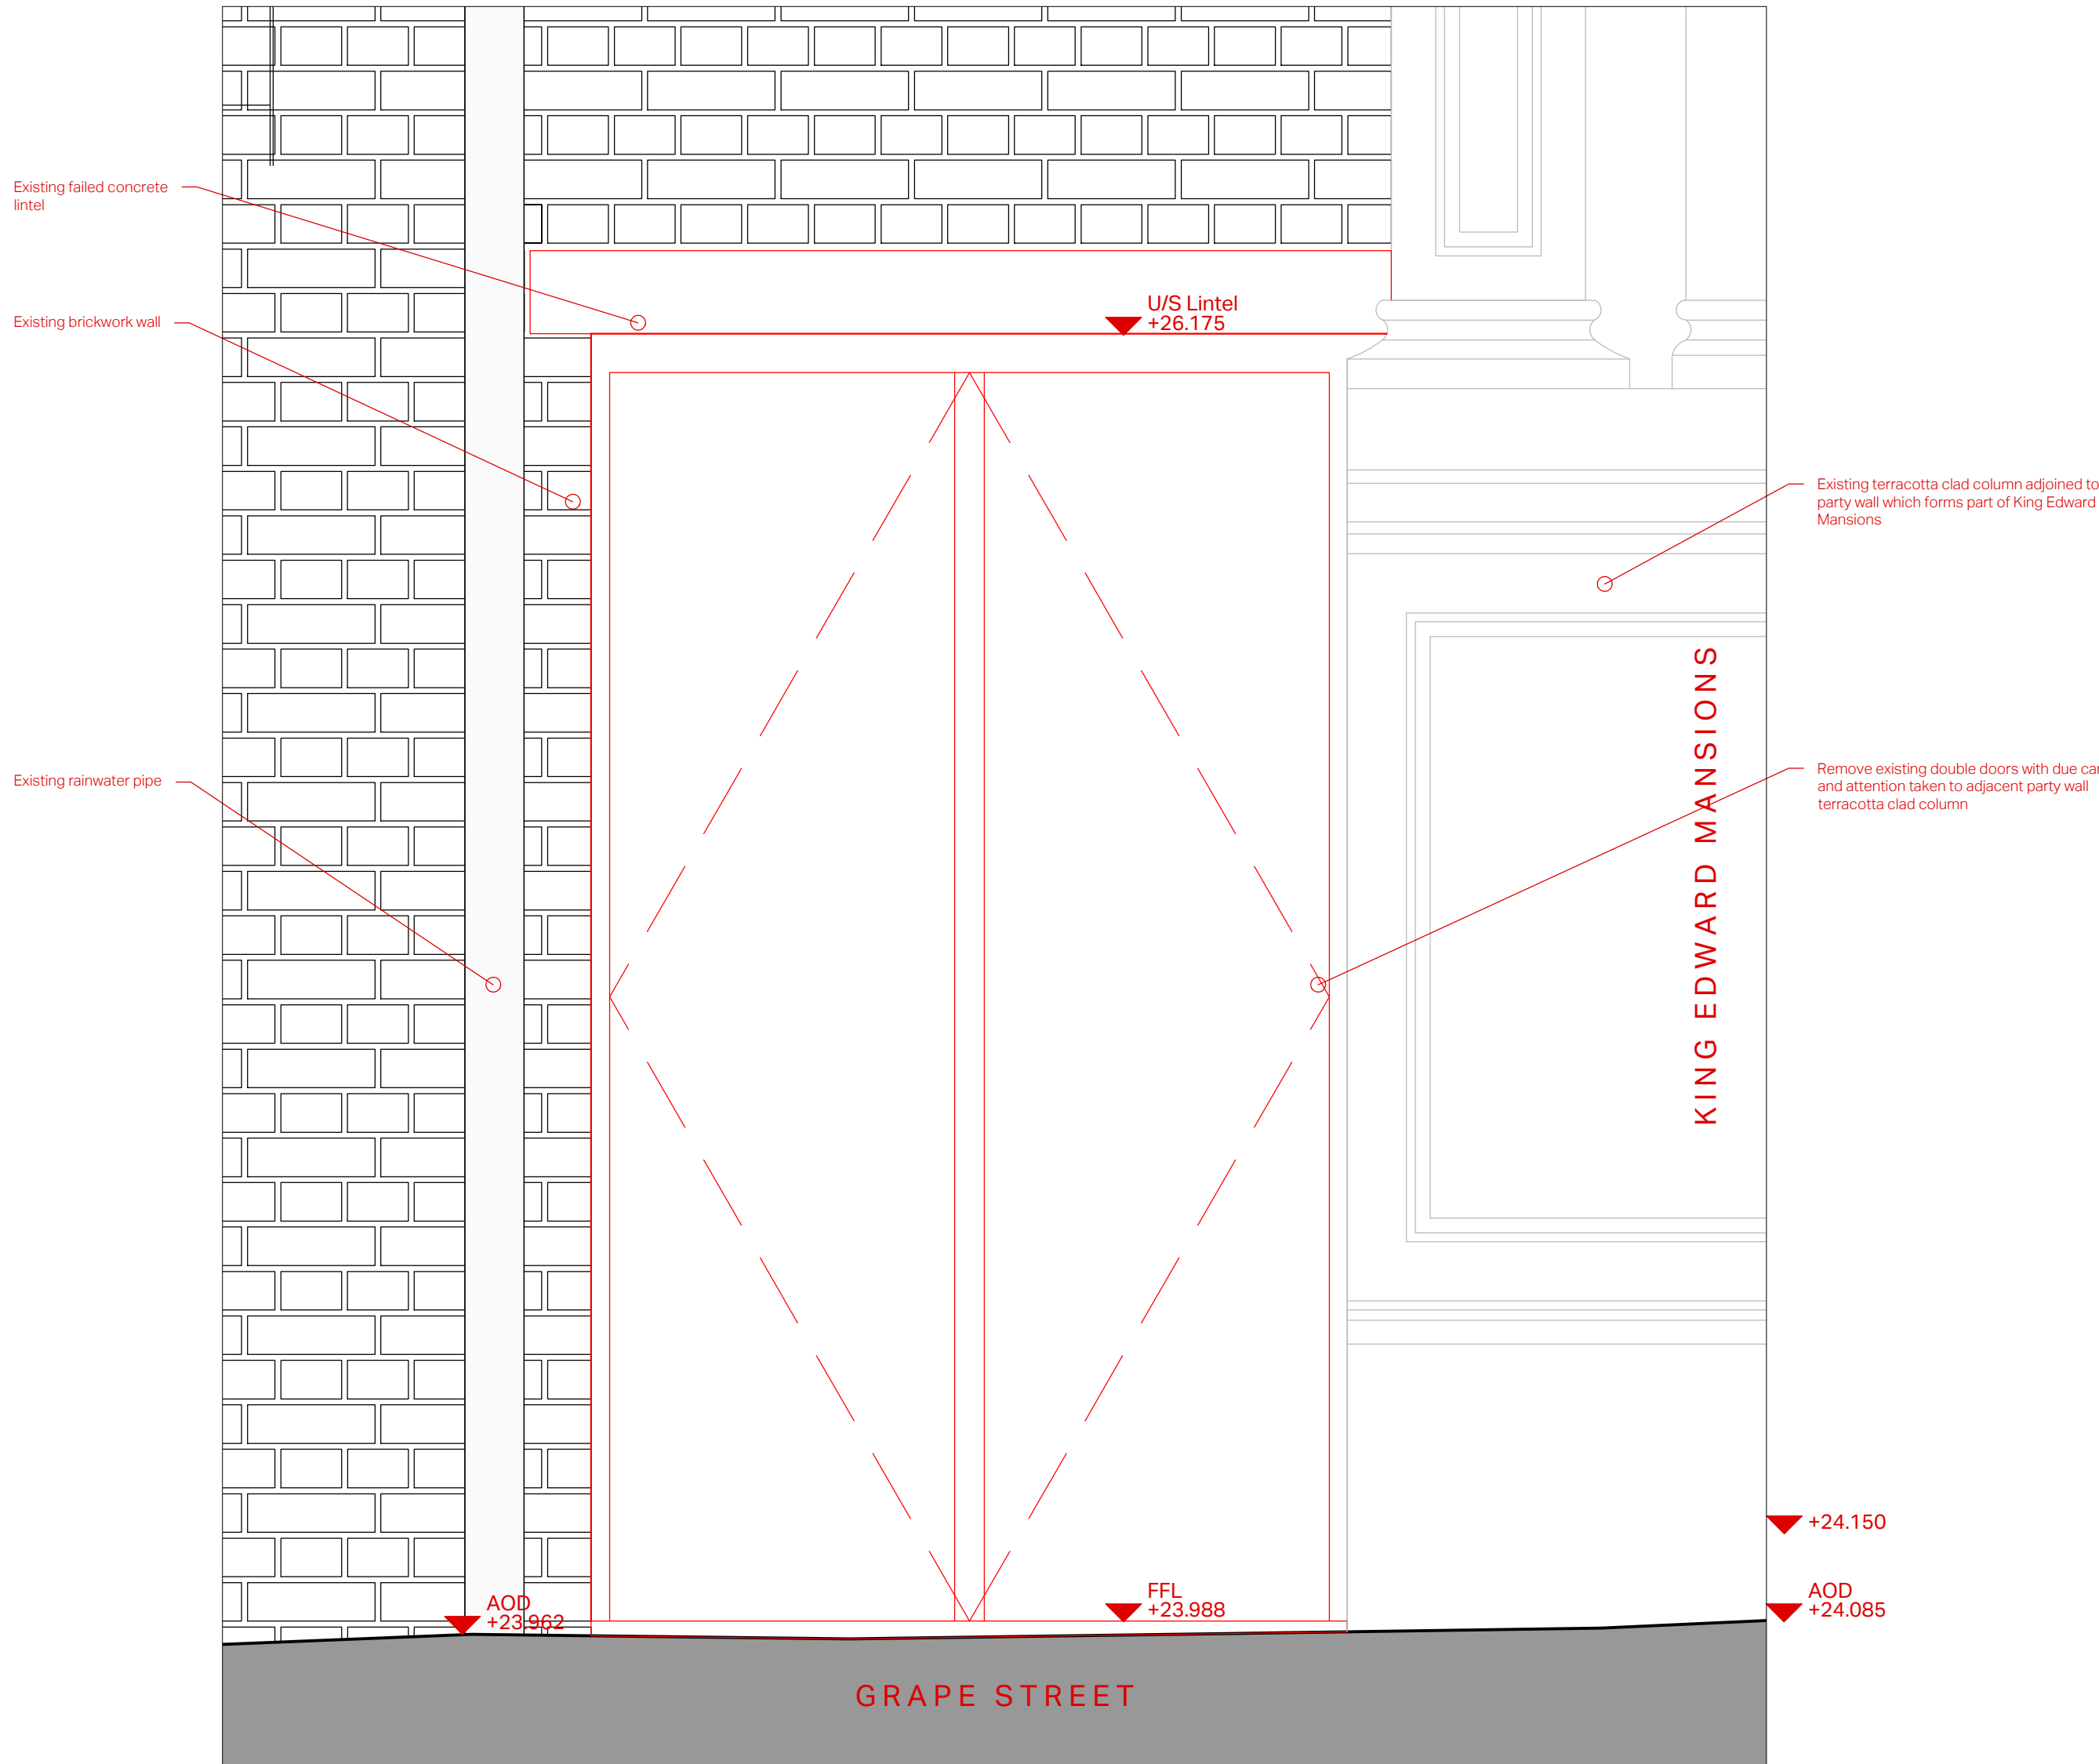

VIEW 02 Grape Street Elevation - Existing  
NOTE: Street not "true" elevation

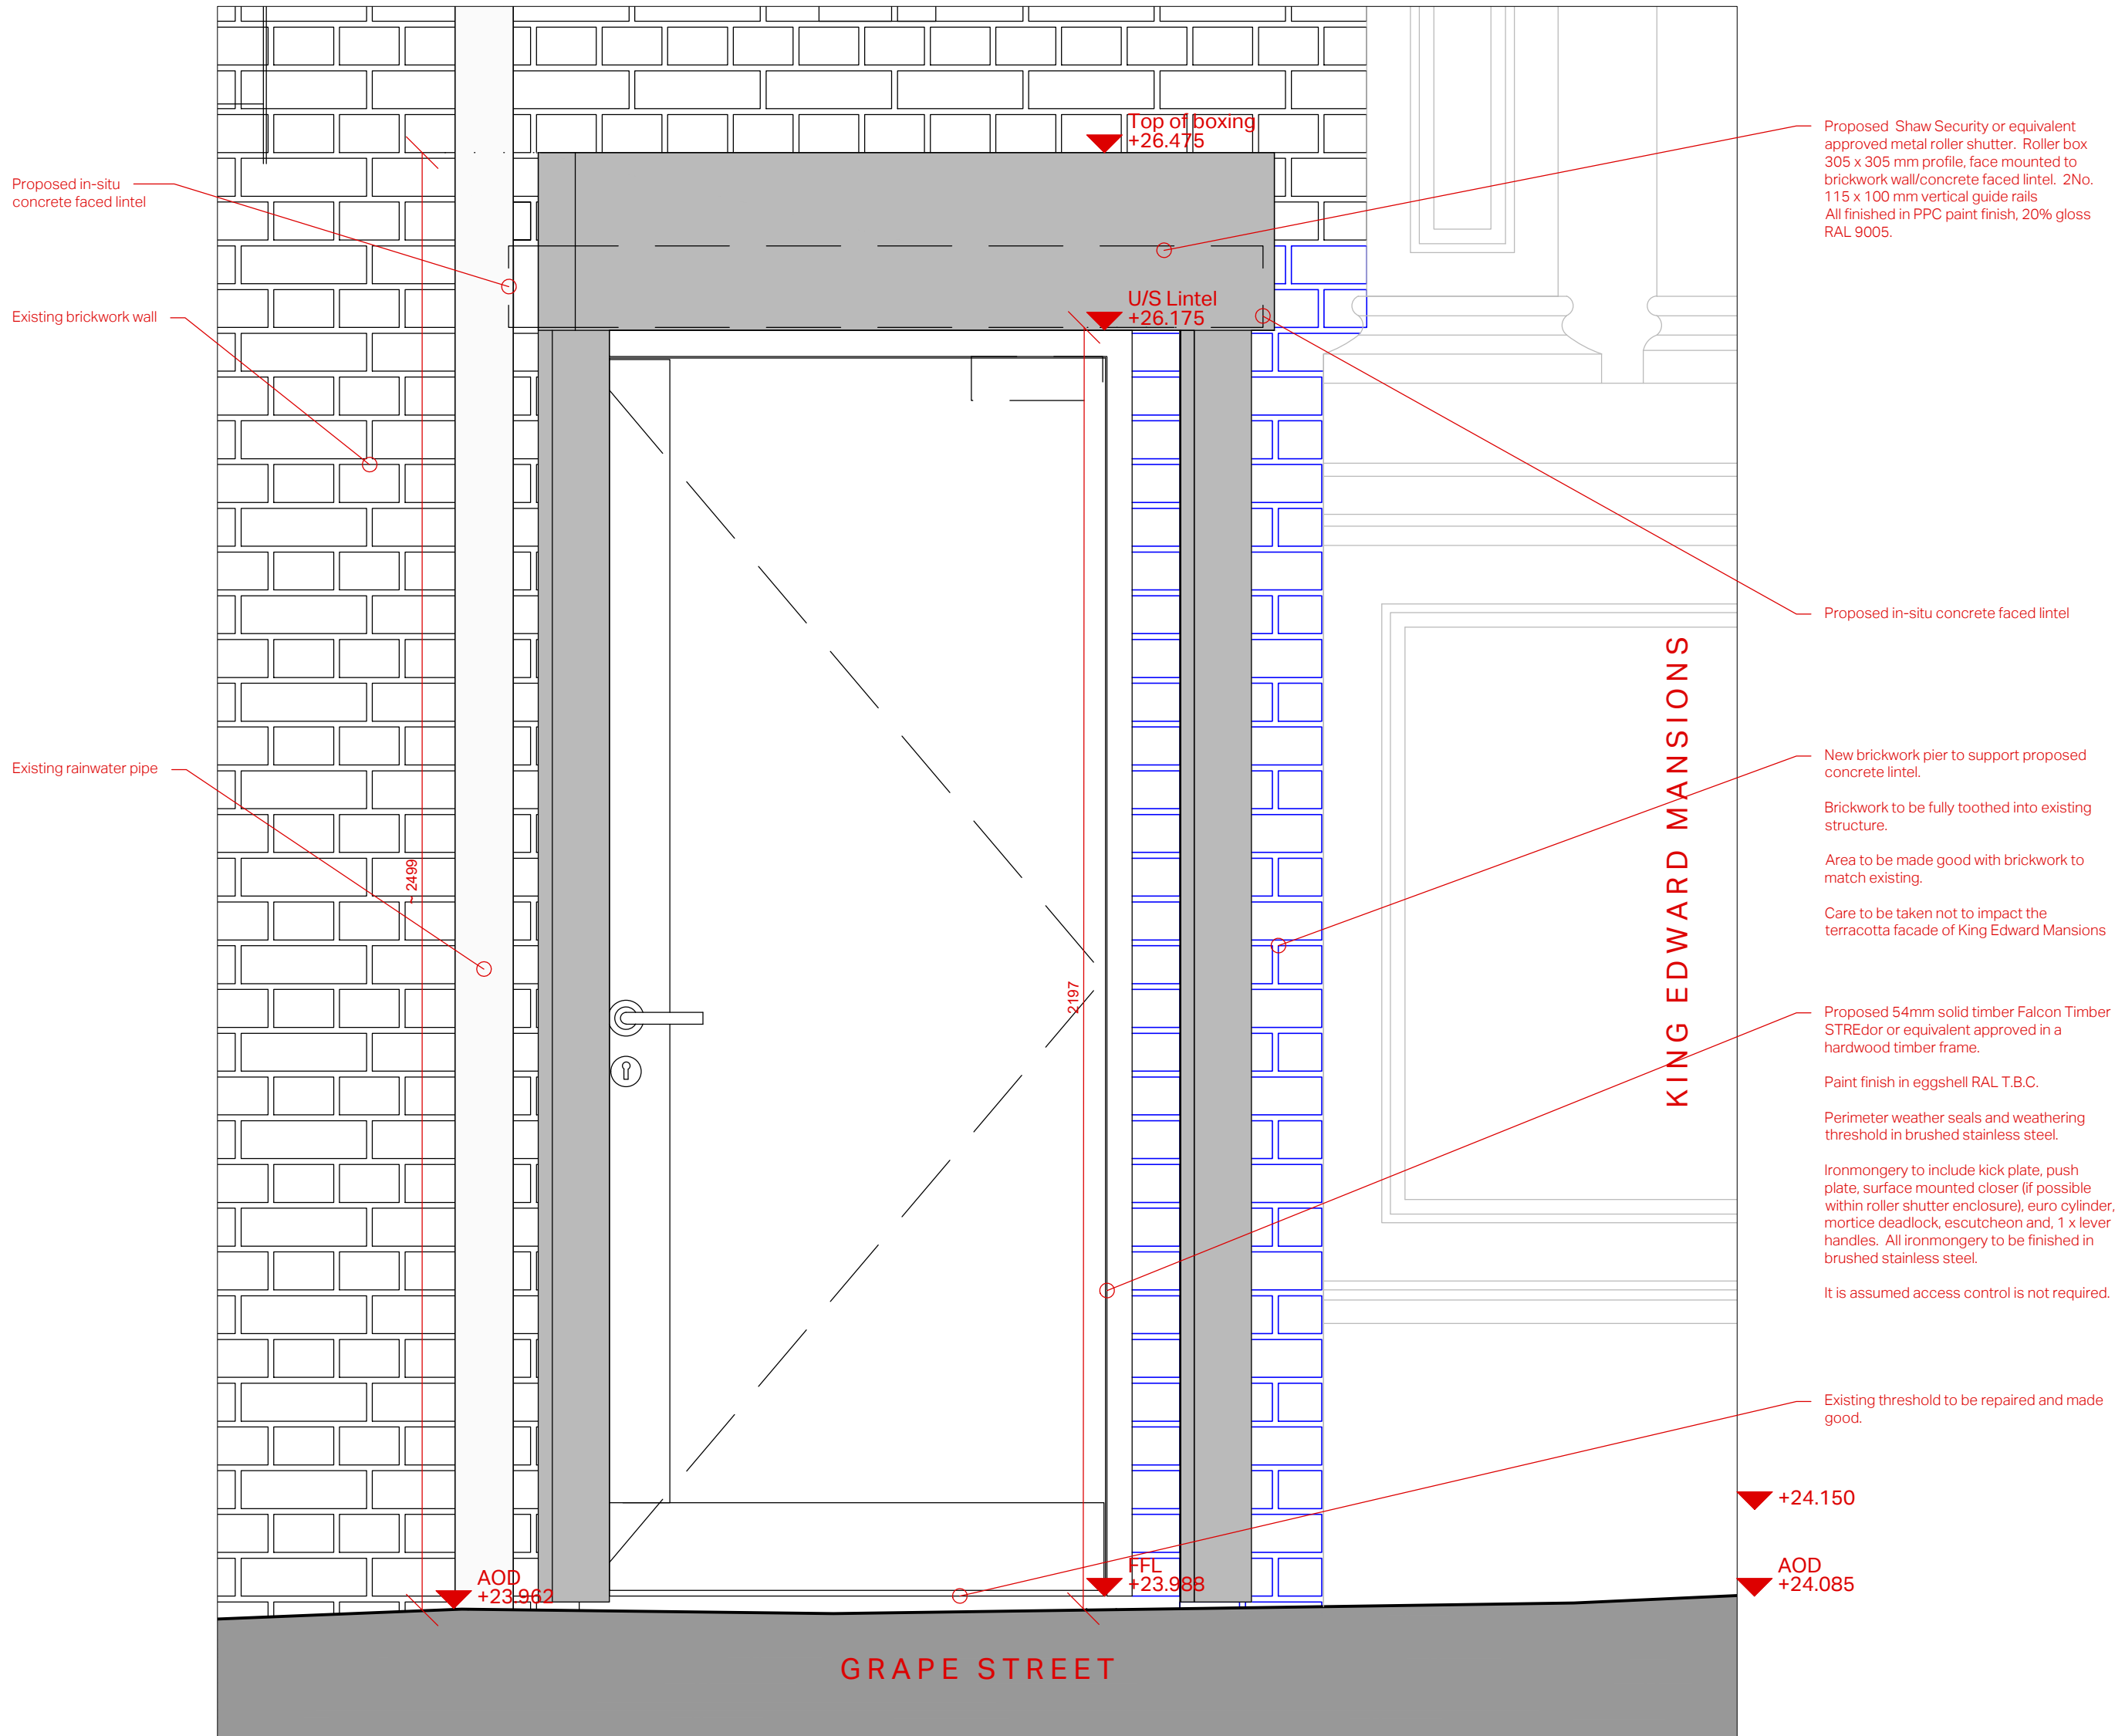

VIEW 04 Grape Street Elevation - Proposed  
NOTE: Street not "true" elevation