


Legend

Assumed Boundary

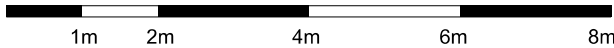

1. This drawing is not for construction.
2. This drawing is copyright of the architect.

Drawing Status: Planning	
Revision	Date
A Planning issue	28/05/24

prewett
bizley
architects

118a London Wall London EC2Y 5JA 020 7256 2195
rp@prewettbizley.com www.prewettbizley.com

Project
16 Swain's Lane
London N6 6QS

Drawing Proposed Landscape Section	
Scale 1:100 @ A3 1:50 @ A1	Date May 2024
Dwg. no. 259 P3 06	Revision A