


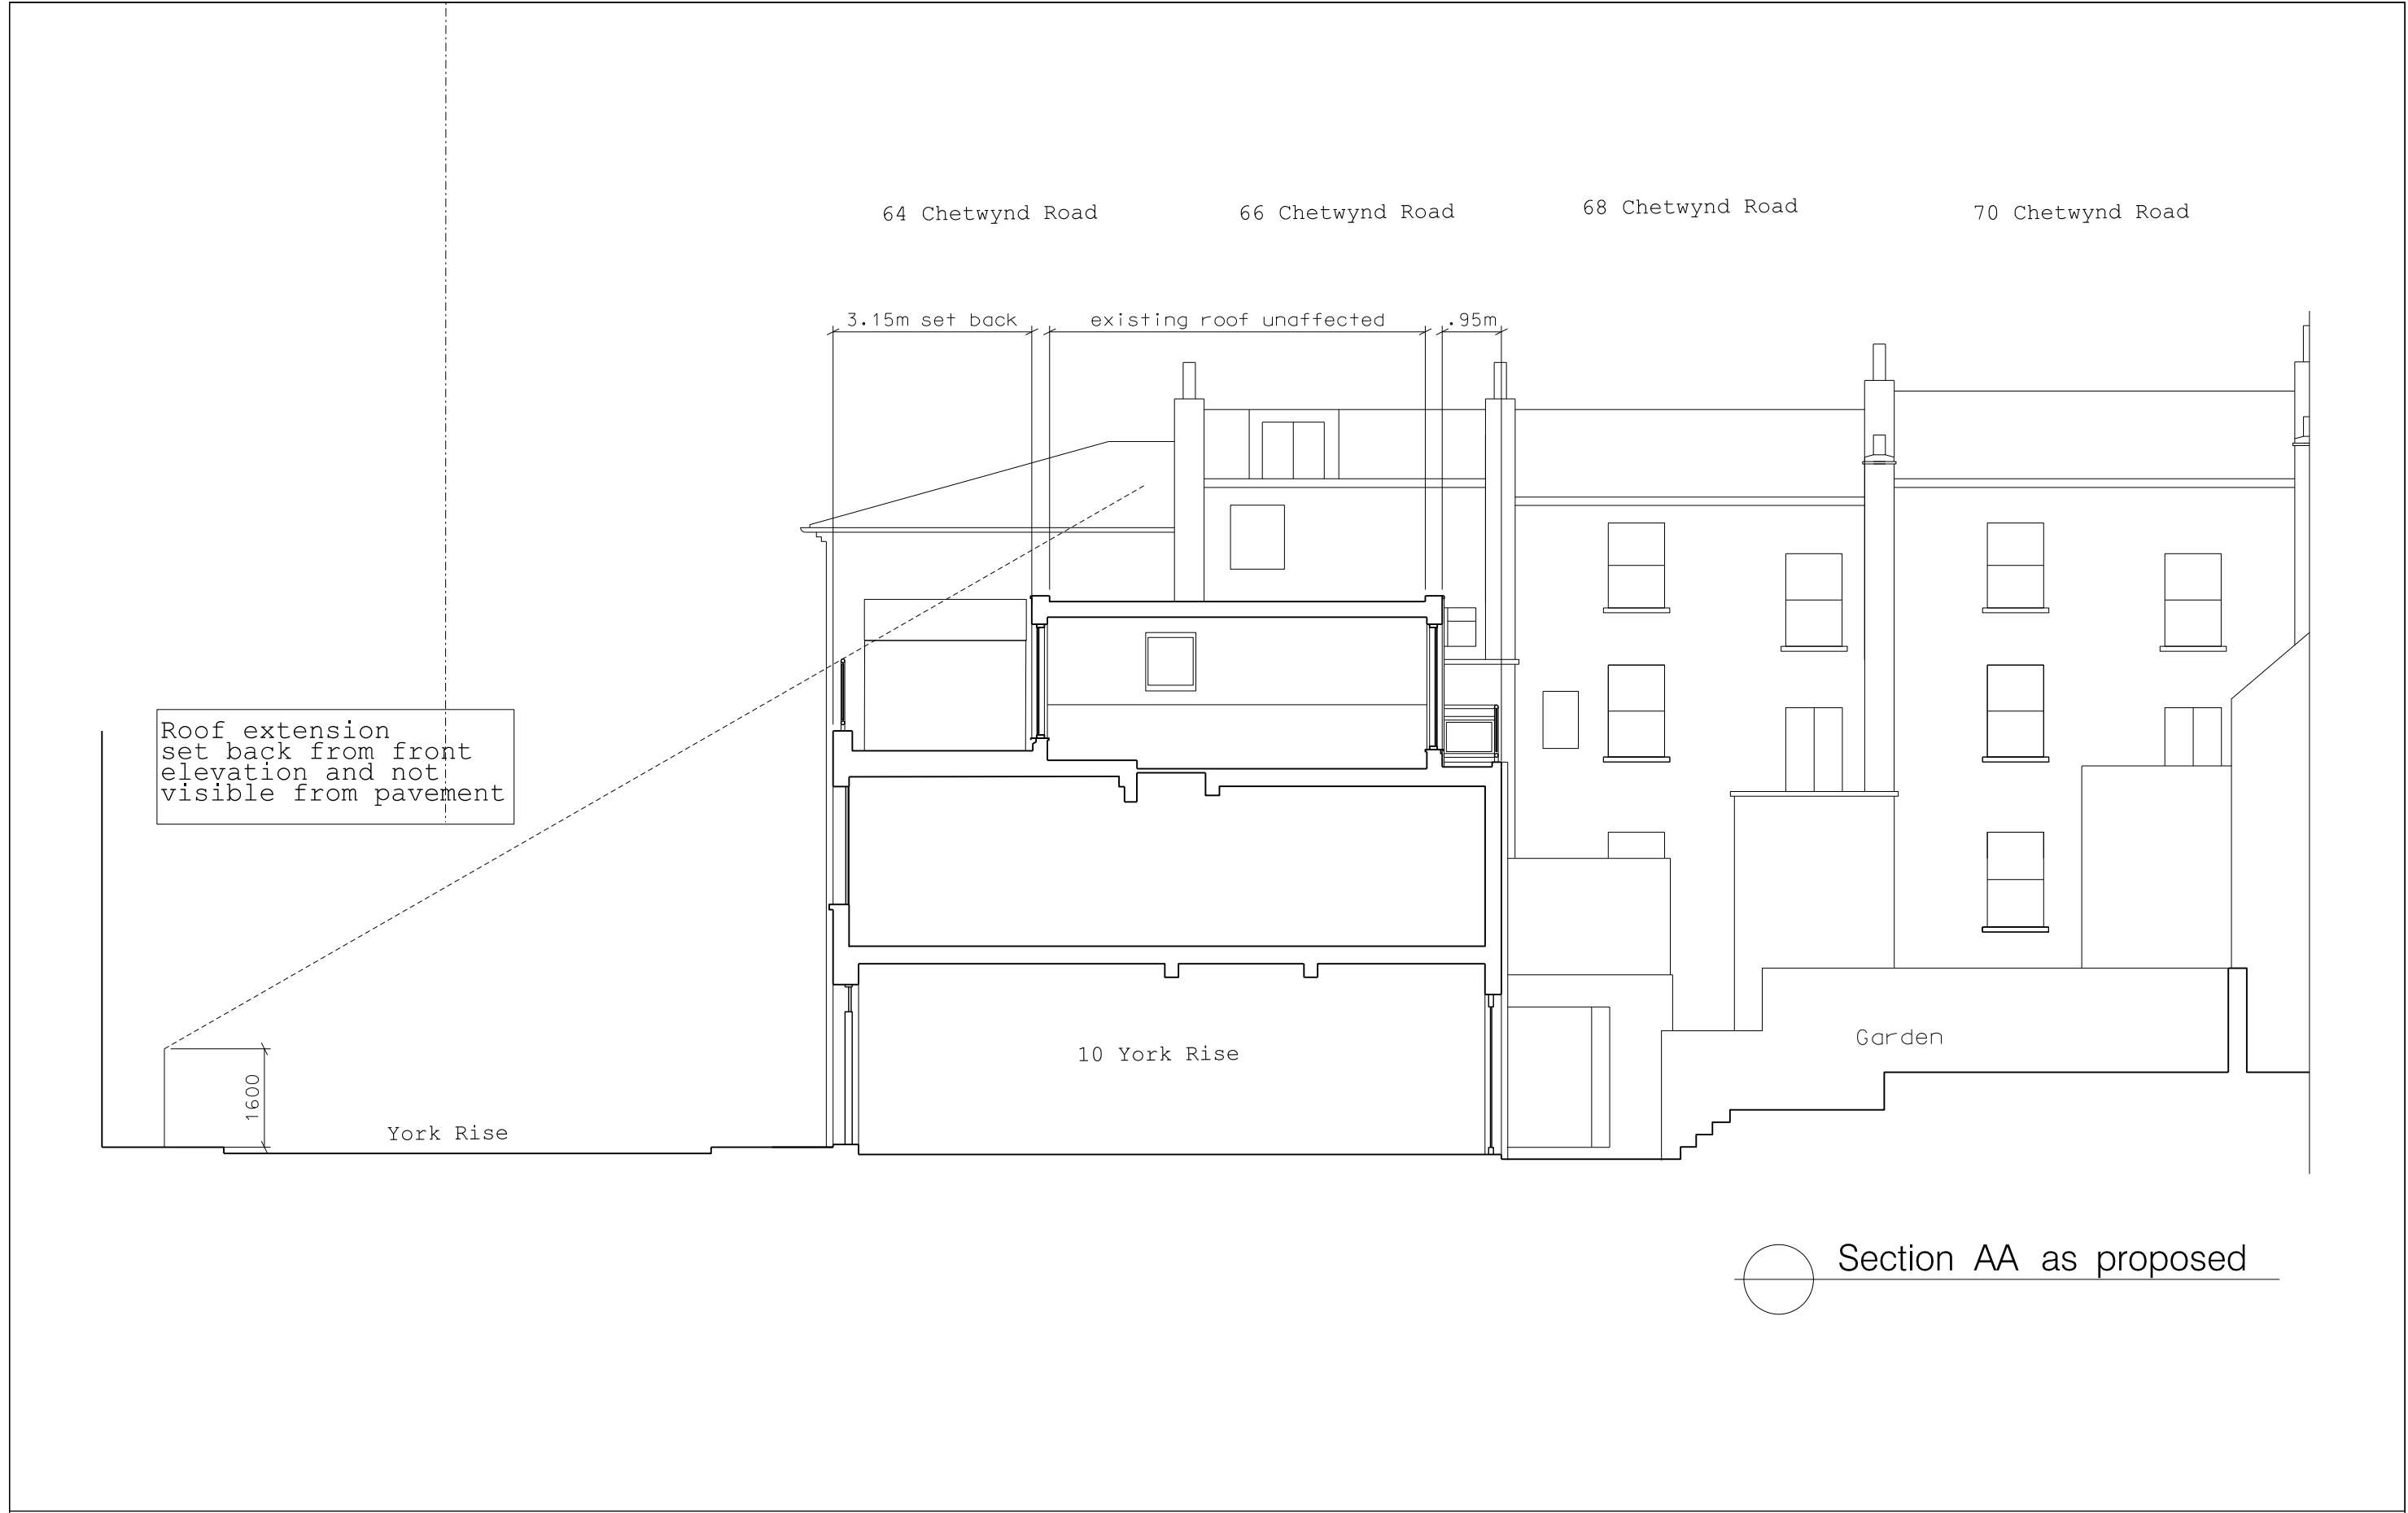

dylan haughton architecture and construction ©
www.dhac.co – studio@dhac.co – 07903 289085
23 Allensbury Place, London NW1 9YR

Not valid for construction unless status indicates construction. Do not scale, use figured dimensions

10 York Rise

Revisions				
<u>dm chd</u>				
dh	dh	A	09 05 2018	preliminary
dh	dh	B	29 05 2018	wall thickness
dh	dh	C	04 06 2018	issued for comment
dh	dh	C	10 06 2018	notes added, issued for consent



176 200 10 D

Drawing title: Proposed Section AA
Status: consent
Scale: 1:100 @ A3
Date: 09 05 2018